




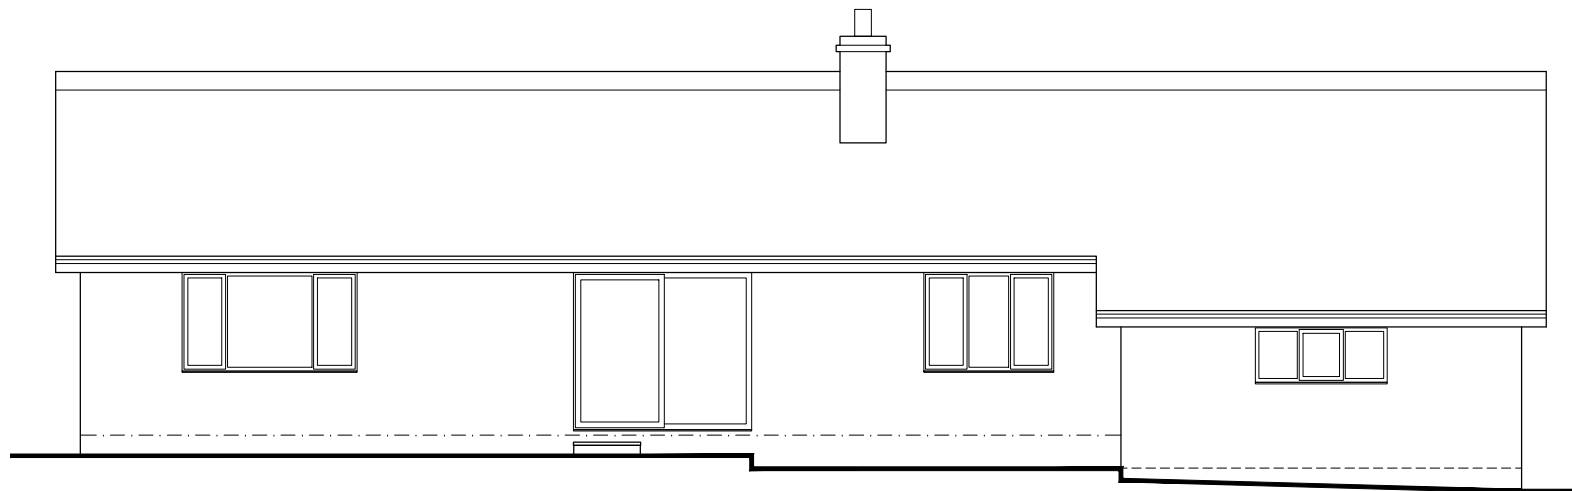


Rear Elevation - Existing

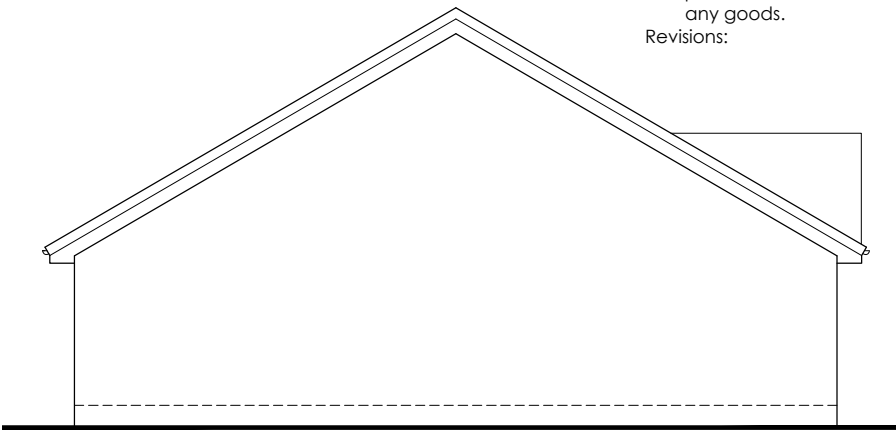

Side (east) Elevation - Existing

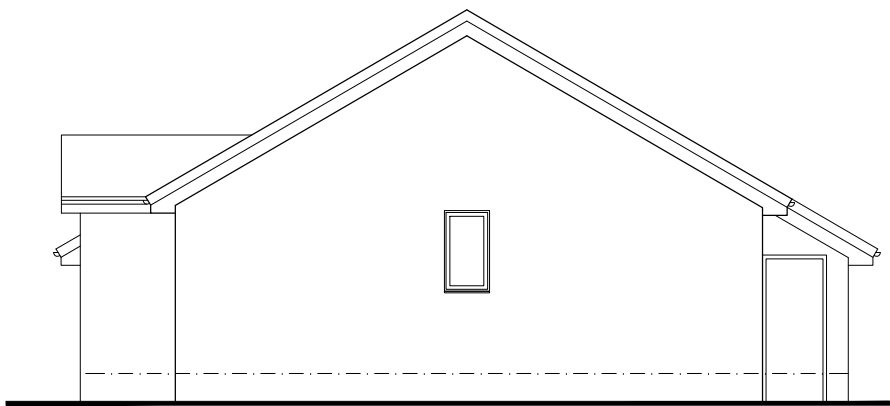


Side (west) Elevation - Existing

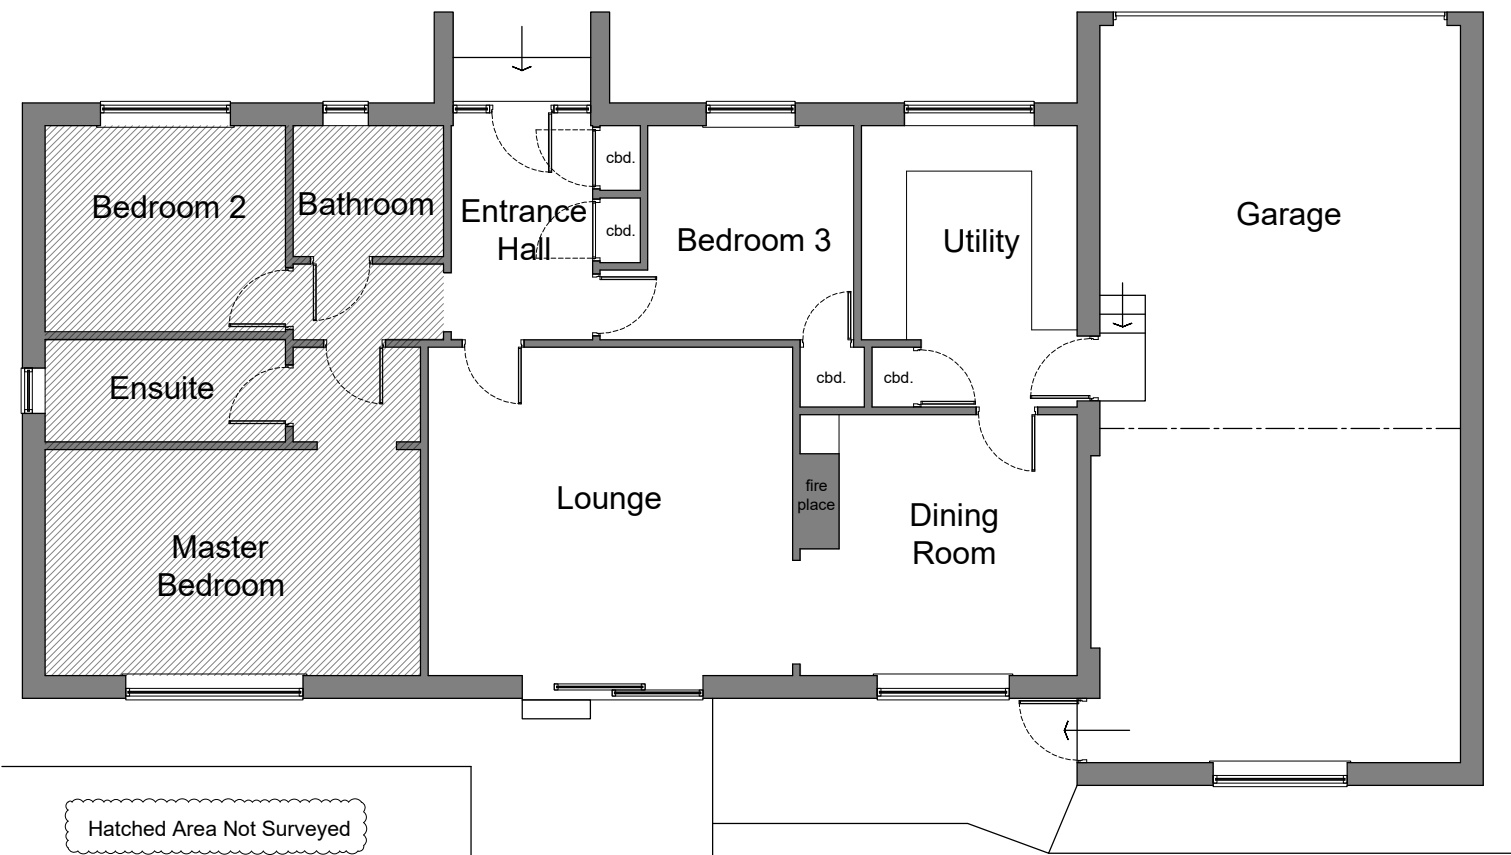

Ground Floor Plan - Existing



Location Plan 1:1250

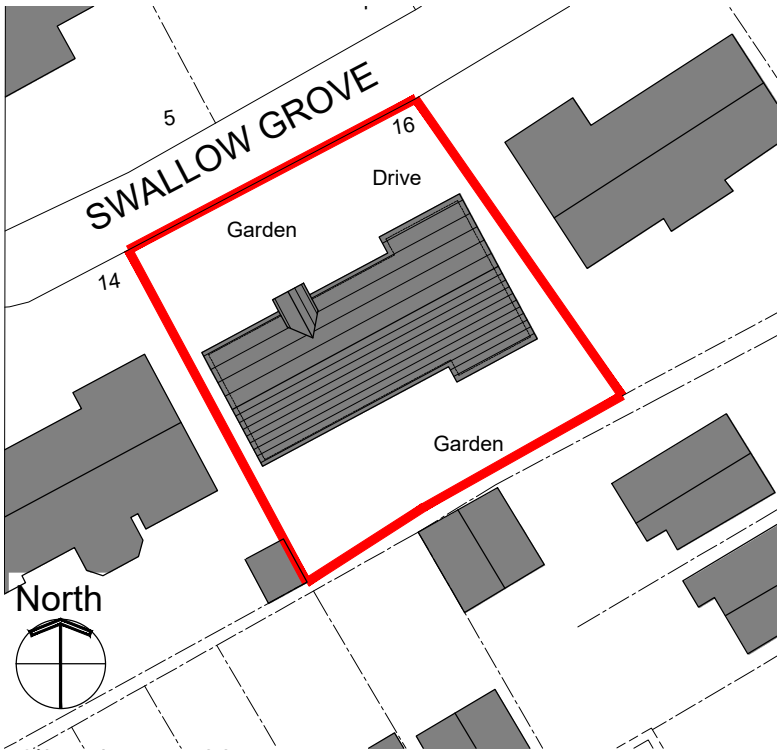

Site Plan 1:500

NOTES

- Do not scale from this drawing.
- This drawing is copyright.
- All dimensions to be checked on site prior to the order or manufacture of any goods.

Revisions: