


Rear Elevation - Proposed


New gable and full height doors and windows

- NOTES
- Do not scale from this drawing.
 - This drawing is copyright.
 - All dimensions to be checked on site prior to the order or manufacture of any goods.
- Revisions:


Materials:
 Walls: stone to match existing
 Roof: concrete tiles to match existing
 Windows/Doors: to match existing

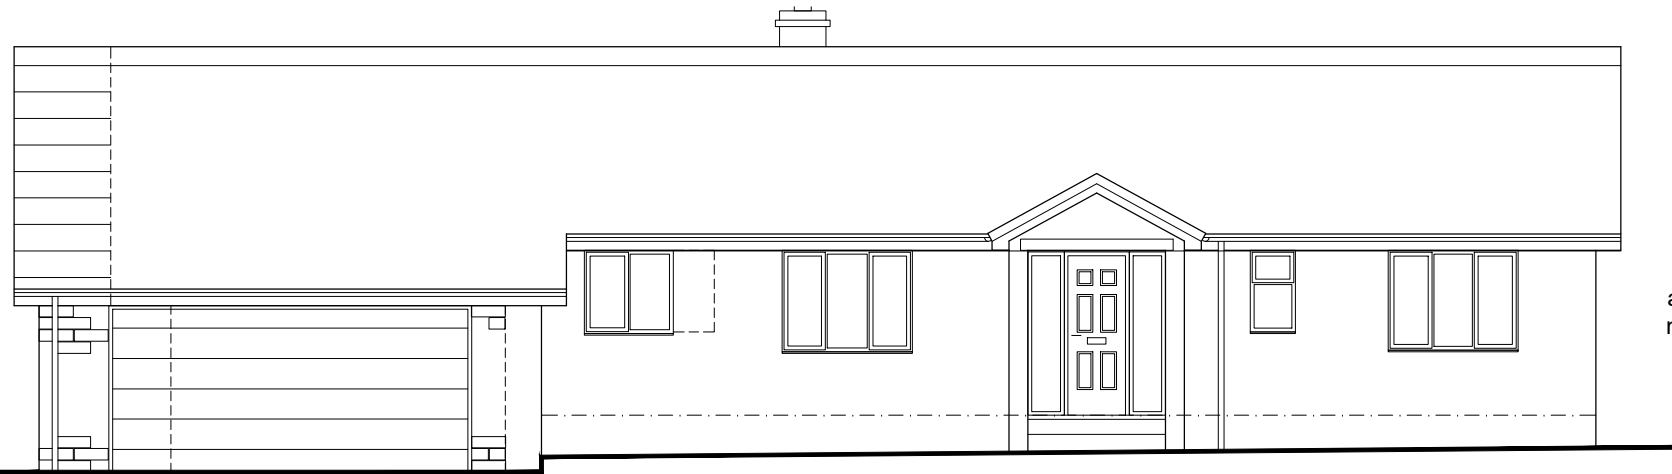


Front Elevation - Existing

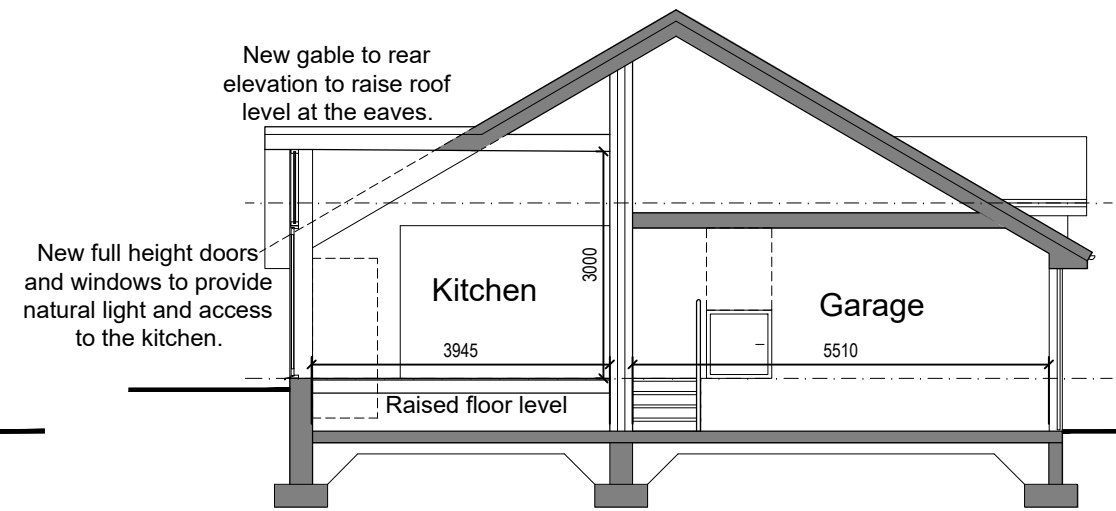

Section A-A - Proposed

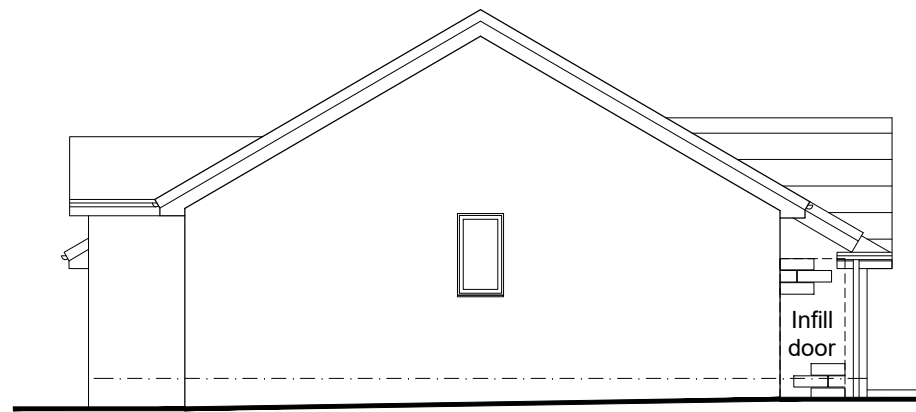

Side (east) Elevation - Proposed

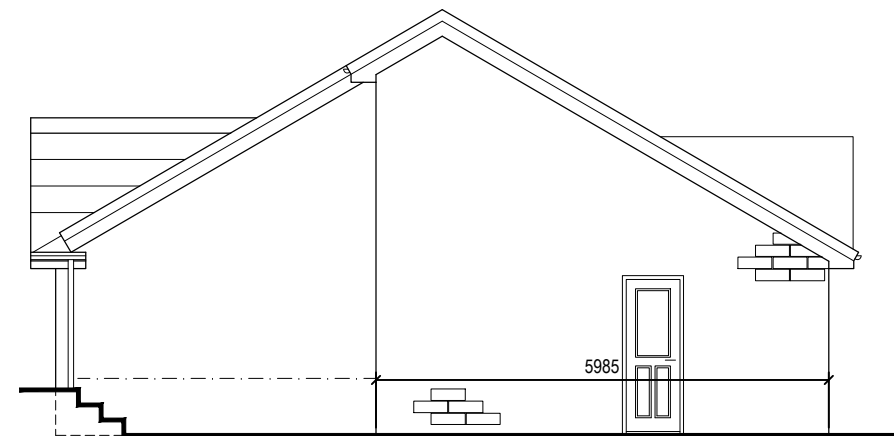

Side (west) Elevation - Proposed