
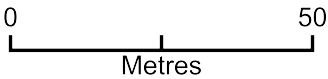


377b Halifax road

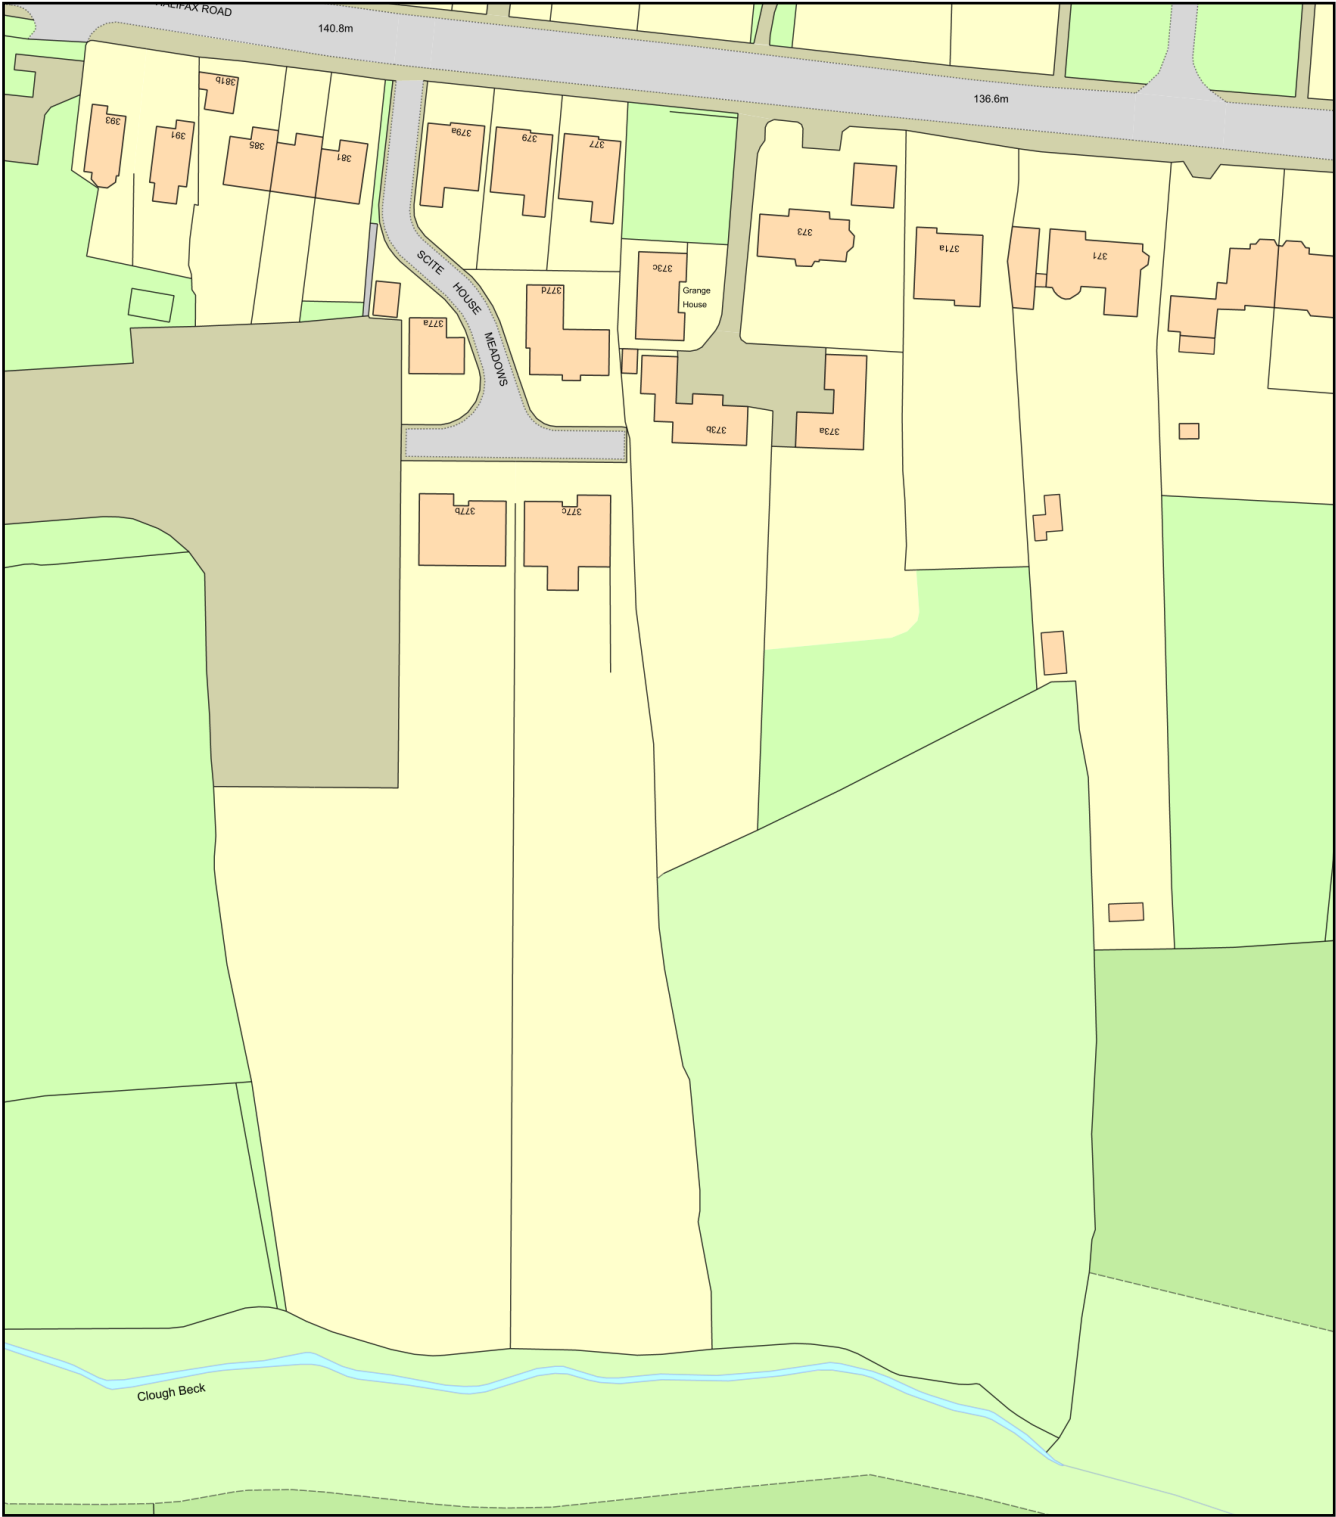

Plan Produced for: The Stella Group
Date Produced: 21 Mar 2025
Plan Reference Number: TQRQM25080125210077
Scale: 1:1250 @ A4