


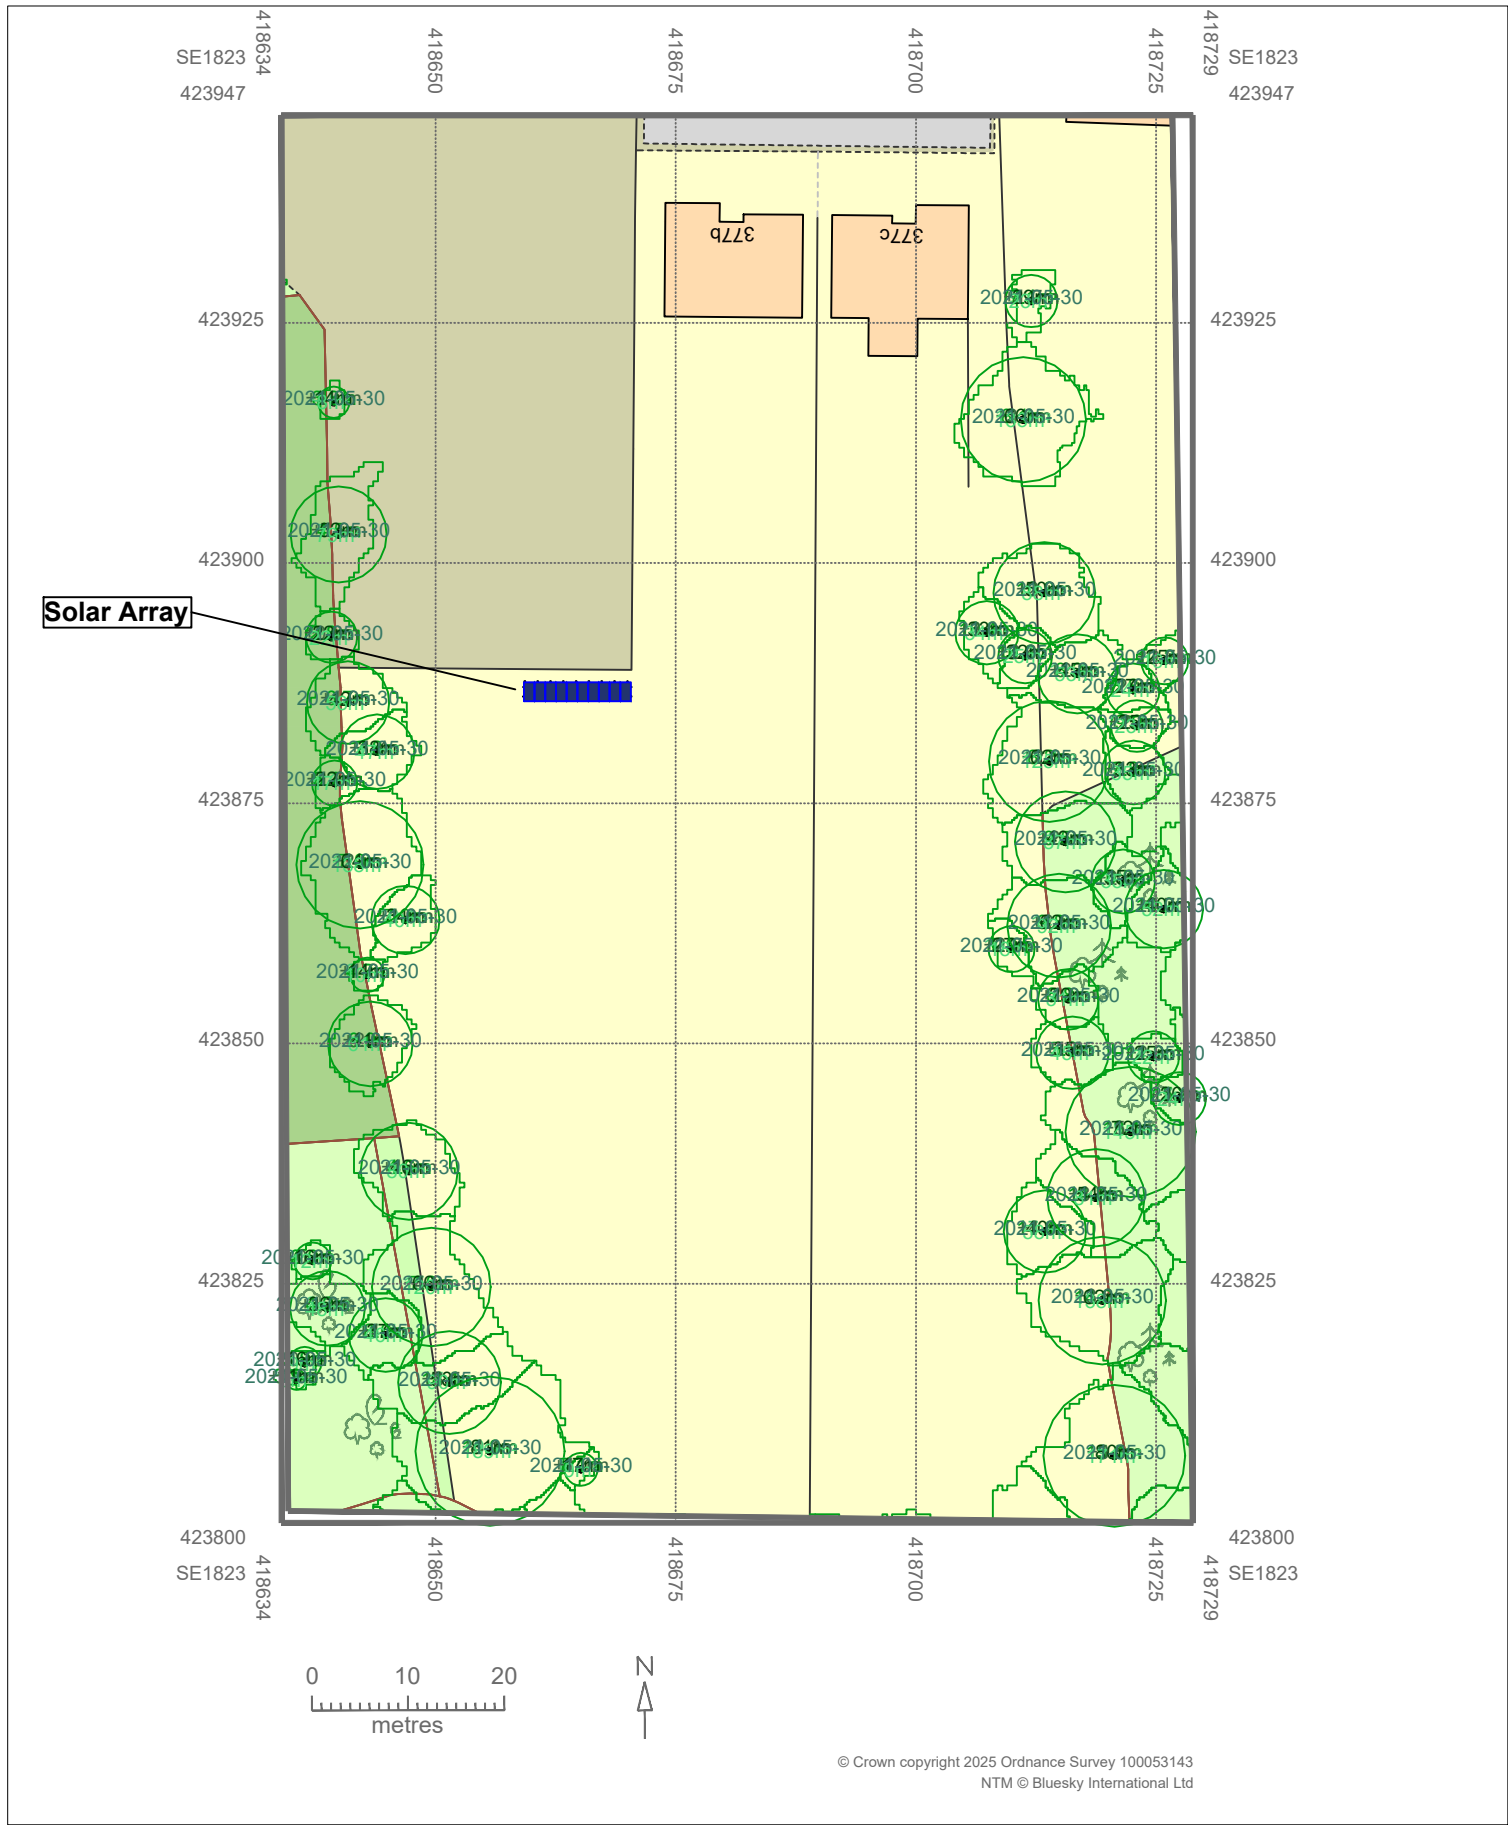

Consultant: Tony Sykes				Client: Tanya Lobley		Designer Address The Stella Group The Warehouse Hopton New Road Mirfield WF14 8NF	
Address: 377b Halifax Road				Notes:		A 02/04	
Drawing Title: EN-ST-150-02-A							
Scale							
Sheet No. 12							
Drawn by: Bradley M		Checked by: Tony S		Approved by: T. S		Date: 02/04/2025	
Issue Planning				Revision A		REV. DATE DESCRIPTION	



THE
STELLA
GROUP

End To End Delivery