



Section B-B

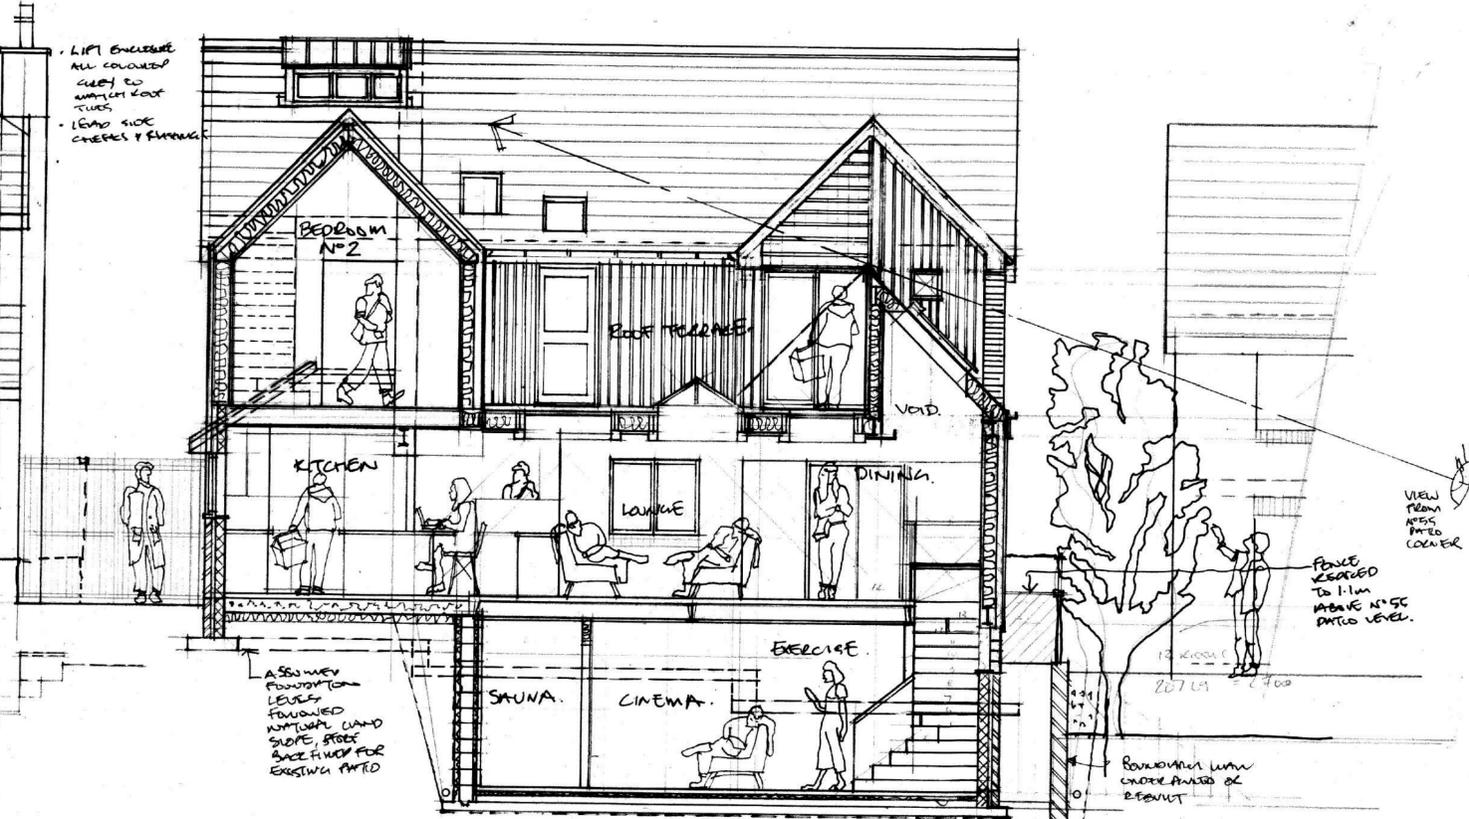

Section C-C

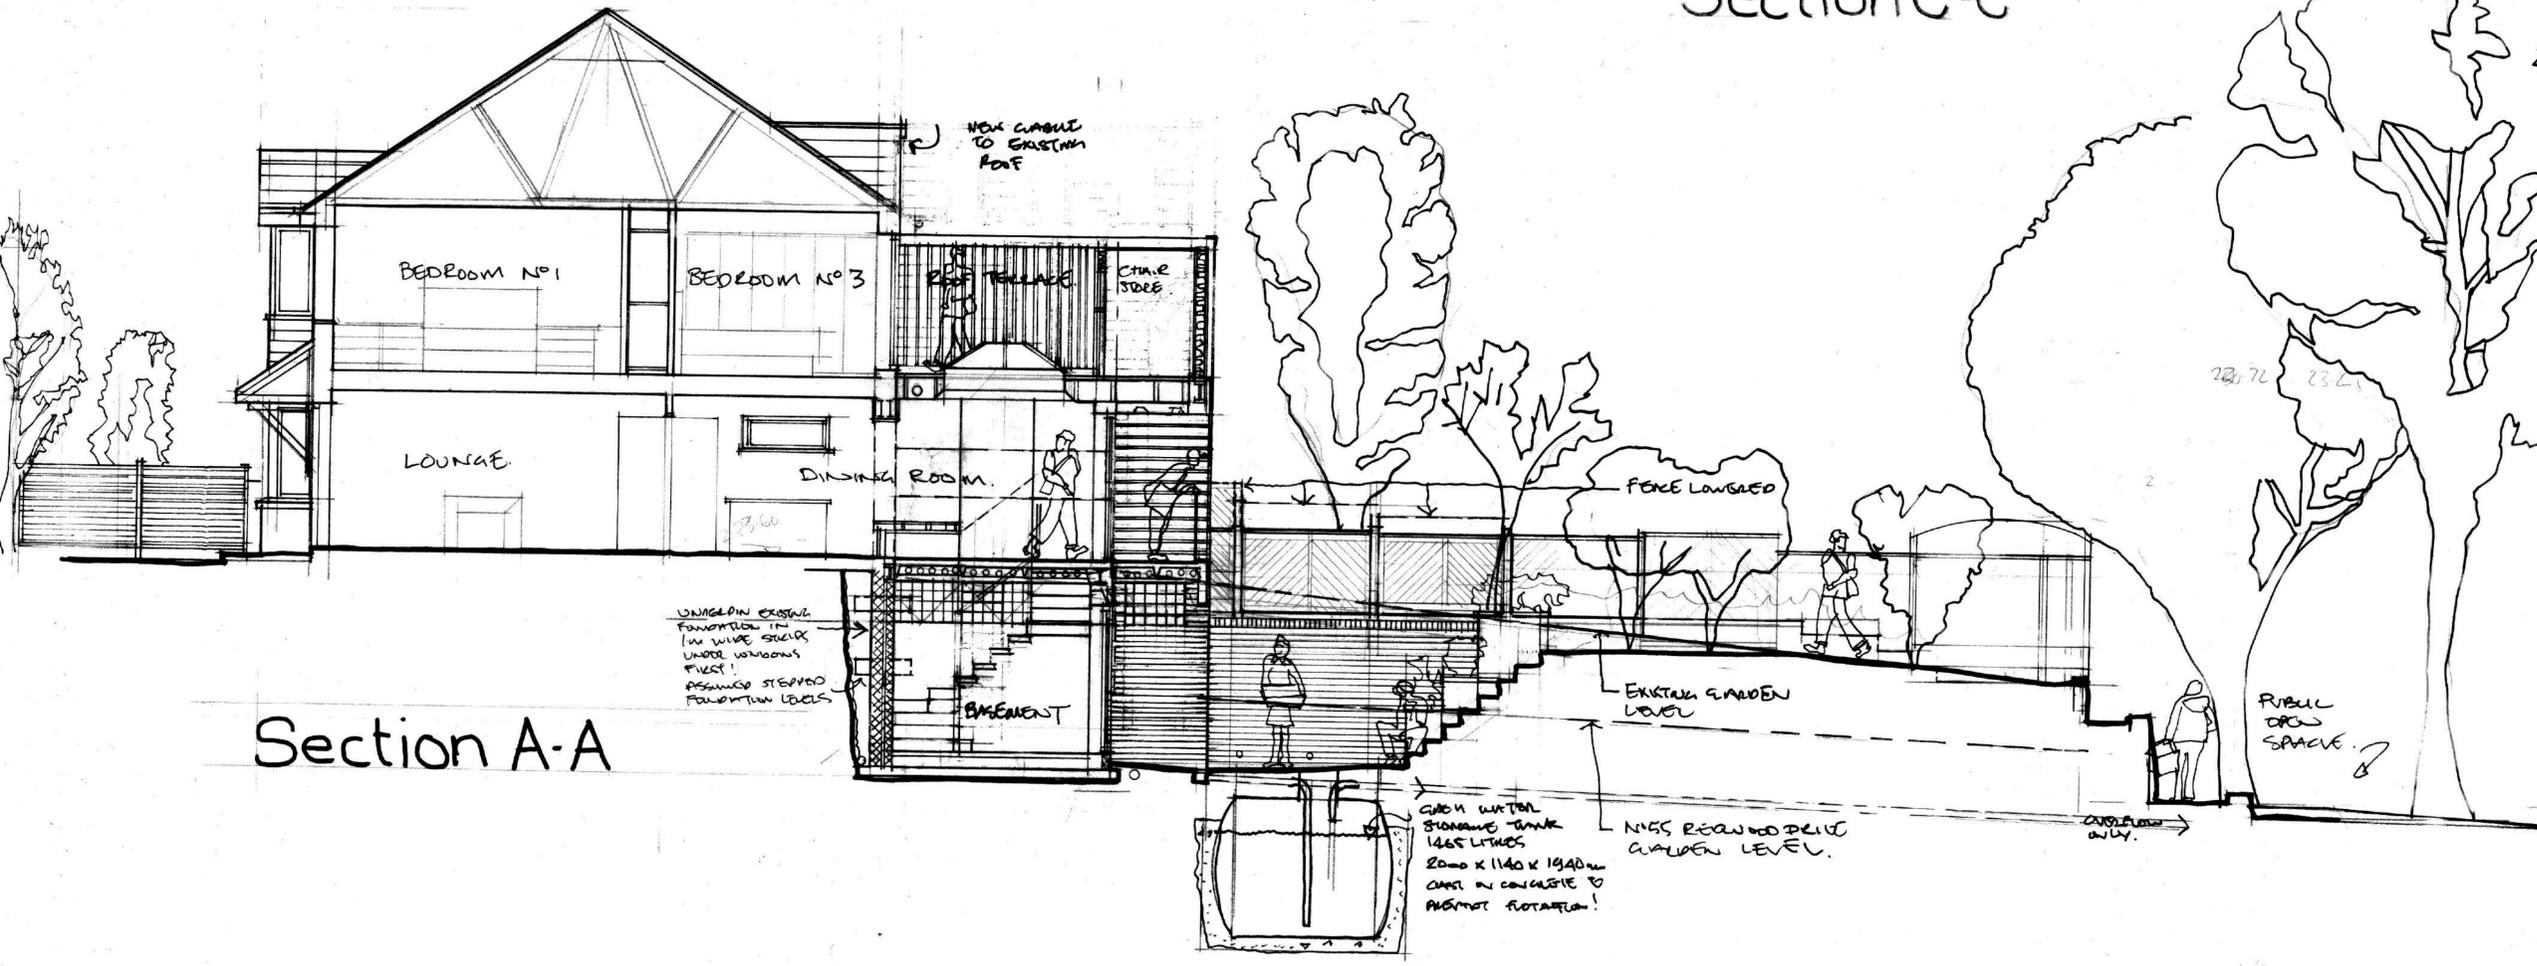

Section A-A

REV C	2/10/25	• UTILITY WALL MOVED
REV B	24/06/25	• LIFT SHIRT TO ROOF ELEVATION
REV A	18/3/2025	• LIFT MOUNTS RELOCATED TO FIRST FLOOR / BRICK SLIP CLAMP
		• ENSUITE TO BED 3 CHANGED
		• ROOF LARGED OVER DIMENSIONS
		• ANNOTATIONS ADDED

WM Design

MW Architectural Design
57 Redwood Drive
Bradley
Huddersfield
West Yorkshire
HD2 1PW
T +44 (0) 7831 550787
E martin.wright40@icloud.com

client	MRS D.J. WRIGHT	
project	EXTENSIONS TO 57 REDWOOD DRIVE, BRADLEY HD21PW	
drawing	SECTIONS	
project number	24:001	scale 1:50
drawing number	004	rev C PLANNING

This drawing is to be read in conjunction with all related drawings. All dimensions must be checked and verified on site before commencing any work or producing shop drawings. The originator should be notified immediately of any discrepancy. This drawing is copyright and remains the copyright of MW Design.