
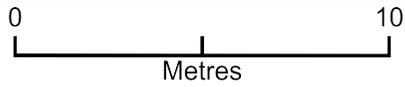


107 Helme Lane

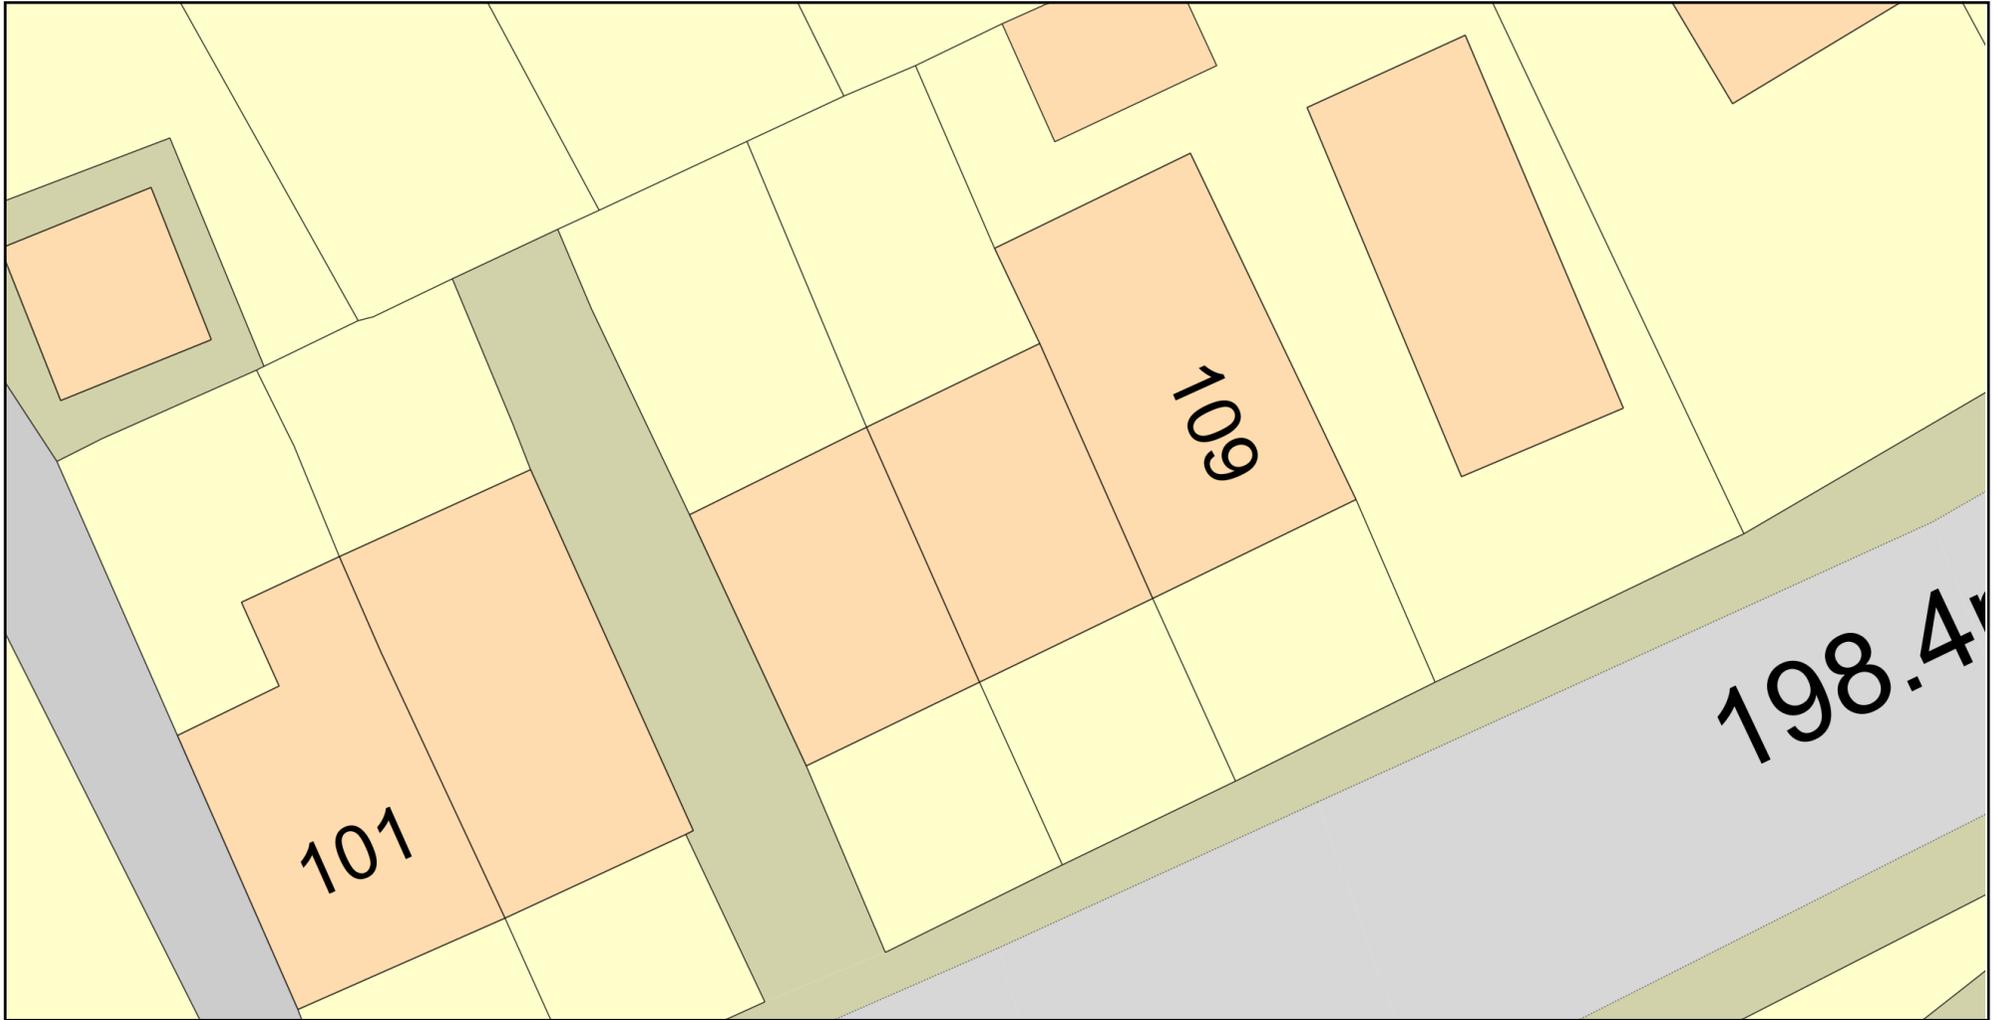

Plan Produced for: Liam Clough

Date Produced: 25 Mar 2025

Plan Reference Number: TQRQM25084113806481

Scale: 1:200 @ A4

© Crown copyright and database rights 2025 OS 100042766