



WEST ELEVATION

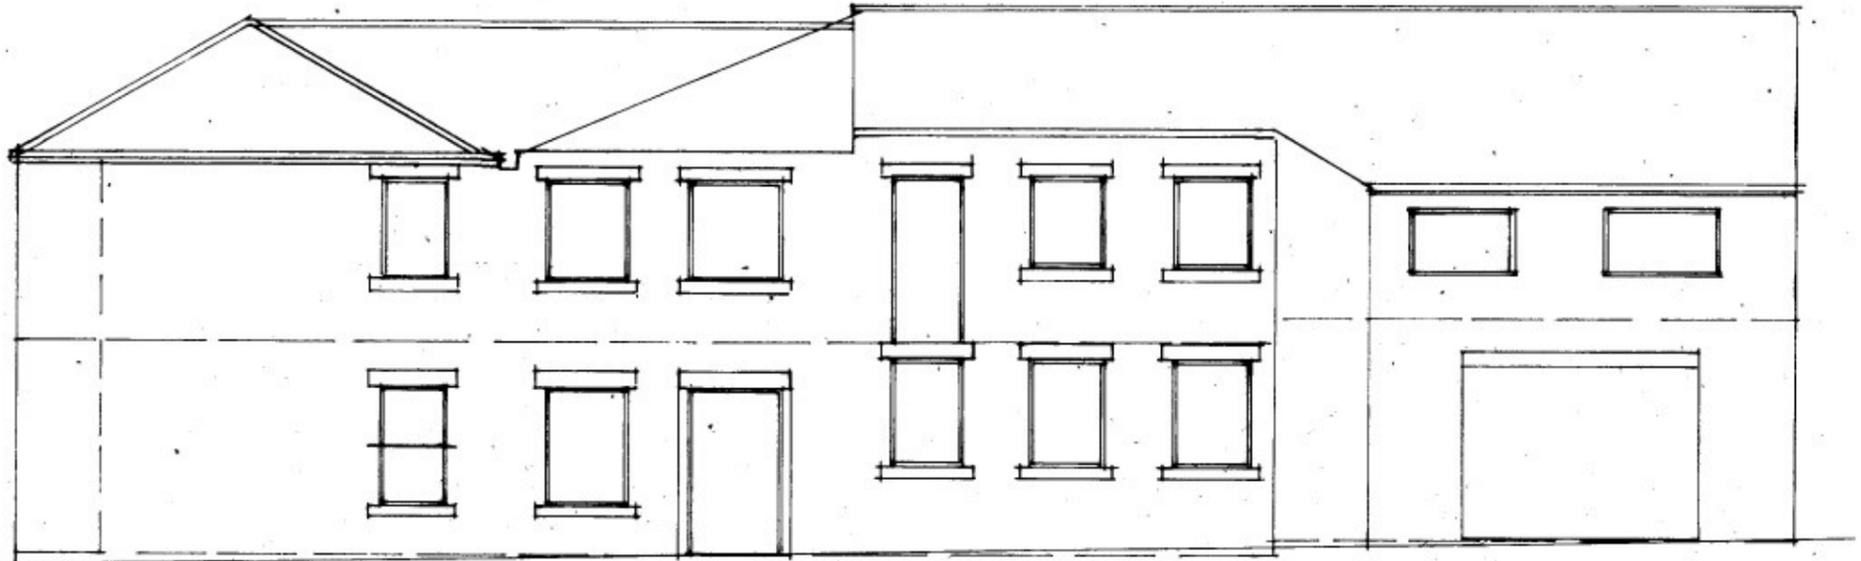

NORTH ELEVATION



EAST ELEVATION

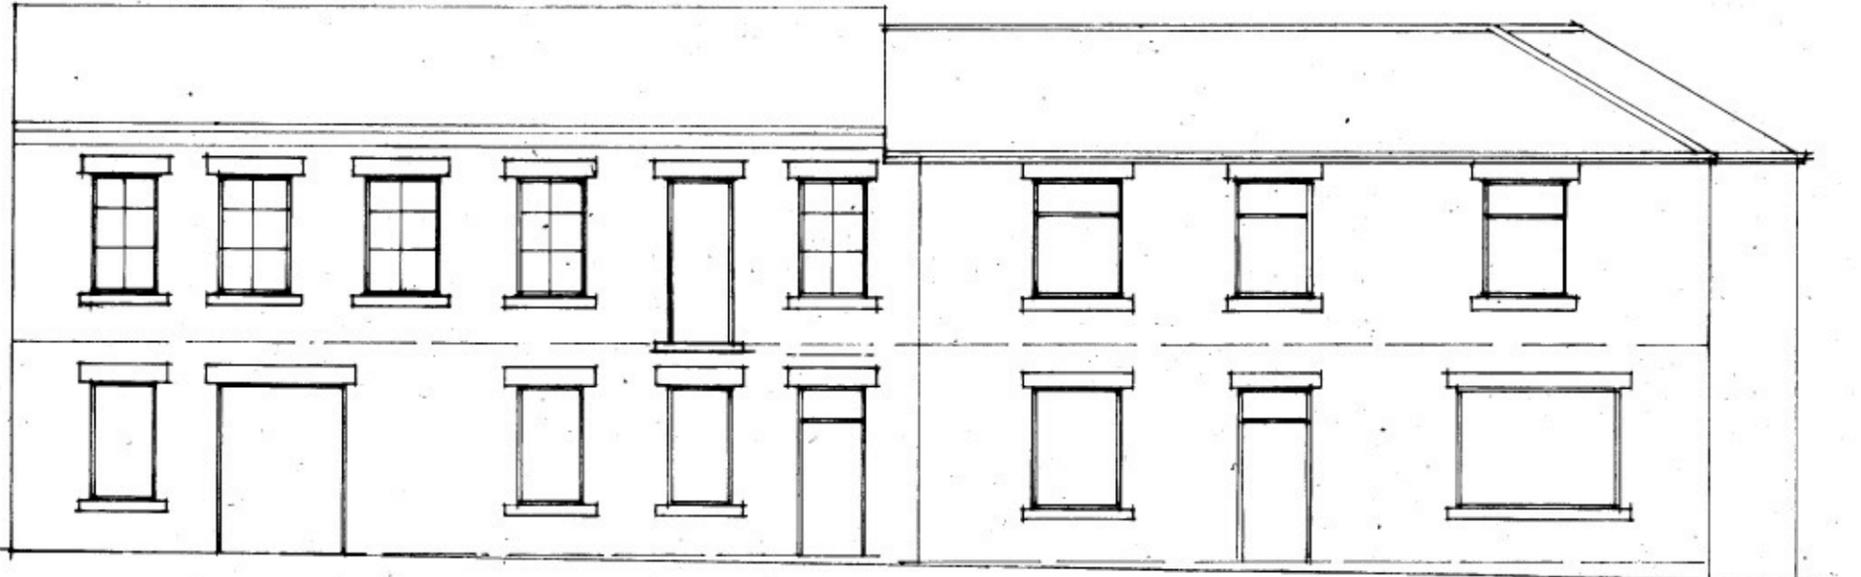

SOUTH ELEVATION

**PROPOSED CONVERSION OF
EXISTING BUILDING INTO FLATS.
37 BRADFORD ROAD.
CLECKHEATON.**

EXISTING ELEVATIONS Scale 1.100