


FIRST FLOOR

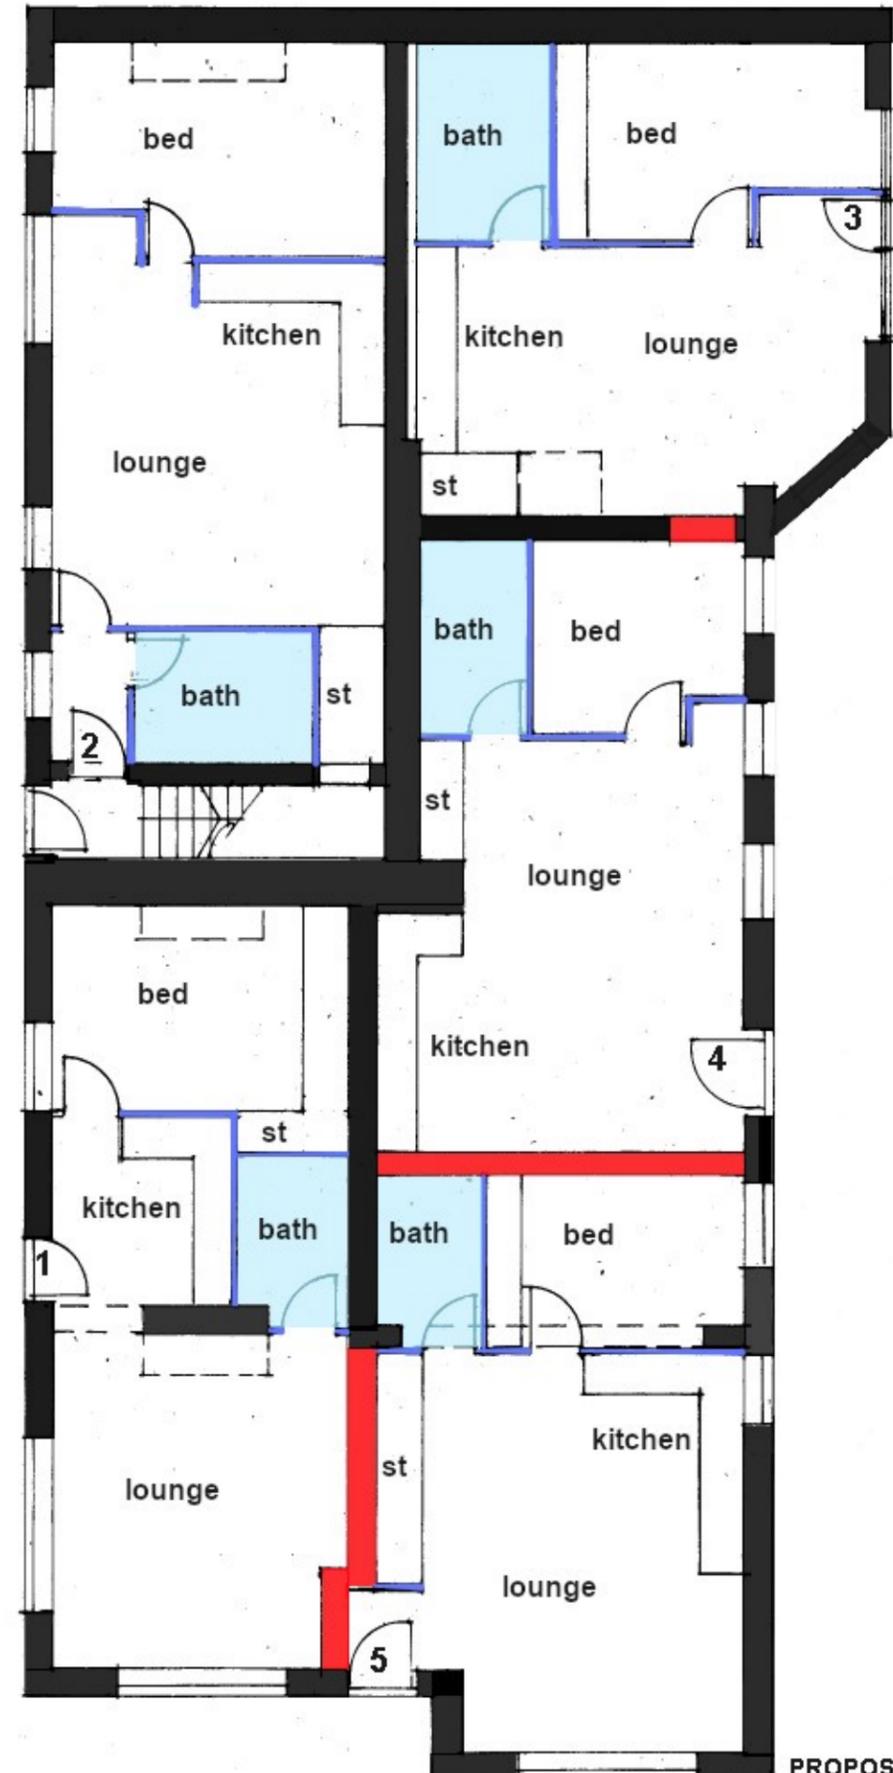

GROUND FLOOR

PROPOSED CONVERSION OF
EXISTING BUILDING INTO FLATS.
37 BRADFORD ROAD.
CLECKHEATON.

PROPOSED PLANS Scale 1.100