


Location Plan

Site Address: Upper Hopton Working Mens Club, 36, Jackroyd Lane, Upper Hopton, Mirfield, WF14 8HU

Date Produced: 26-Mar-2025

Scale: 1:1250 @A4

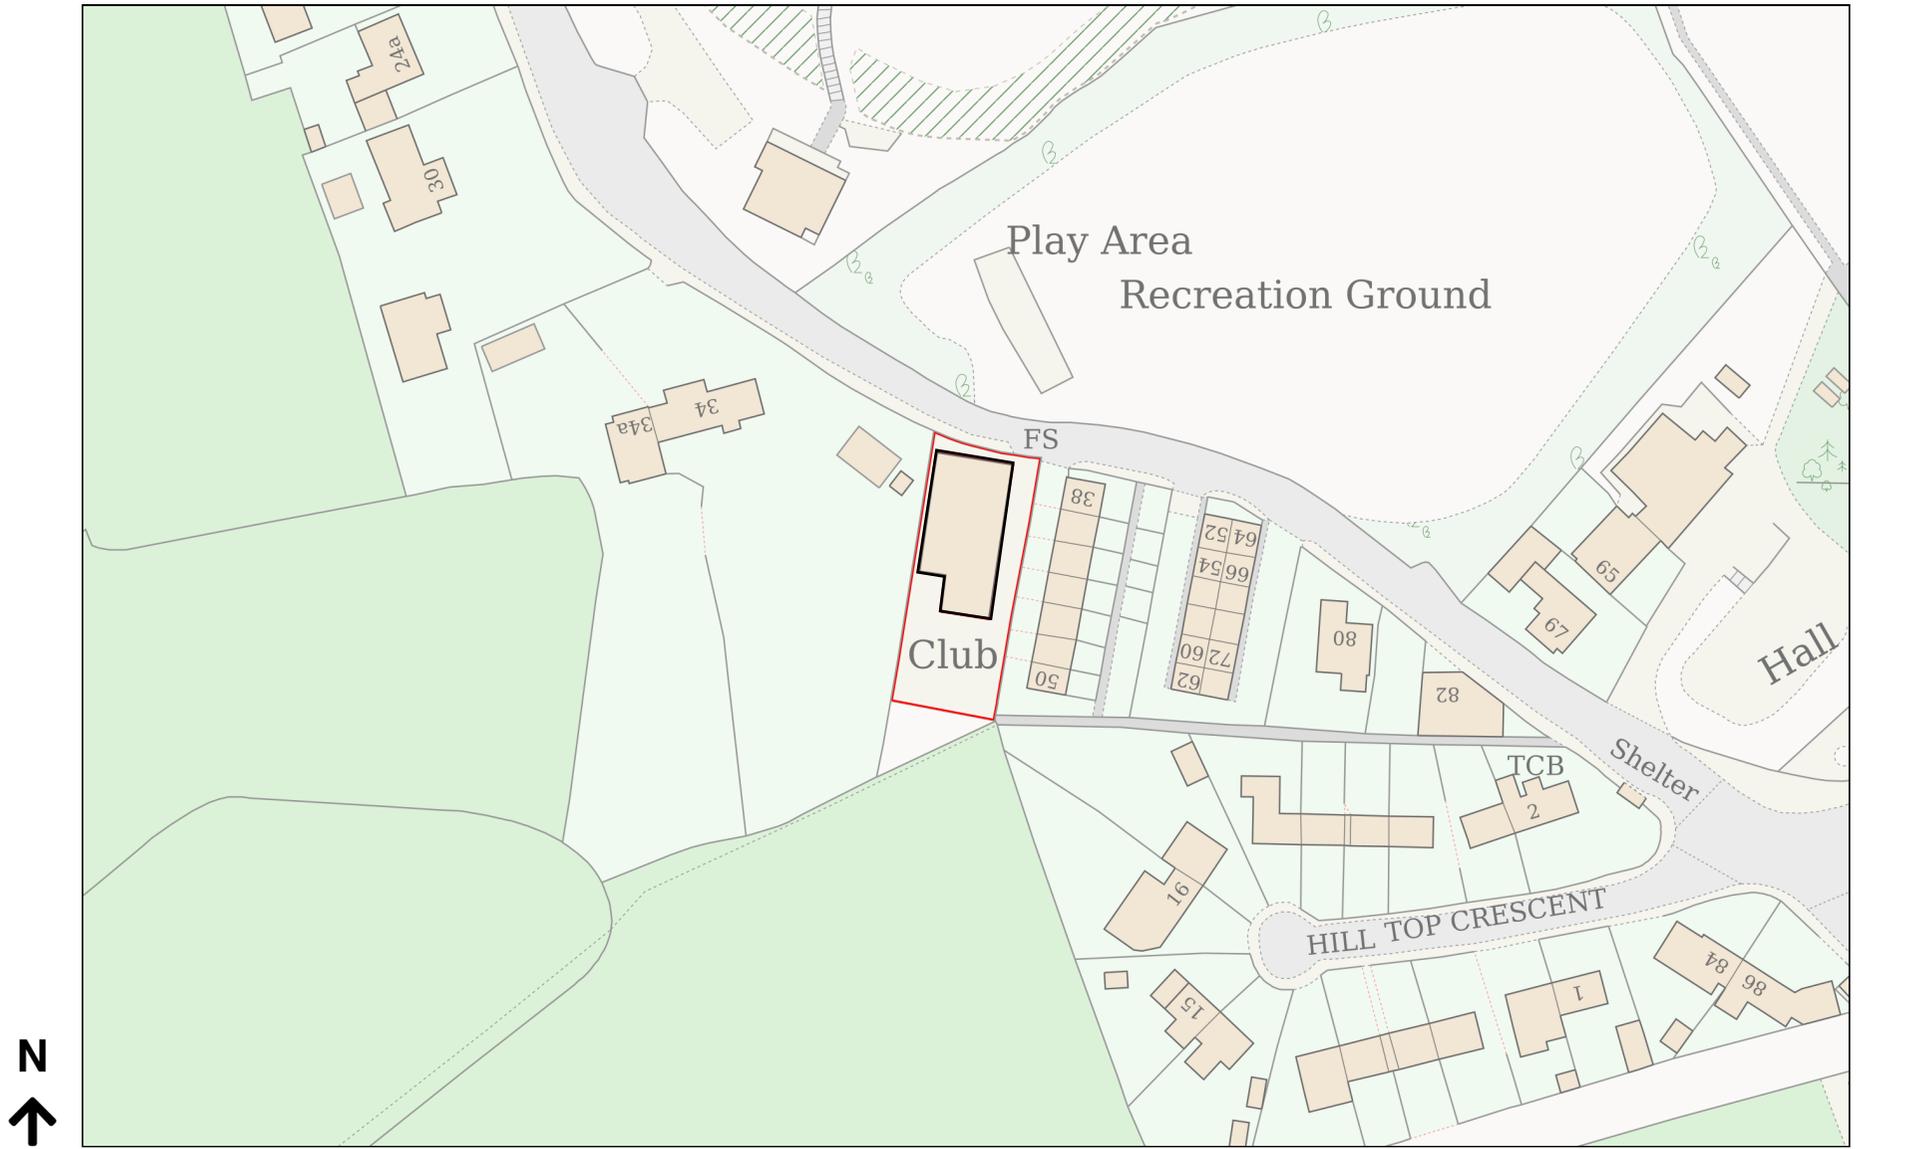

Planning Portal Reference: PP-13741157v1

