
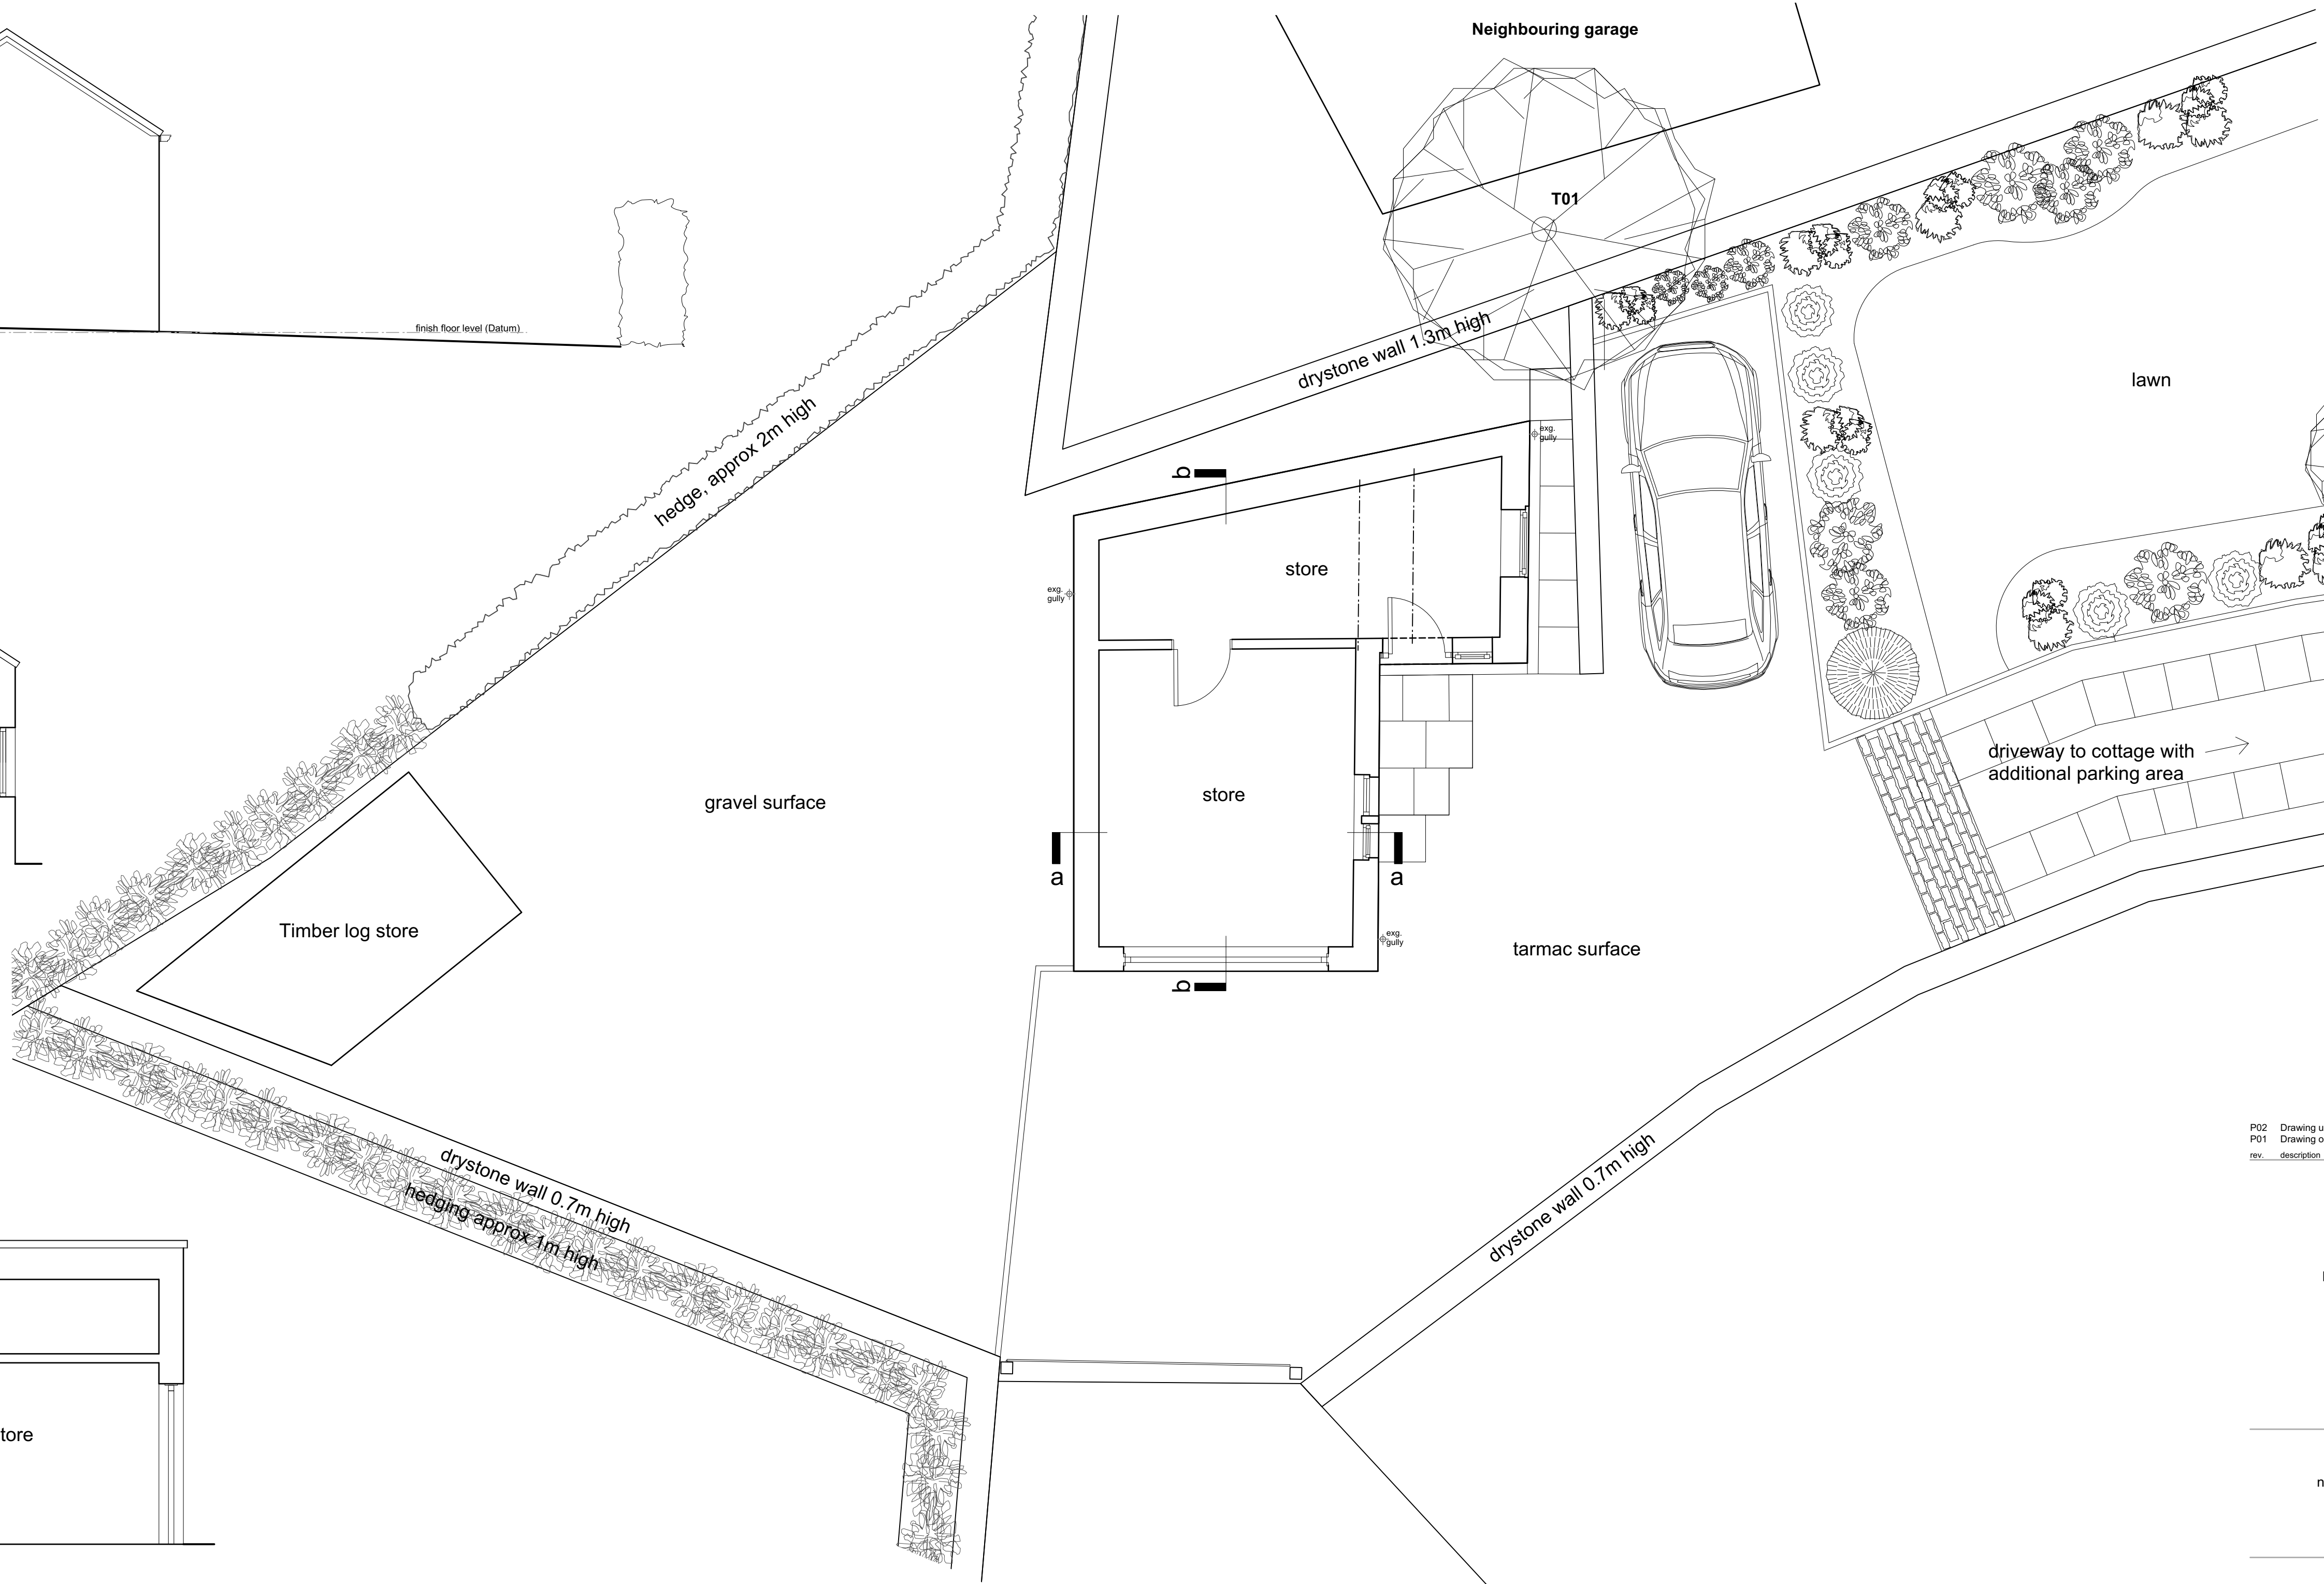
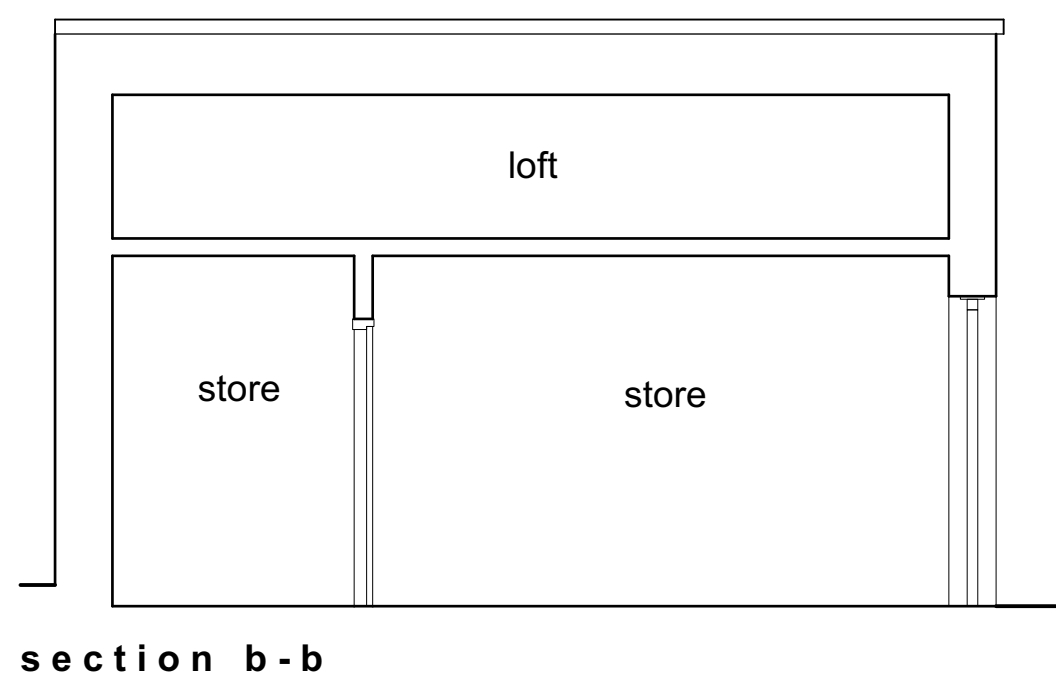
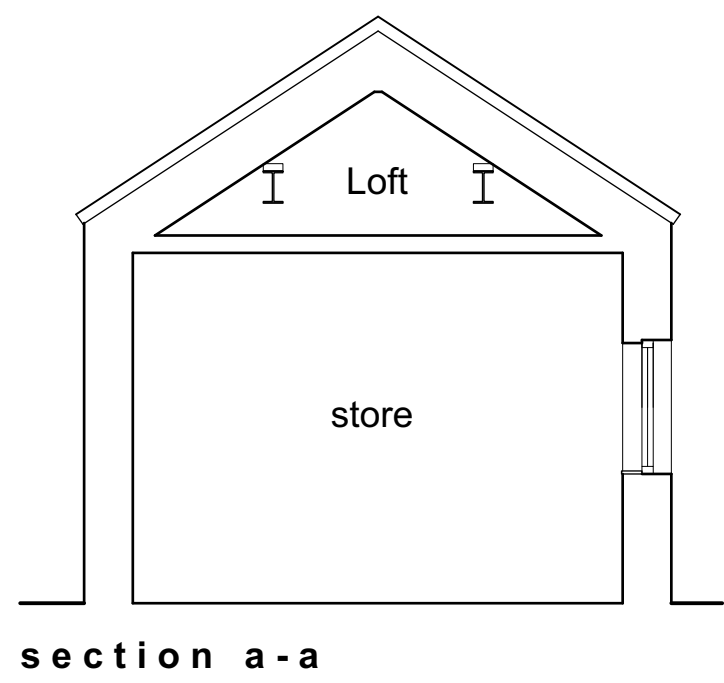
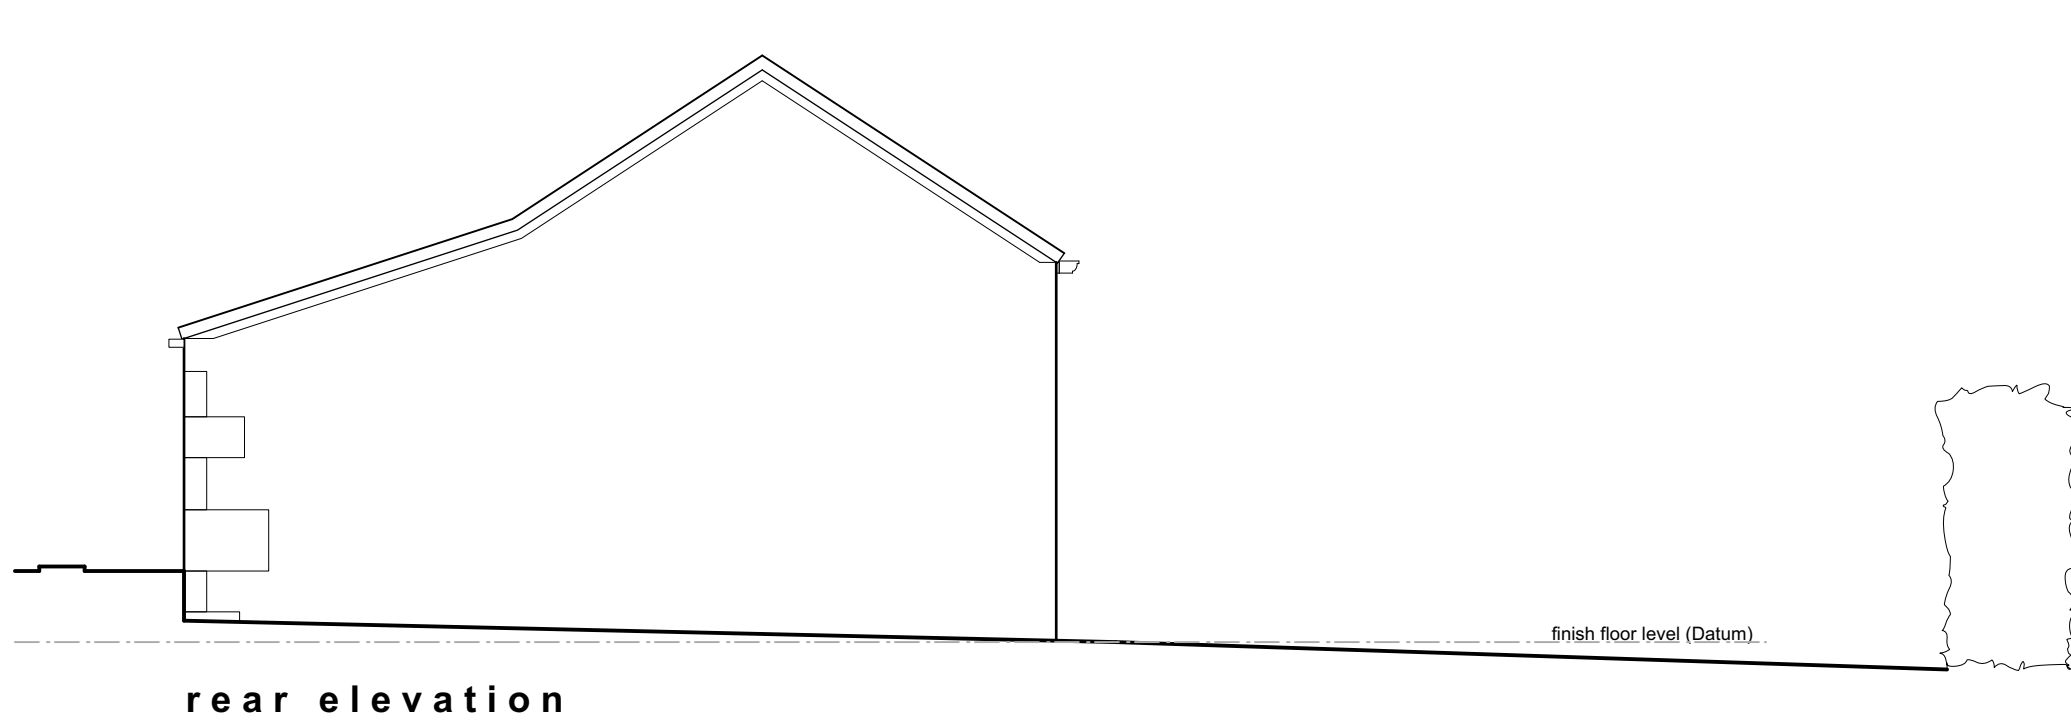
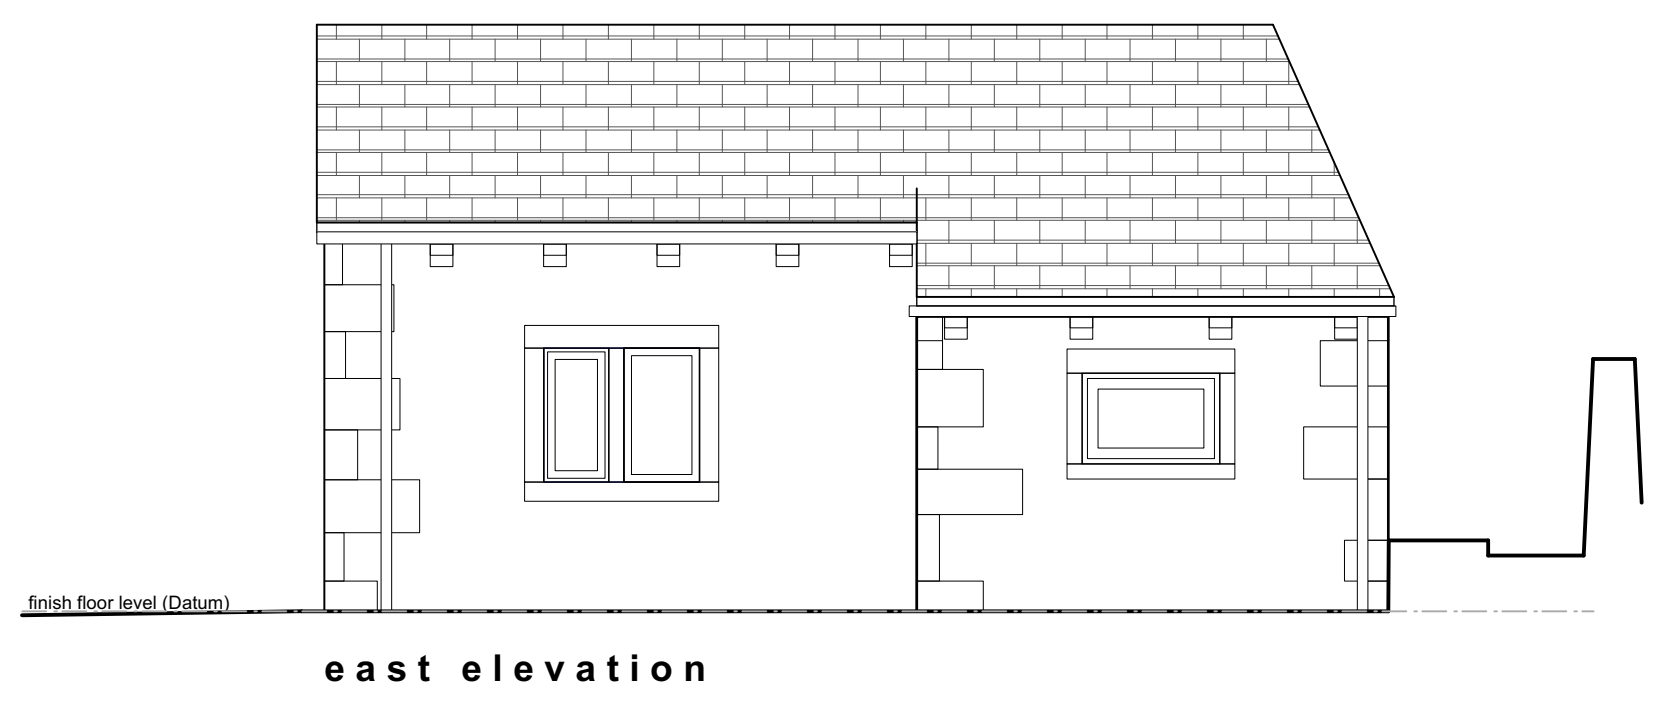
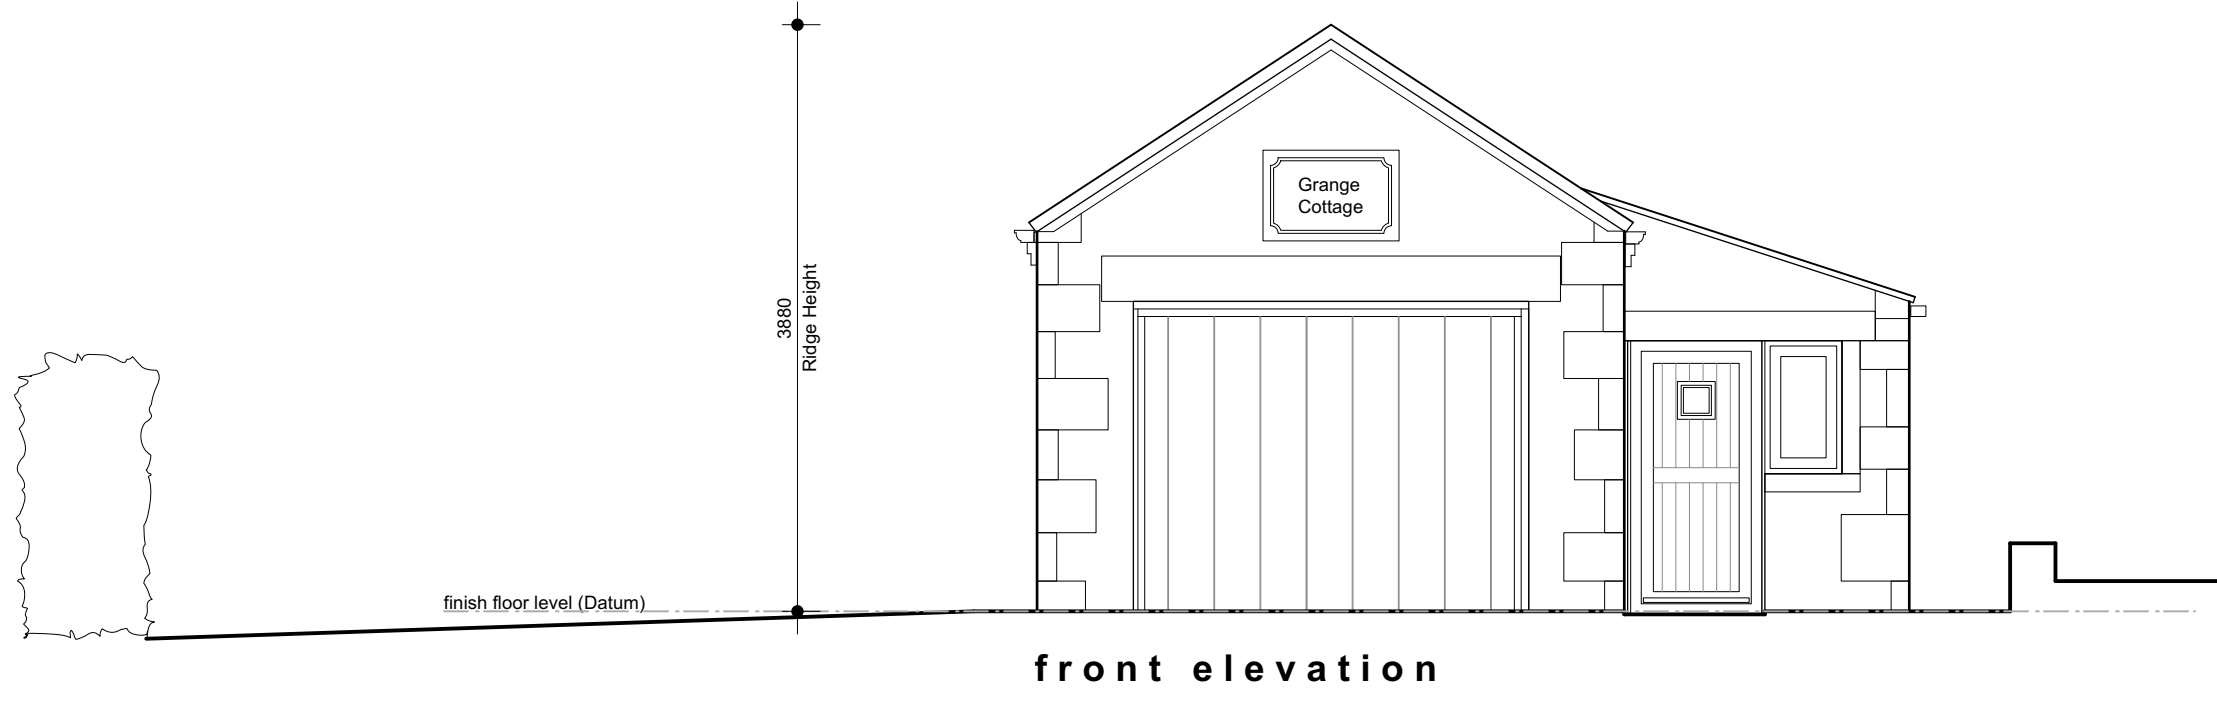


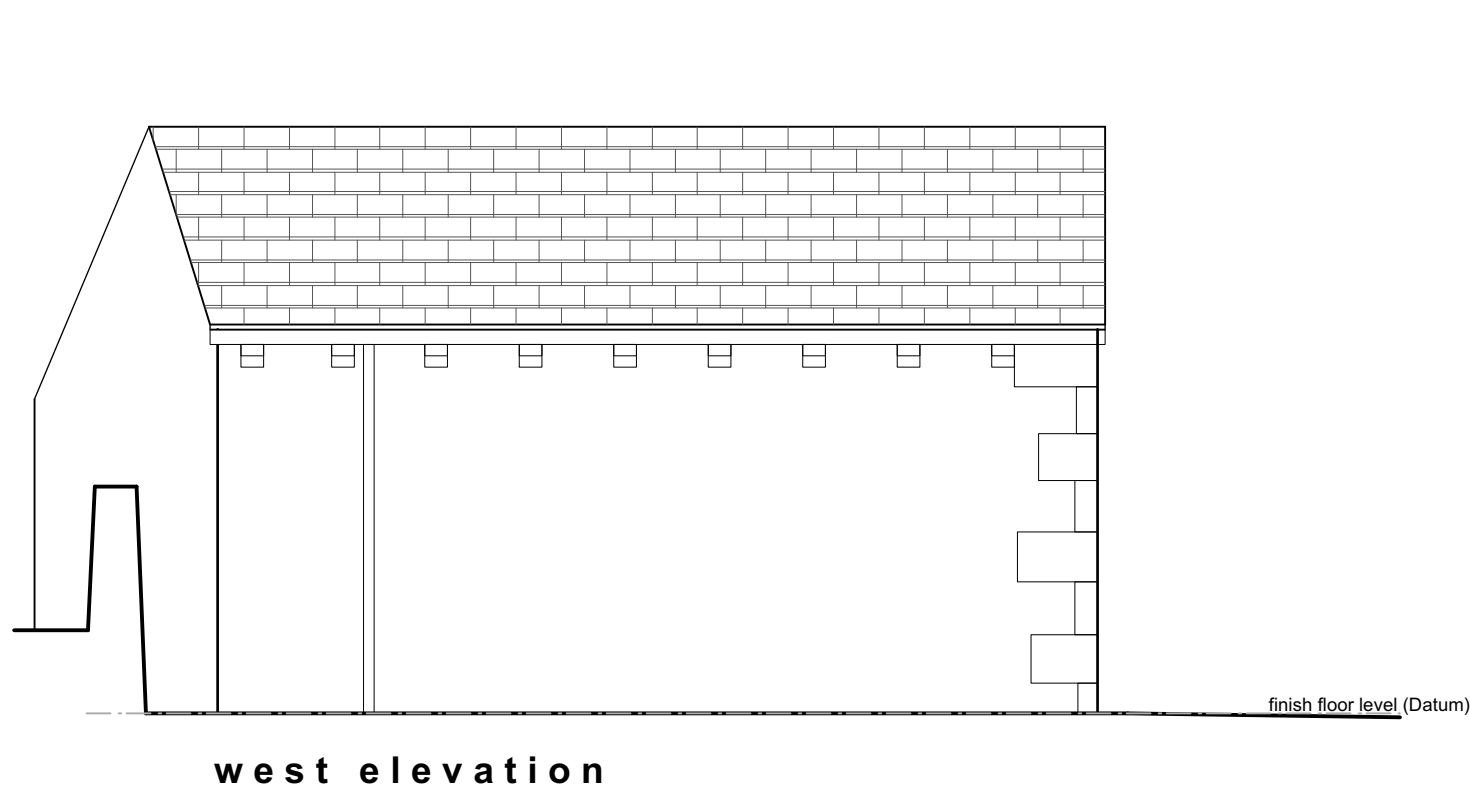

P02	Drawing updated	05.04.25	PM
P01	Drawing originated	23.08.24	PM
rev.	description	date	drawn

project Single storey extension to existing garage
at Grange Cottage Kirkby Grange Farm,
Clough Rd, Flockton, WF4 4AQ
for Miss P. McAllister

title As existing plans and elevations
number GC-20-P01
scale 1:50
size A1