


LOCATION PLAN 1:1250

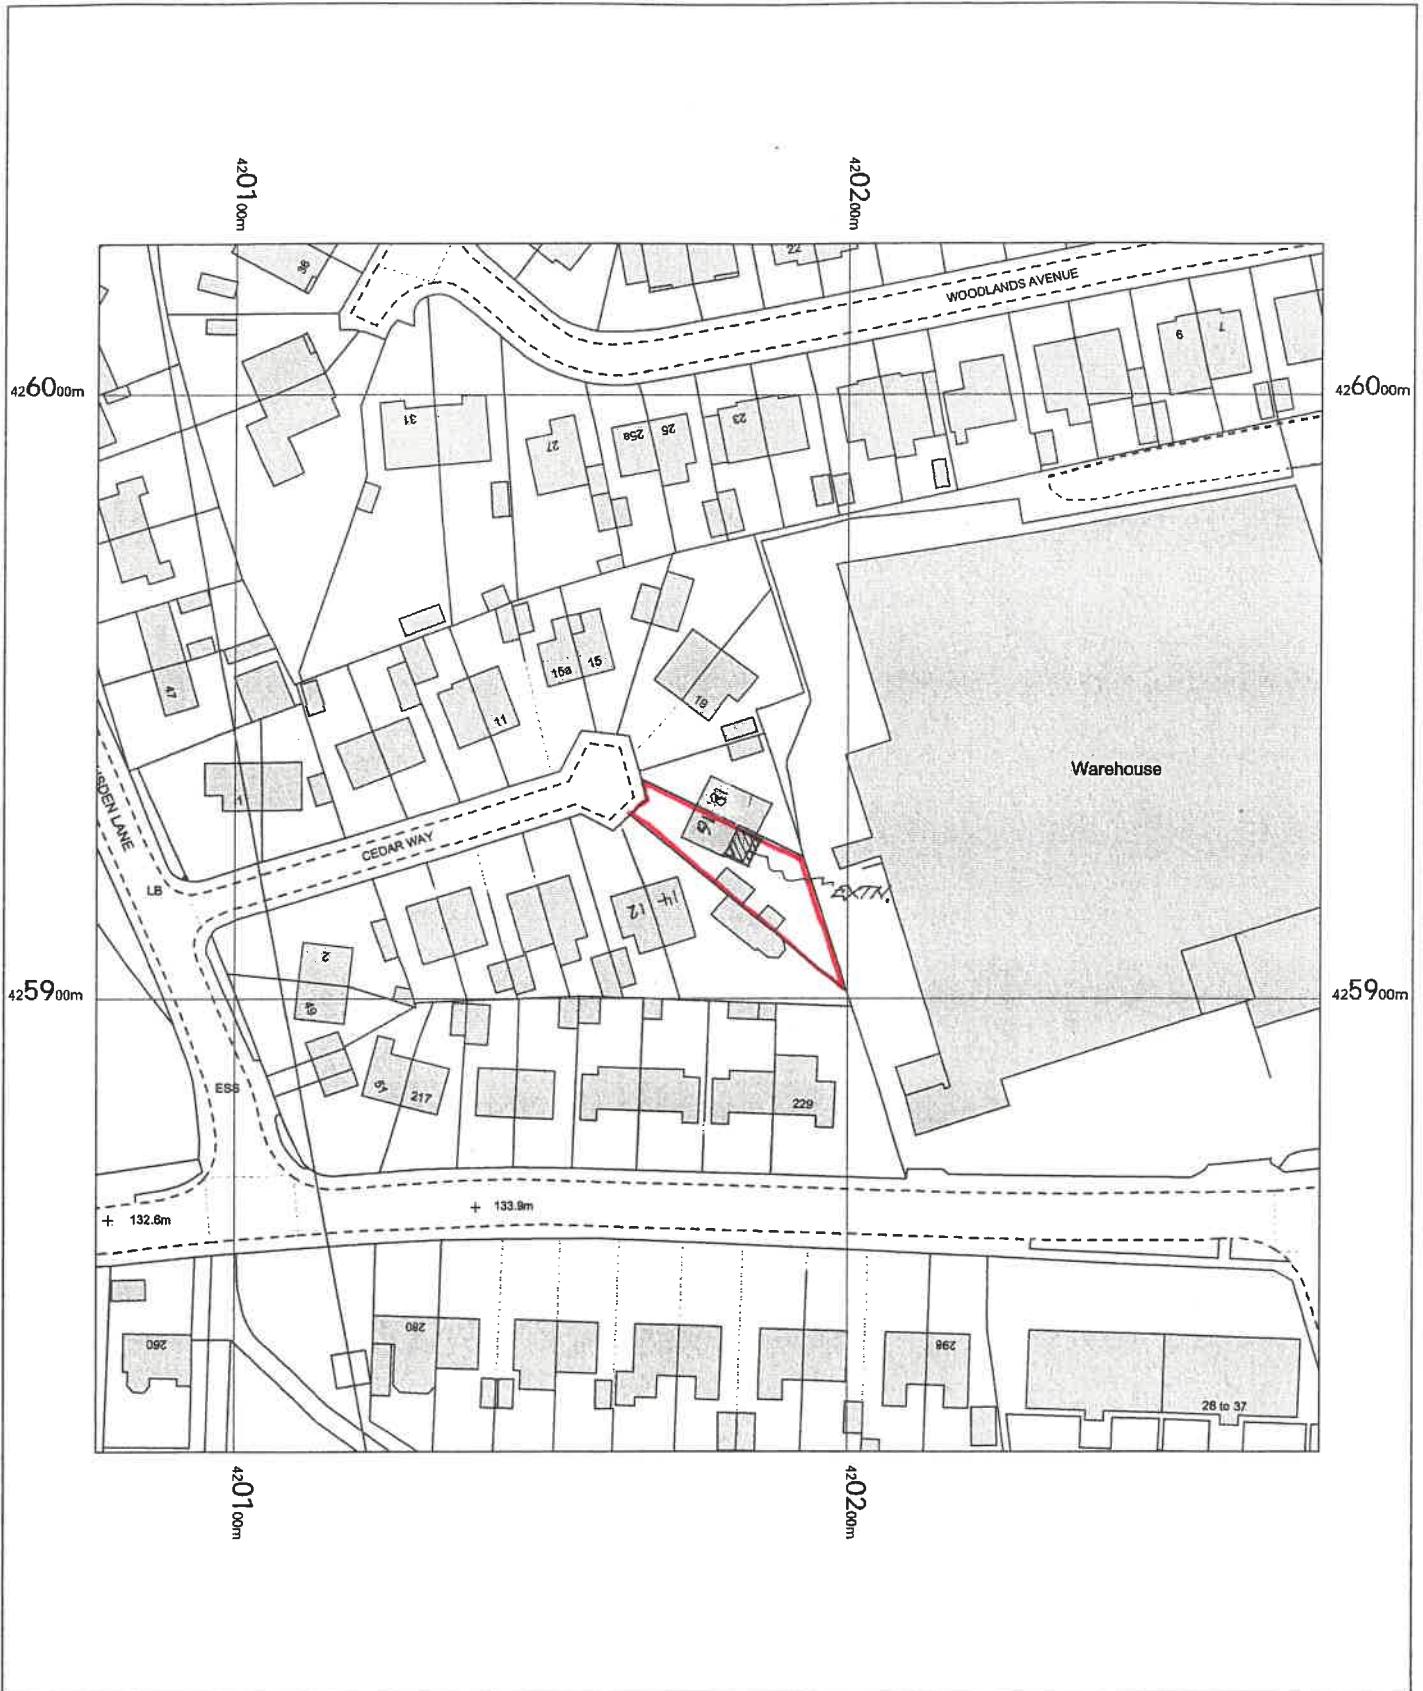


MR & MRS D. SHIRES
 16 CEDAR WAY
 GOMERSAL
 BD19 4JA

OS MasterMap 1250/2500/10000 scale
 Tuesday, March 25, 2025, ID: BW1-01214321
 maps.blackwell.co.uk

1:1250 scale print at A4, Centre: 420177 E, 425925 N

©Crown Copyright Ordnance Survey. Licence no.
 100041041

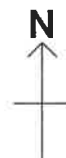

BLACKWELL'S
 MAPPING SERVICES
 PERSONAL & PROFESSIONAL MAPPING
 www.blackwellmapping.co.uk

TEL: 0800 151 2612
 maps@blackwell.co.uk

