





4 Proposed South Elevation
1 : 100

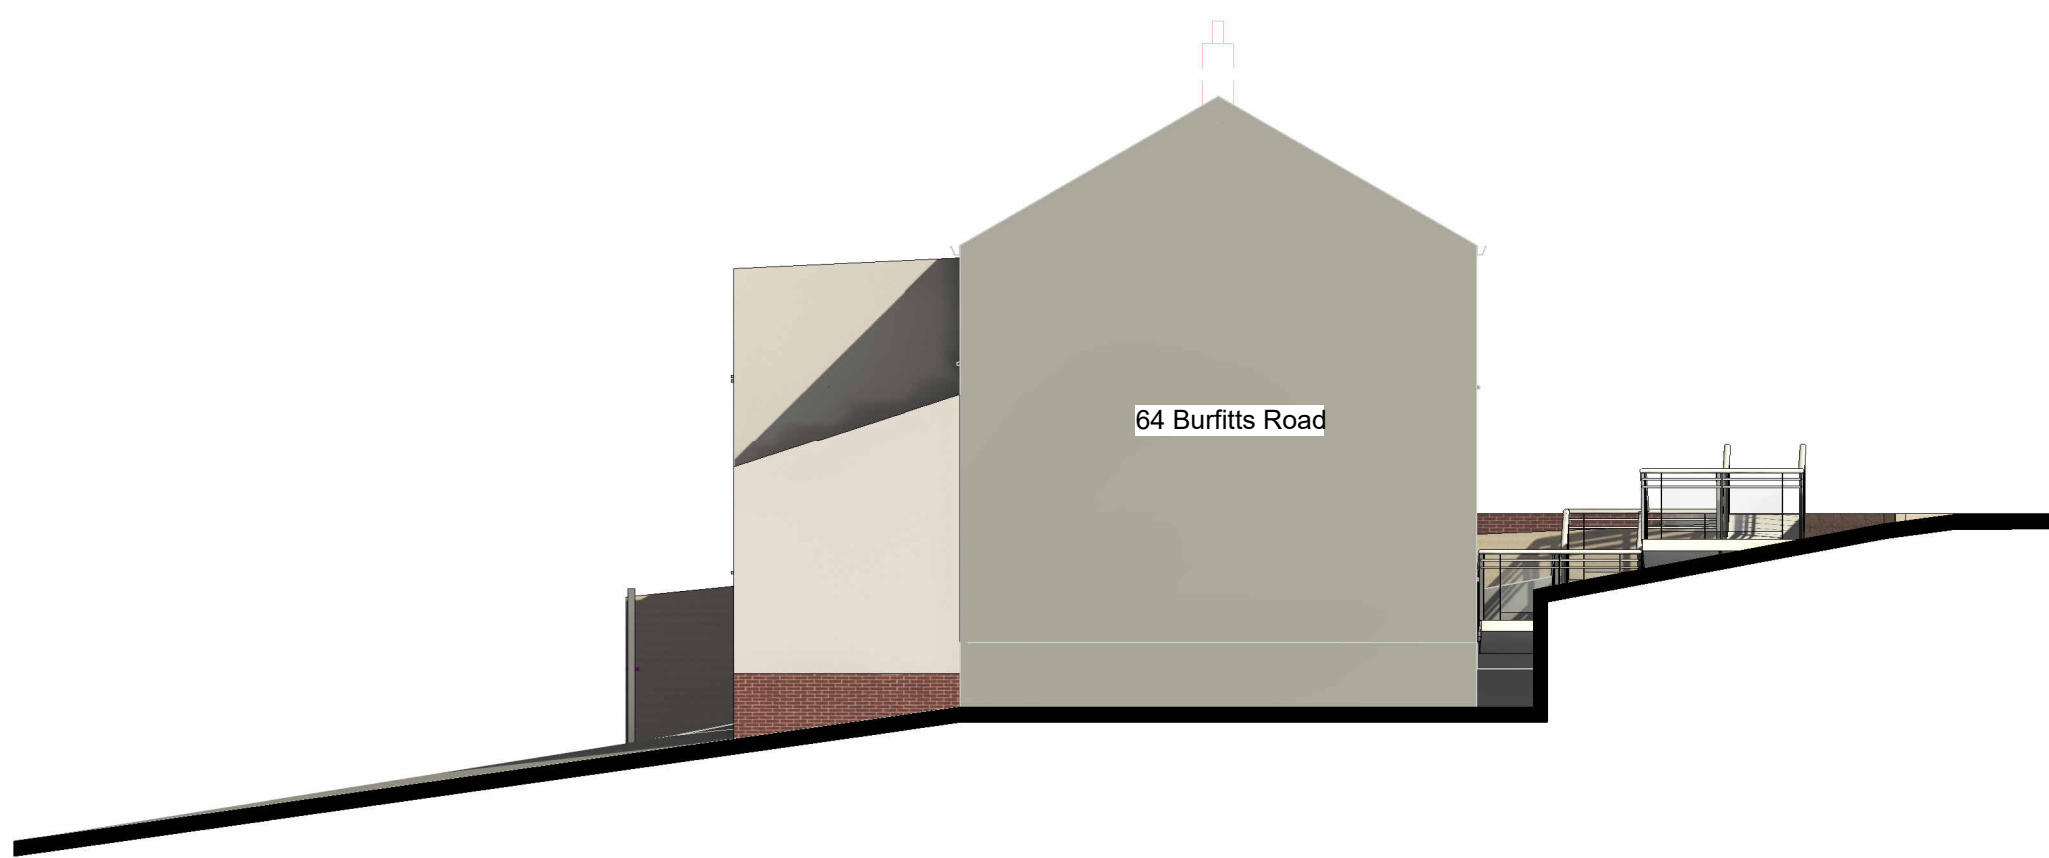

3 Proposed East Elevation
1 : 100

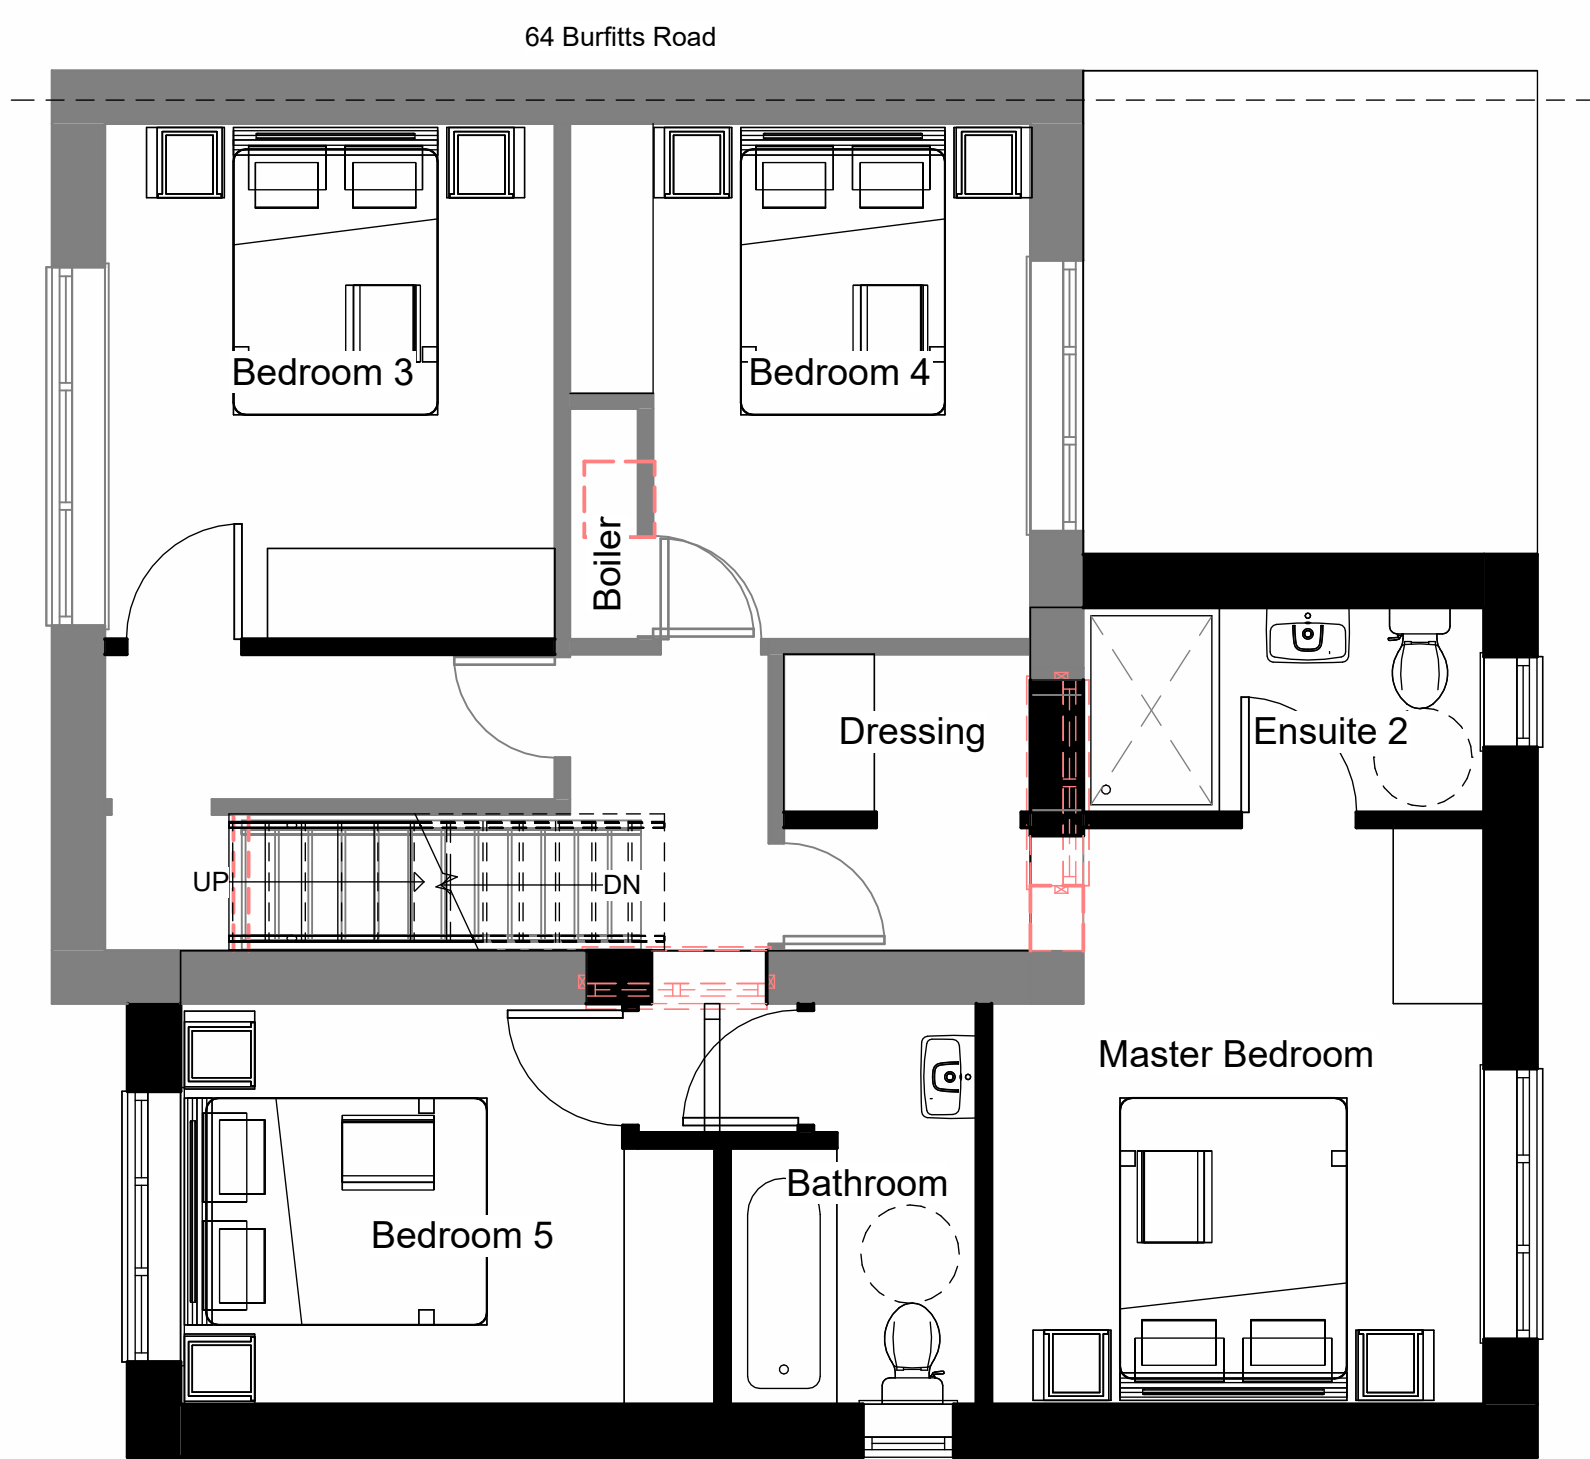


1 Proposed First Floor
1 : 50



6 Proposed North Elevation
1 : 100



5 Proposed West Elevation
1 : 100

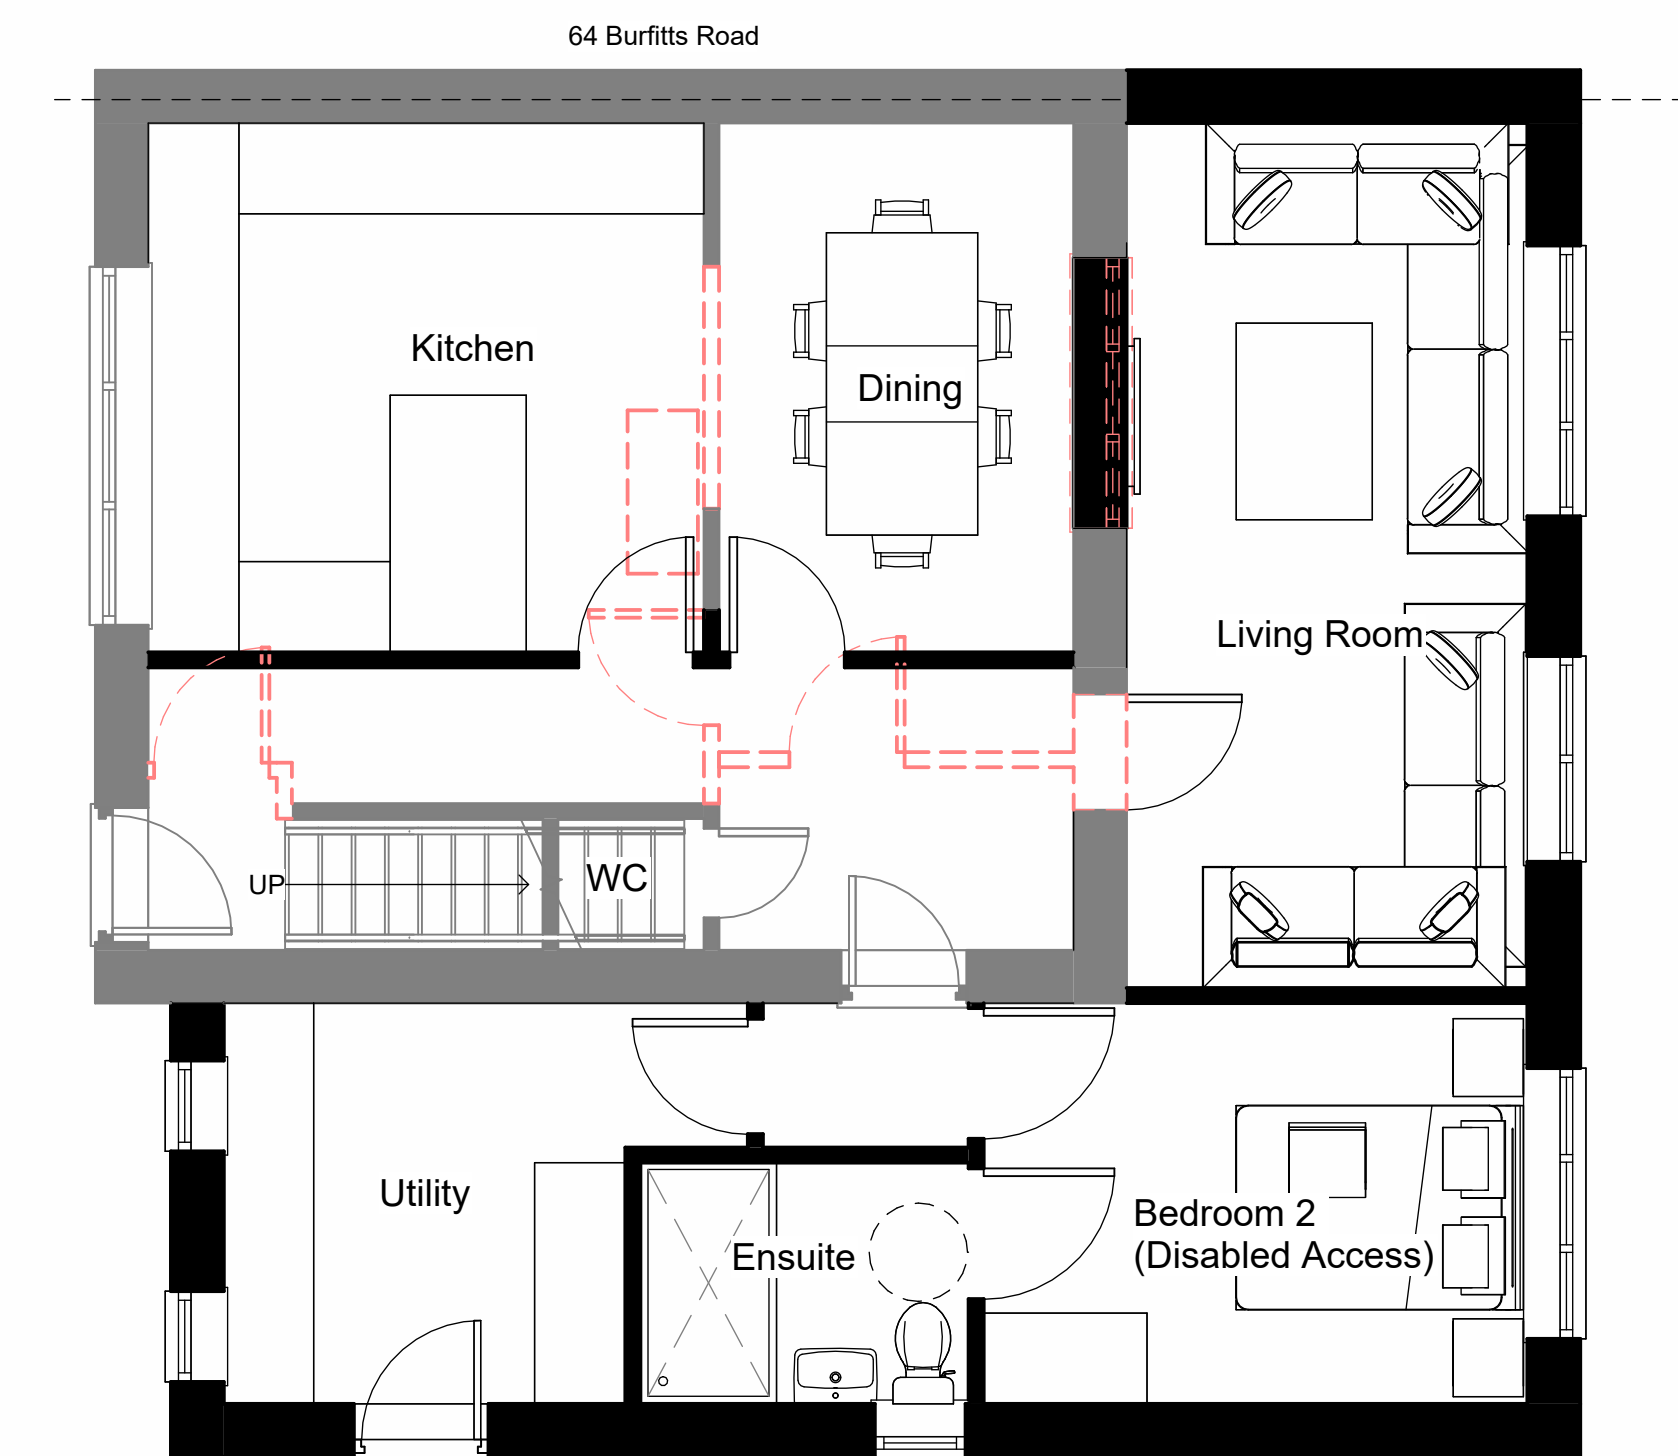

2 Proposed Ground Floor
1 : 50