


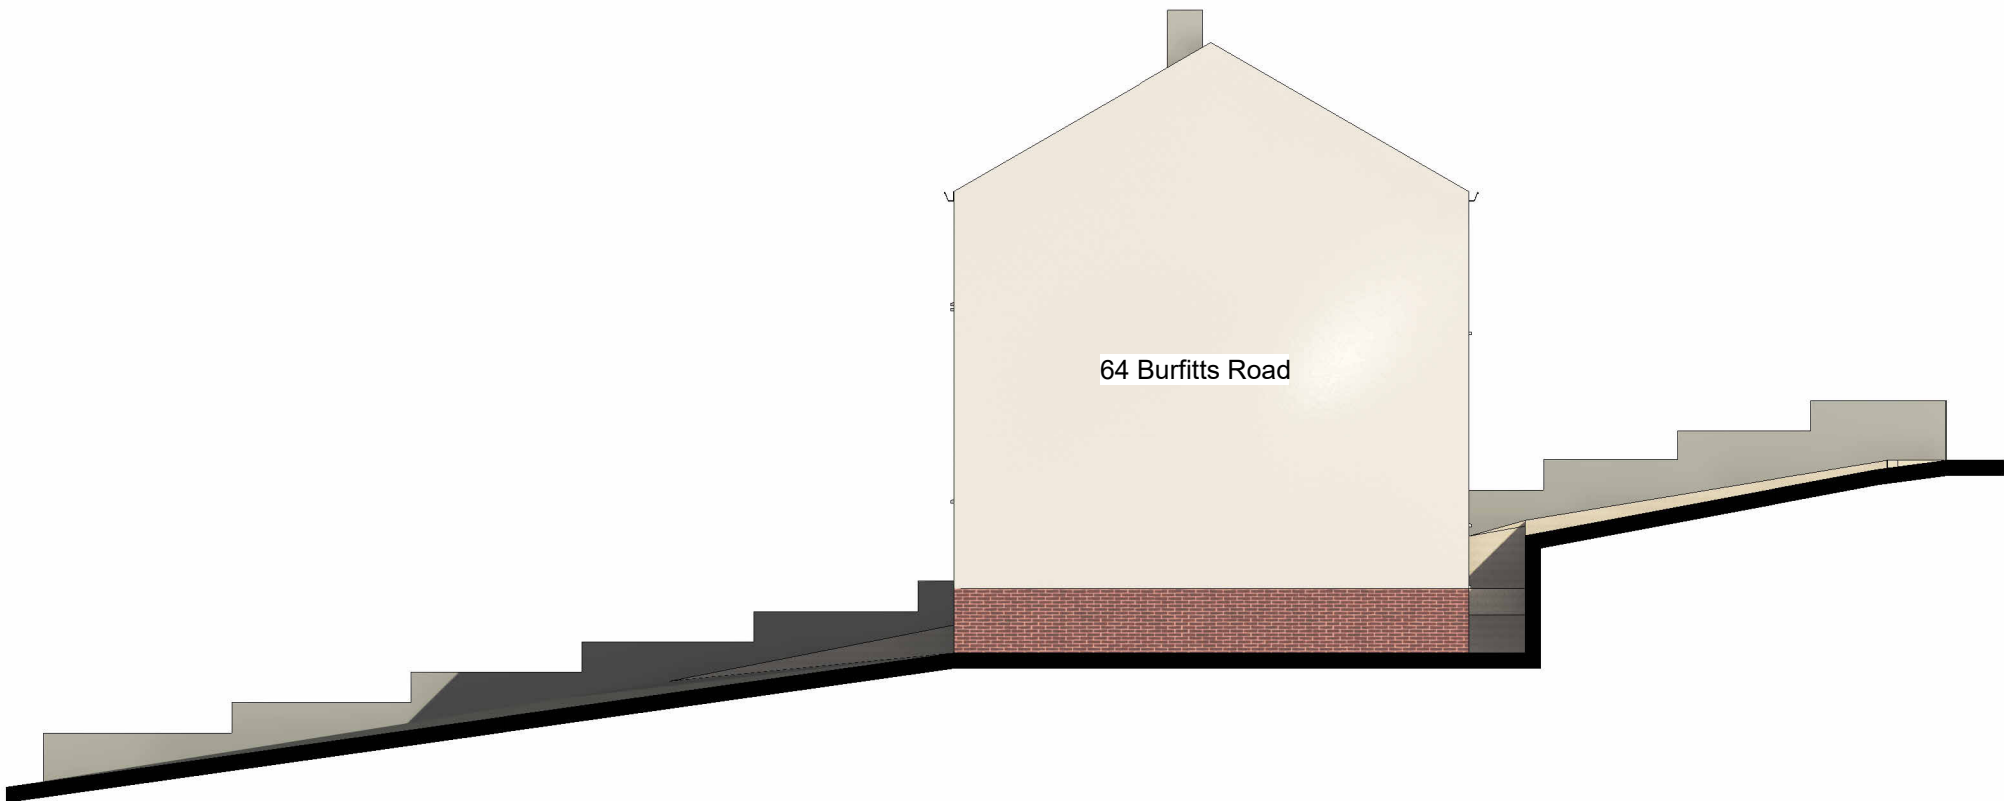

4

Existing South Elevation


1 : 100



3

Existing East Elevation

1 : 100

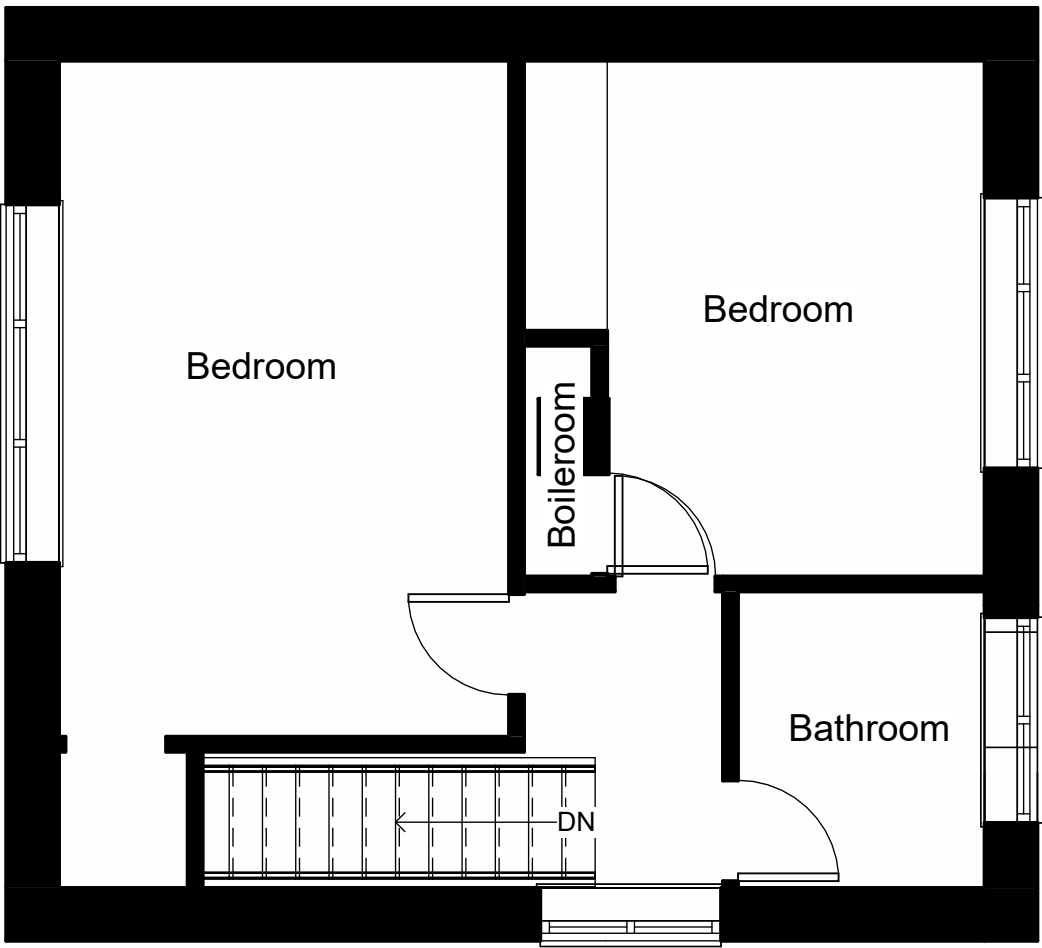

1

Existing First Floor


1 : 50



6

Existing North Elevation


1 : 100

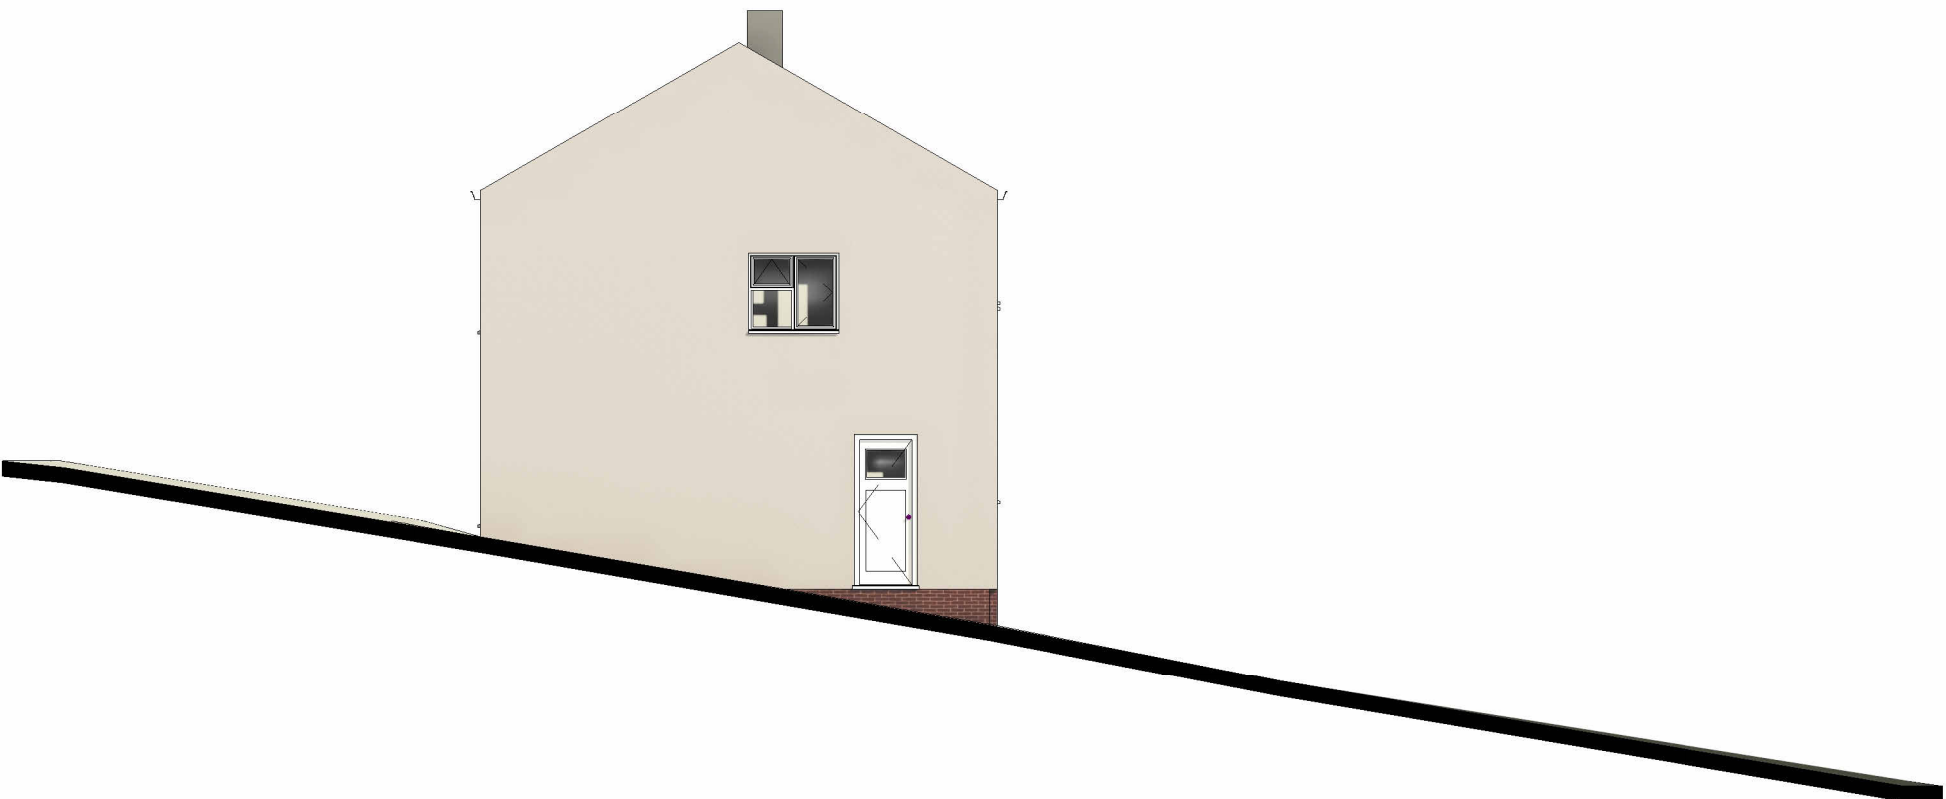

5

Existing West Elevation

1 : 100

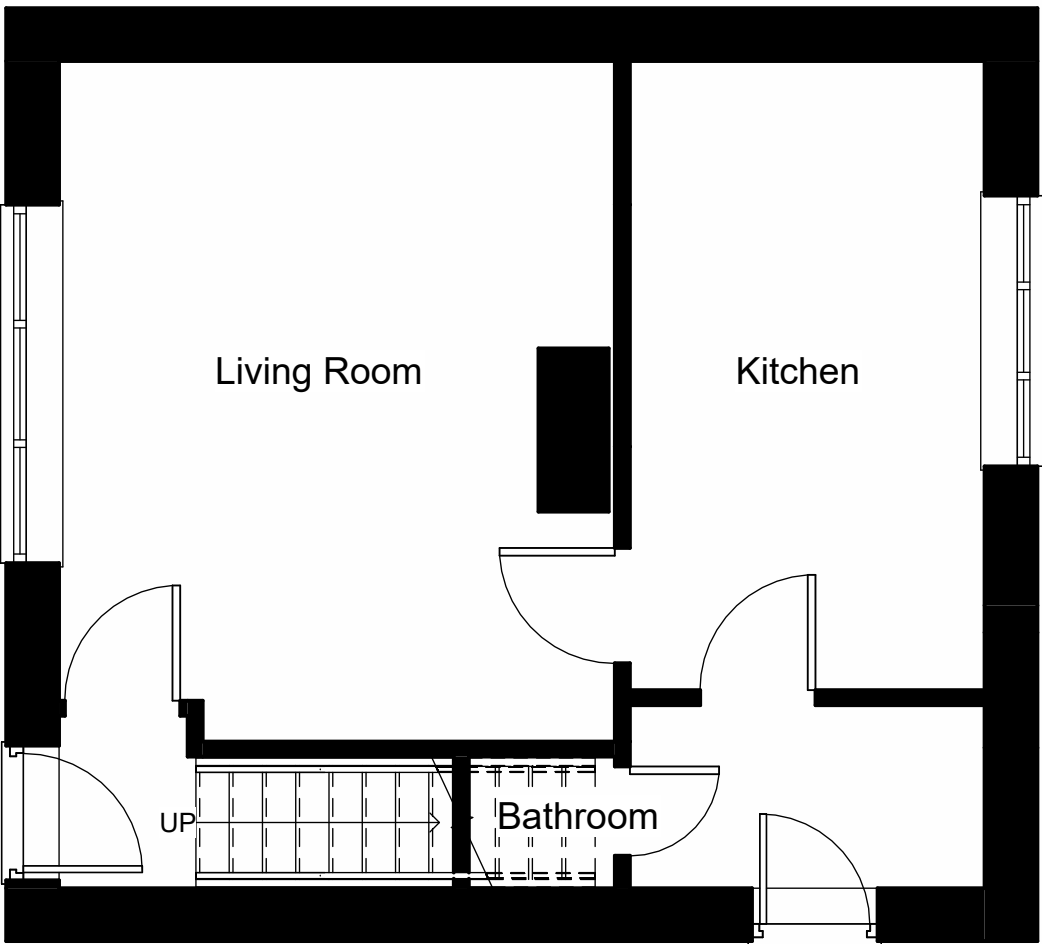

2

Existing Ground Floor

1 : 50