
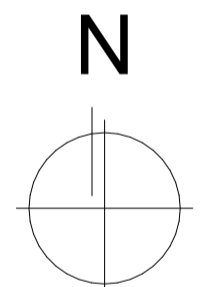


Notes

Do not scale from drawing, use figured dimensions only.
 All dimensions must be checked and verified on site prior to commencement of work and Architect to be notified of any discrepancies.
 This drawing is intended to permit overall scheme proposals only and cannot be used for construction purposes without further information.

Rev	Description	Drawn	Date
•	Drawing created.	JE	11.03.25
A	Blue line added.	JE	11.03.25
B	Red line boundary updated to include passing places.	JE	25.03.25

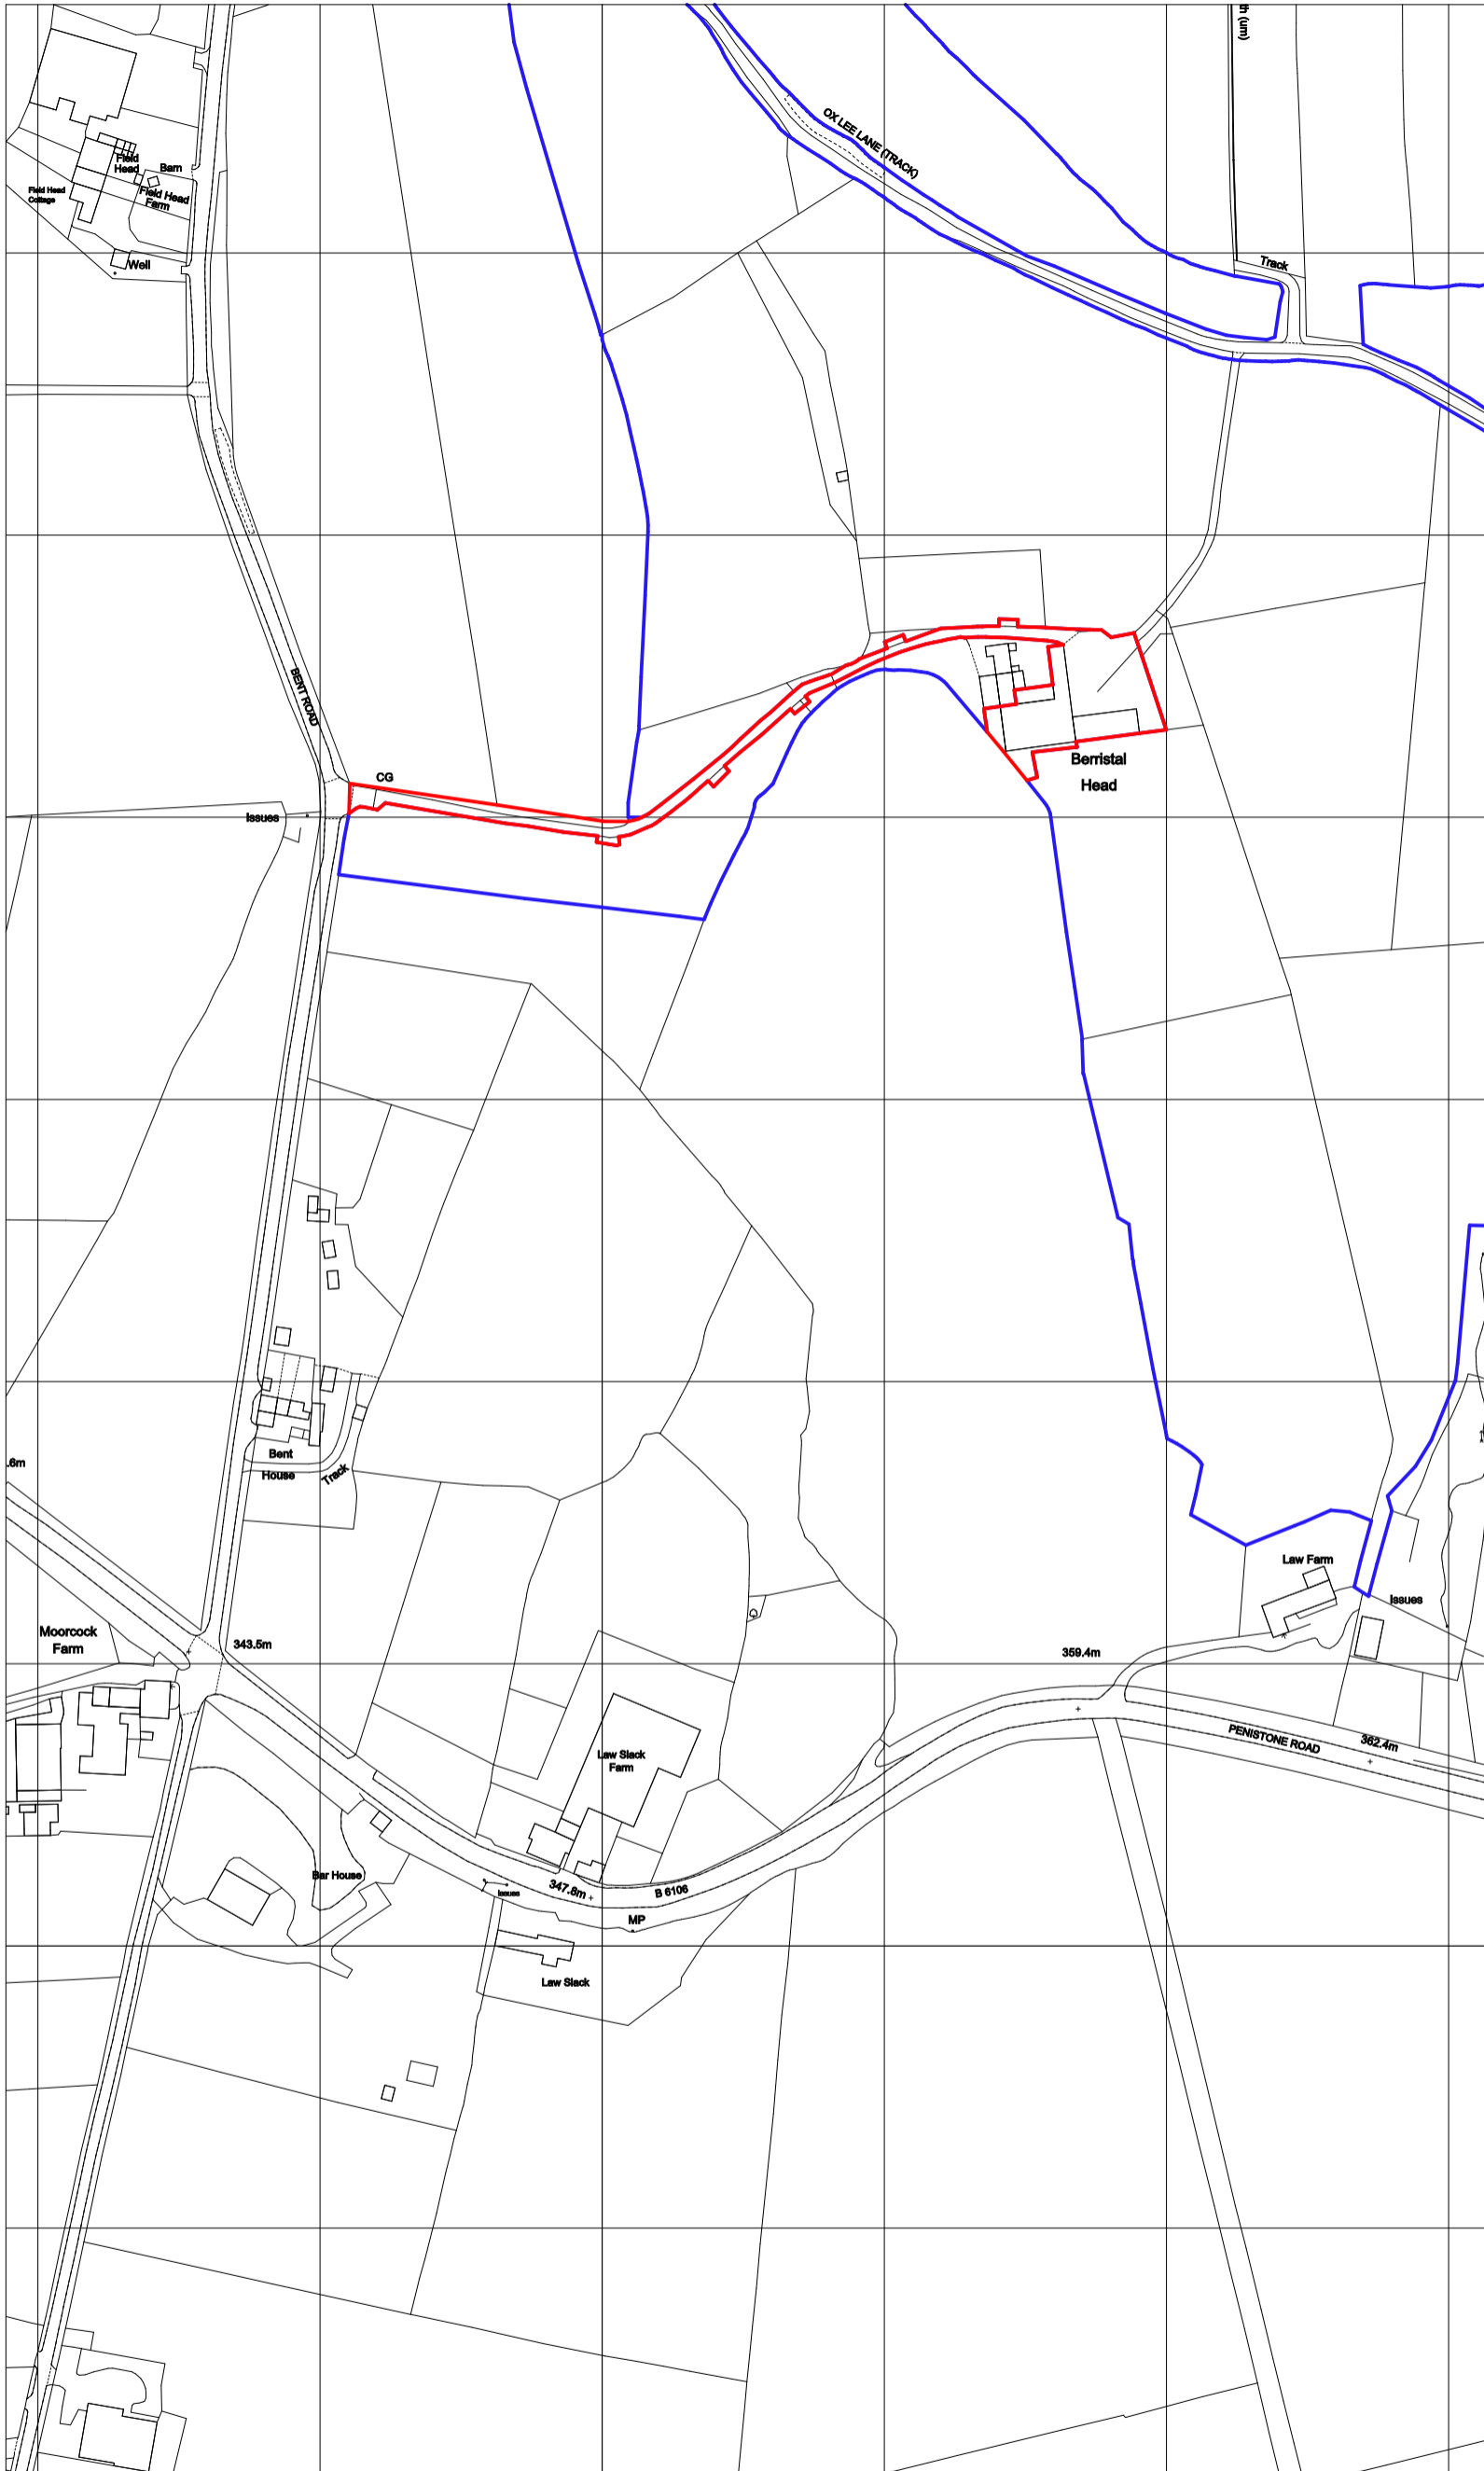

Client
 Mr & Mrs M Golden

Site Address
 Berristal Head Farm, Bent Road,
 Hepworth, Holmfirth, HD9 1TS

Project Description
 Conversion of Exg. Buildings to Dwellings

Status
 Planning

Date March 2025 **Drawn** JE **Checked**

Drawing OS Plan **Scale @ A3** 1:2500

Drawing No. 3596 (LP) 01 **Revision** B

ONE17
 DESIGN

THE DYEHOUSE, ARMITAGE BRIDGE
 HUDDERSFIELD, WEST YORKS HD4 7PD

T 01484 448000 E SOLUTIONS@ONE17DESIGN.COM

ONE17DESIGN.COM

OS Plan - 1:2500

