


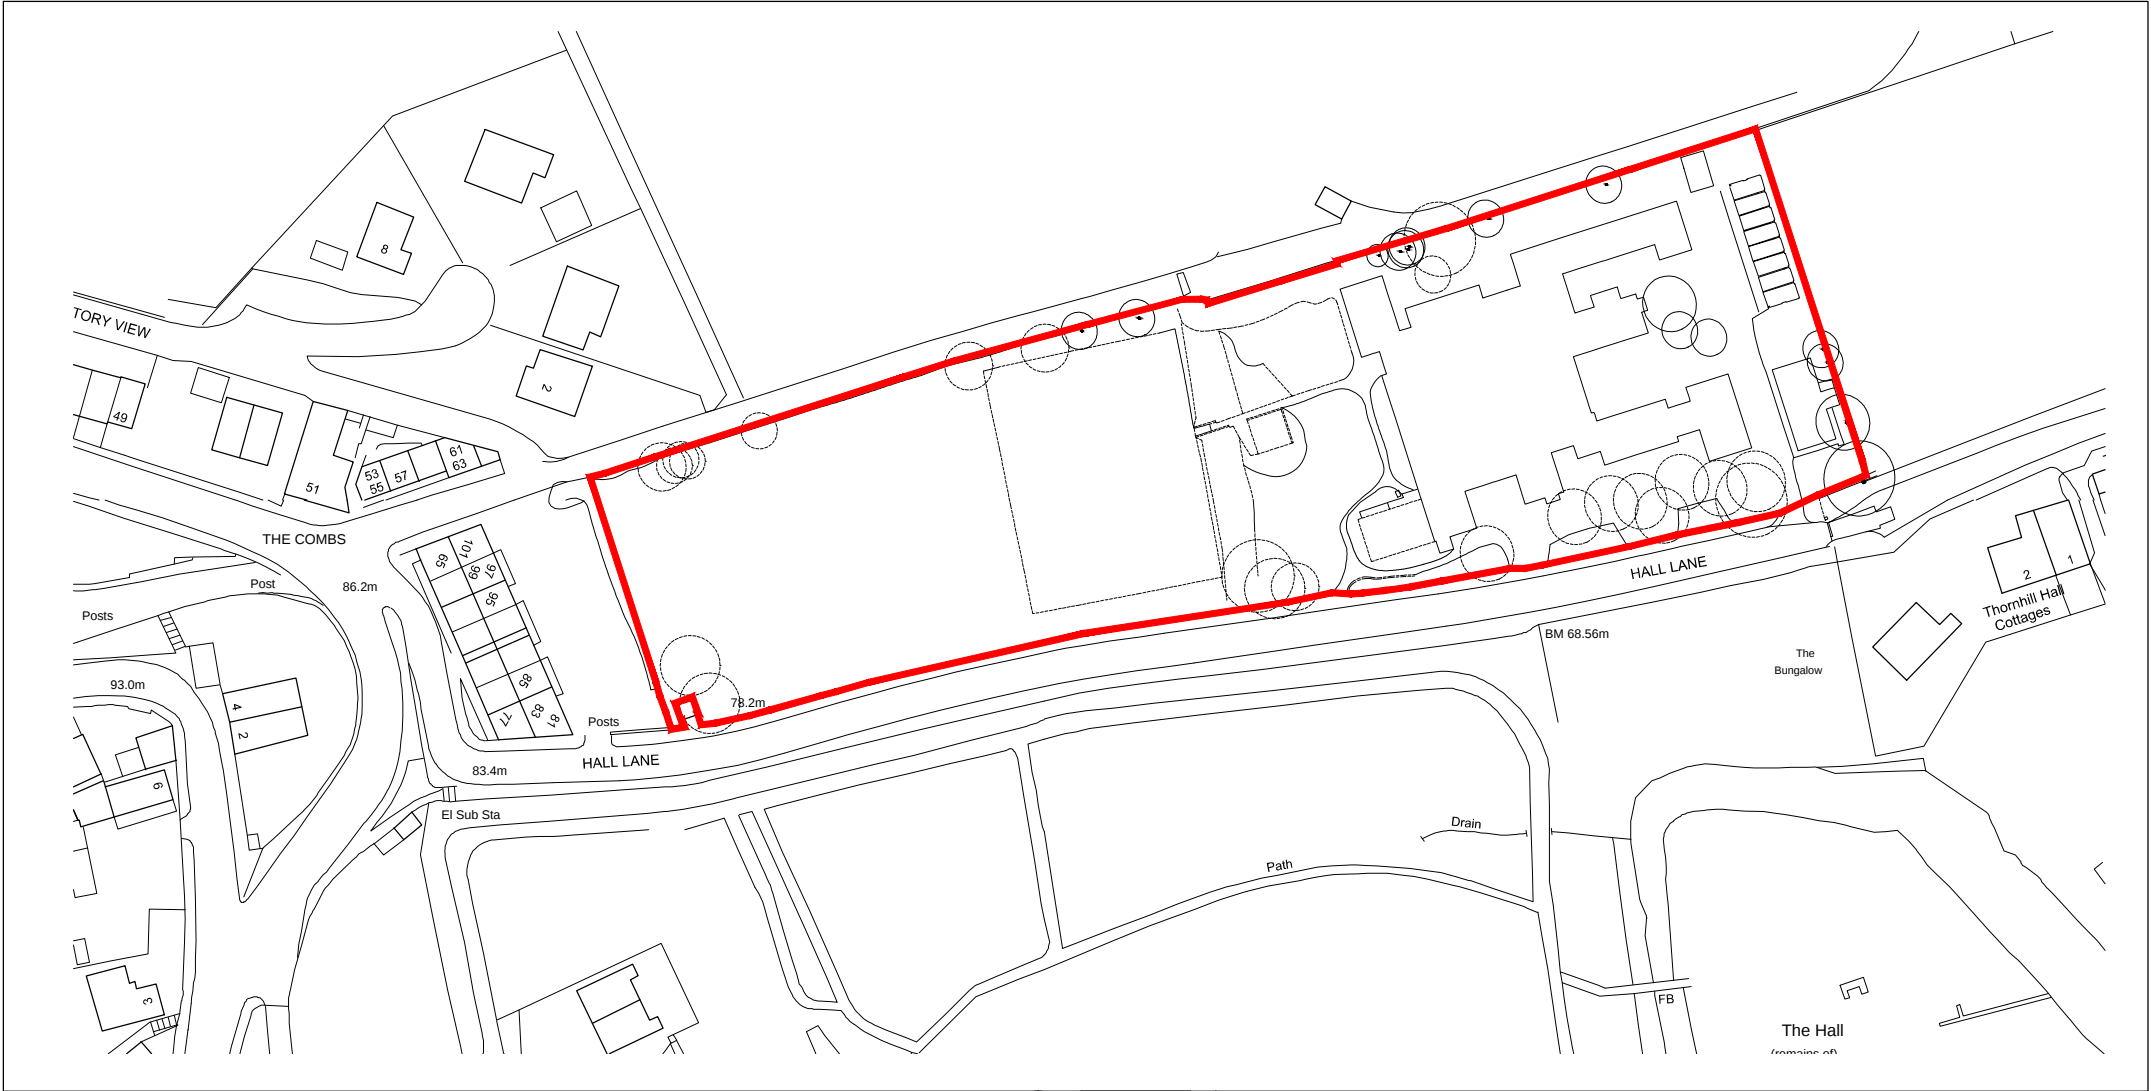

Drawings based on Ordnance Survey
(Streetwise License No 100047474)



0 10 20 30 40 50 60m
Scale 1:1250



Architecture and Design
The Studio, Coal Pit Lane, Brighouse
HD9 4NW T: 01484 717115
info@jgb.co.uk www.jgb.co.uk

Project	Proposed residential development at former Combs Hostel site, Hall Lane, Thornhill
Client	YT Developments Ltd, Tadis House, Wesley Place, Wellington Road, Dewsbury, WF13 1HD
Dwg Title	(17519)100_Site Location
Scale	1: 1250 @ A4
Date	June 17