


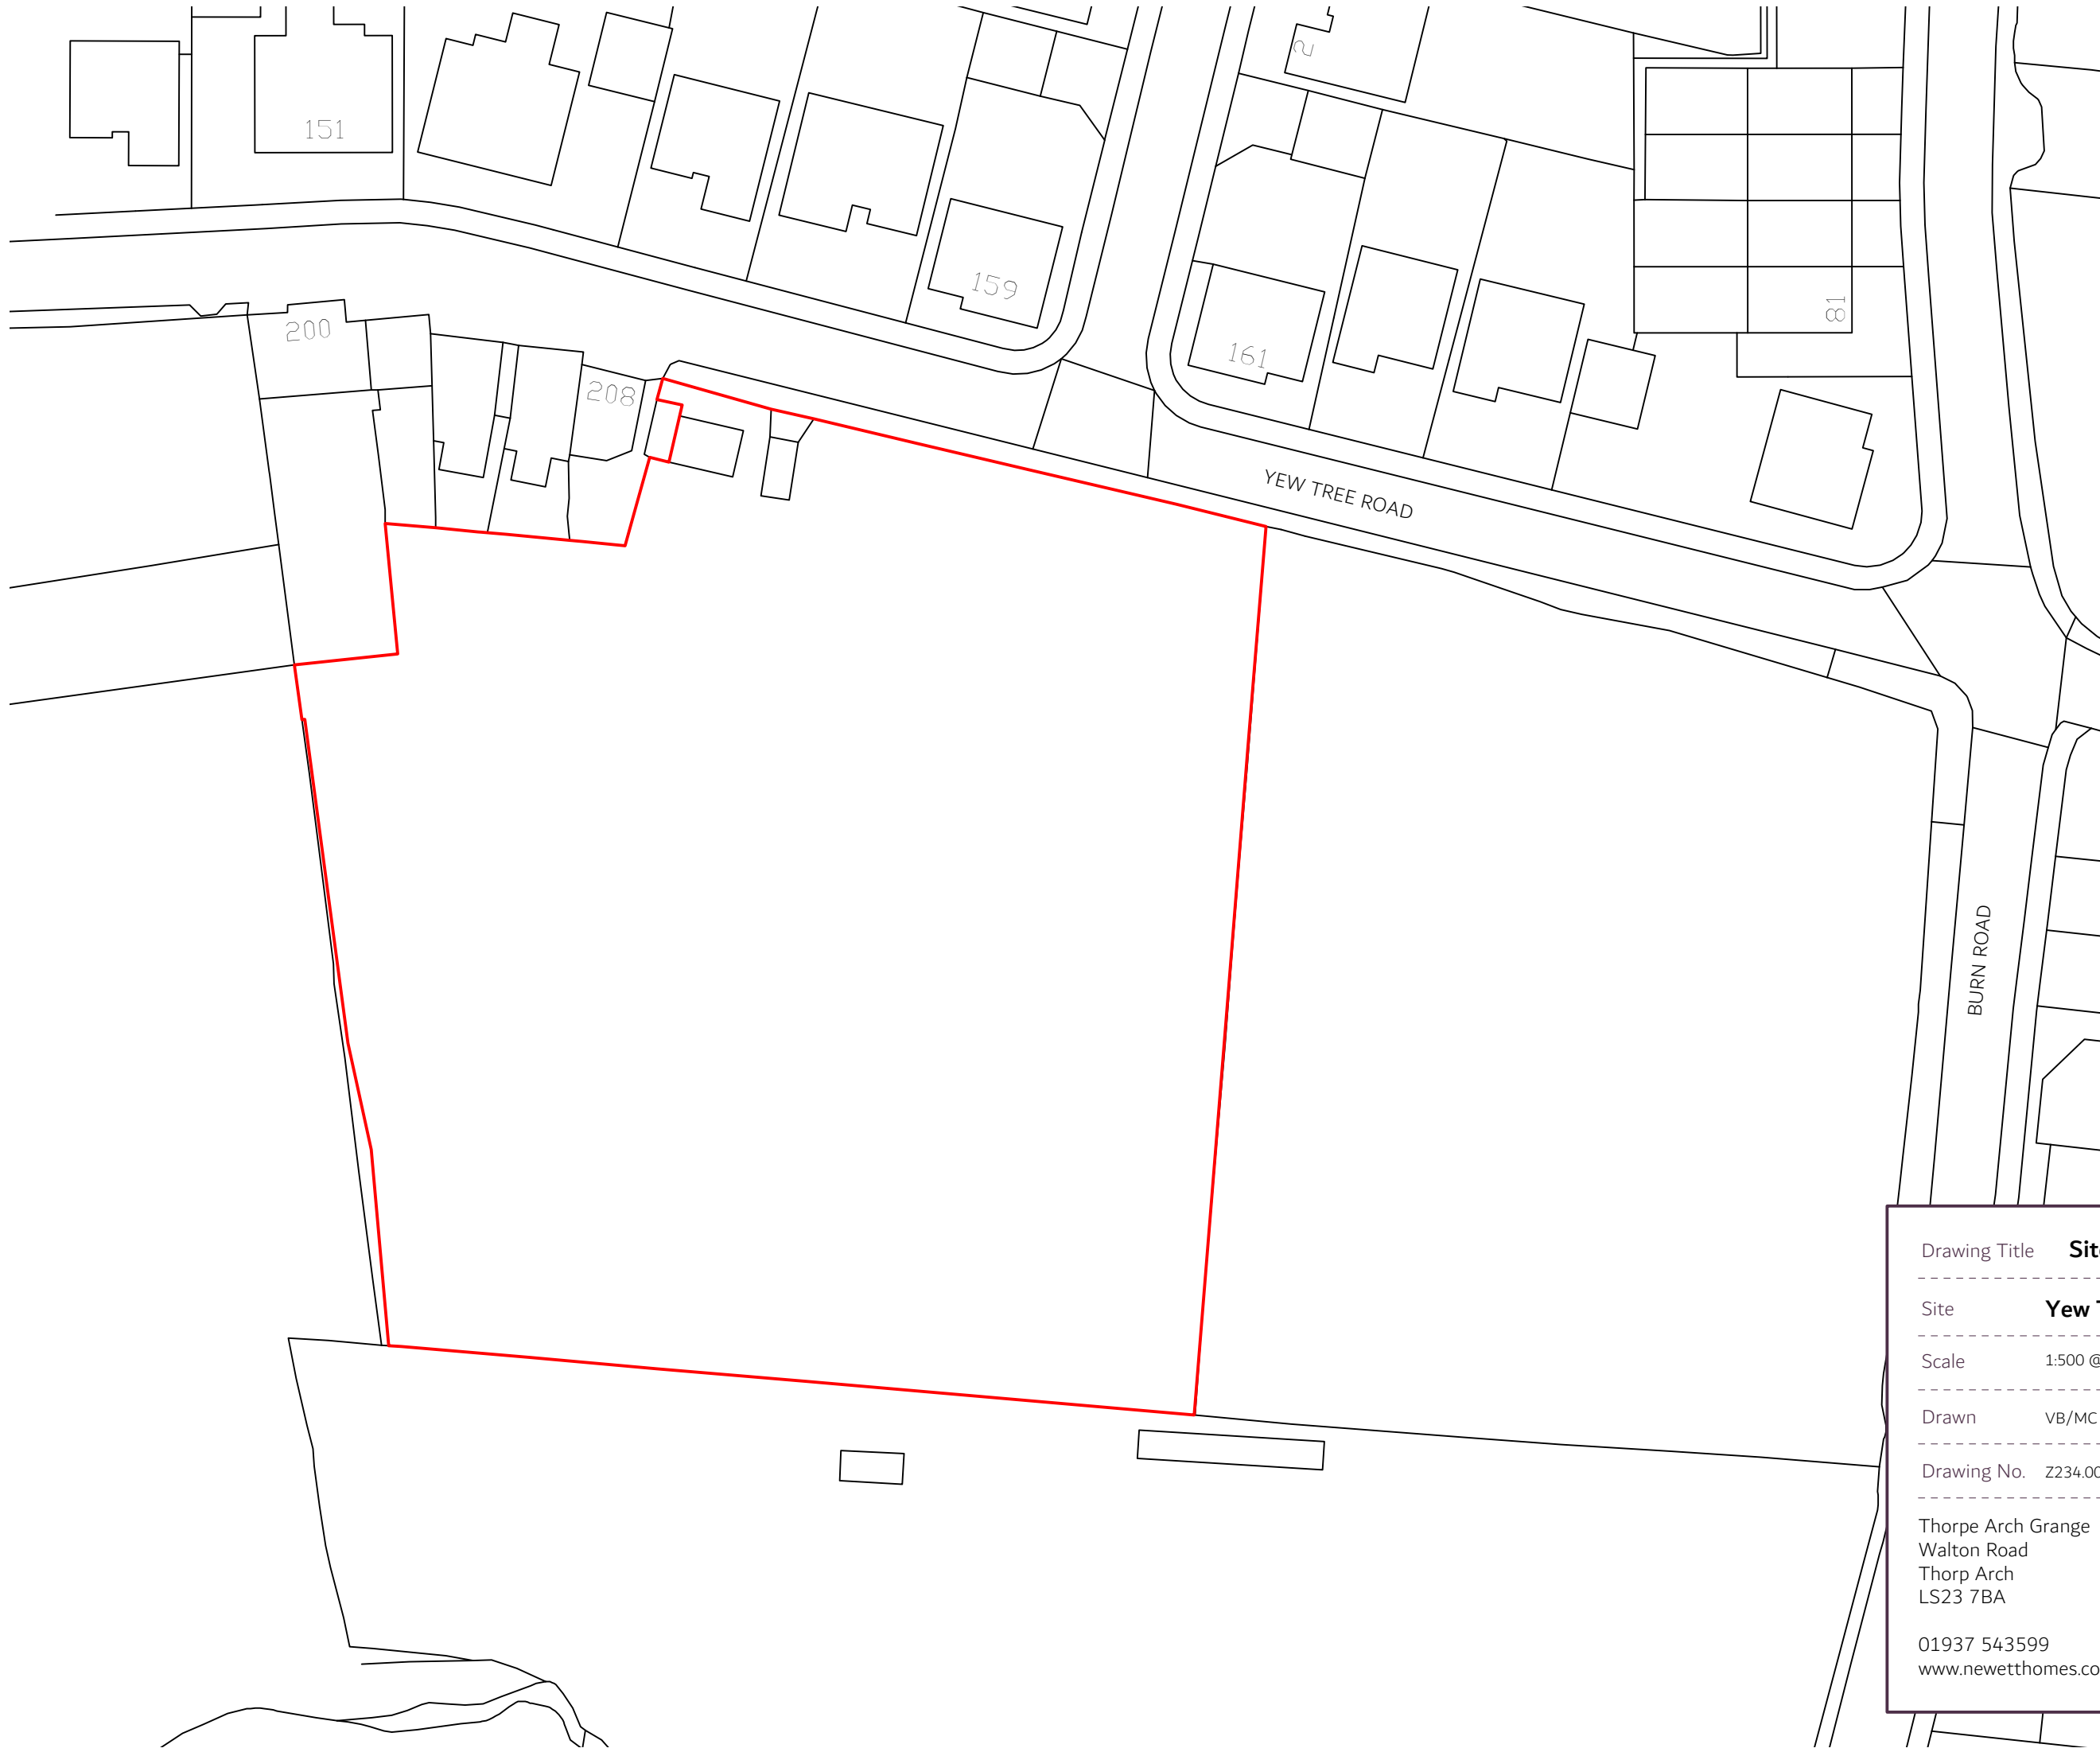

Key

Site boundary

Drawing Title		Site Location Plan	
Site		Yew Tree Rd (West), Birchencliffe	
Scale	1:500 @A3	Date	14/03/25
Drawn	VB/MC	Checked	MC /BB
Drawing No.	Z234.001	Rev.	-
Thorpe Arch Grange Walton Road Thorp Arch LS23 7BA			
01937 543599 www.newetthomes.co.uk			