




Refuse lorry - East to west

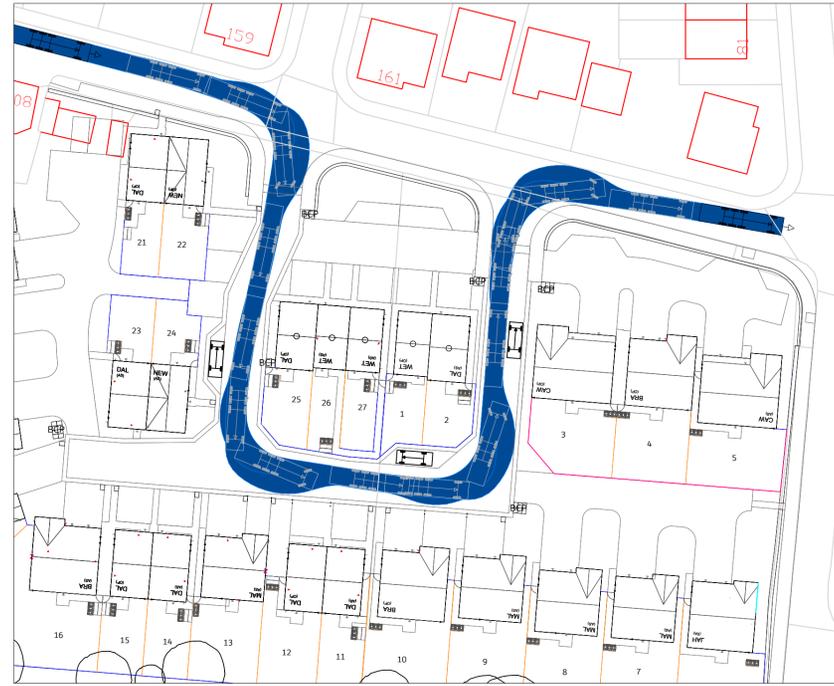


Refuse lorry - West to east

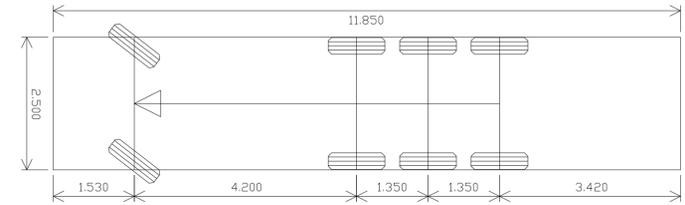


Vehicle name Kirklees Bin Lorry  
 Description Kirklees Bin Lorry  
 Overall length (m) 11850  
 Overall width (m) 2500  
 Maximum track width (m) 2490  
 Wall to wall radius (m) 11000

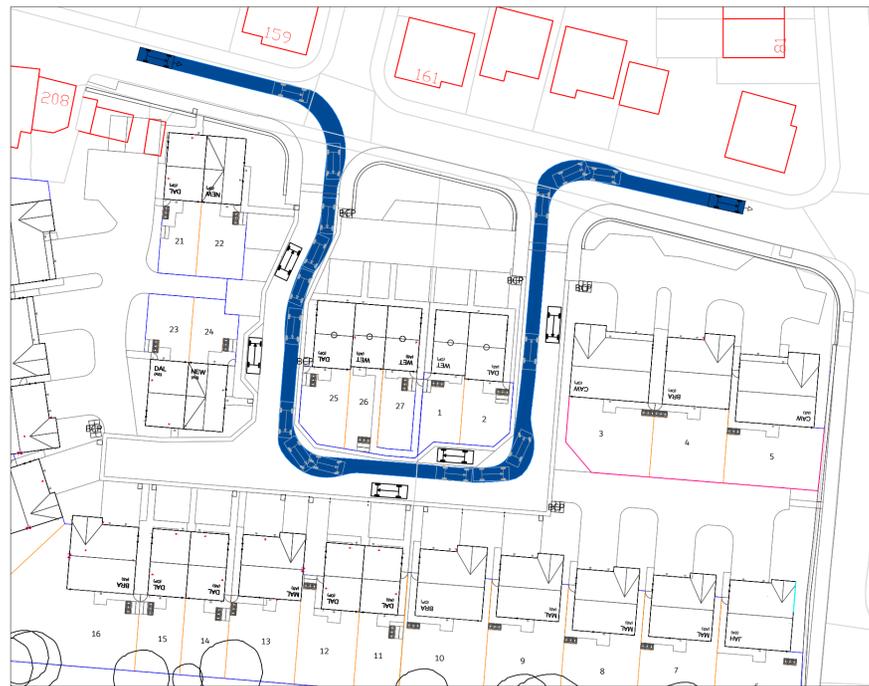

Large car - East to west

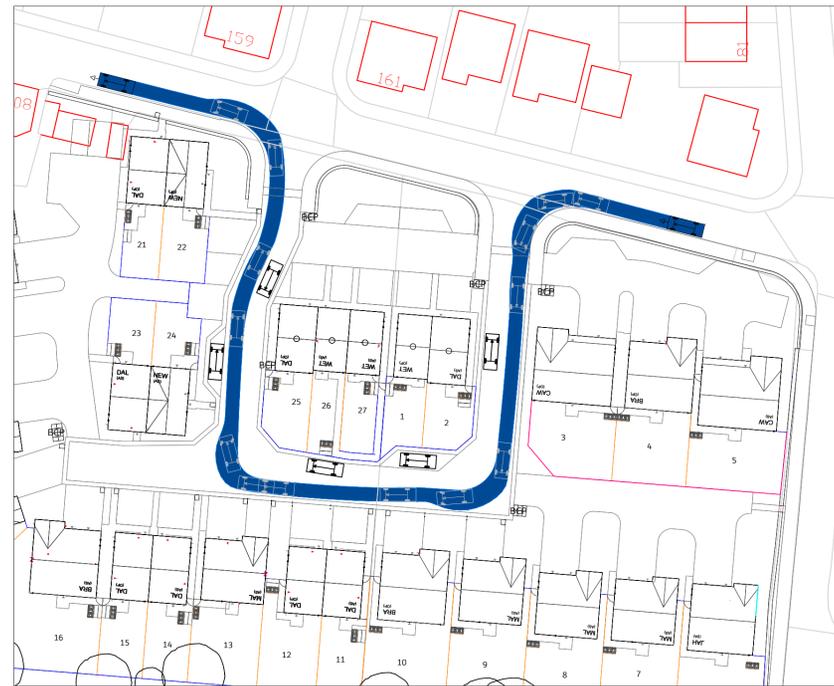

Large car - West to east

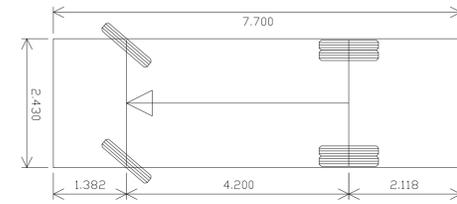

Vehicle name Dennis Sabre fire tender LWB  
 Description Dennis Sabre fire tender LWB  
 Overall length (m) 7700  
 Overall width (m) 2430  
 Maximum track width (m) 2380  
 Kerb to kerb radius (m) 7400

A	Layout updated	12-6-25	AST
Rev	Details	Date	Drwn Chk

**Newett Homes**

**Yew Tree Road  
 Birchencliffe, Huddersfield**

**Swept path analysis**

Dwg No. : STE/25/03/16 A

Date : 15-5-25

Scale : 1:500

Copyright © Shaun Tonge Engineering

**SHAUN TONGE  
 ENGINEERING**

11 Broomhead Road, Wombwell, Barnsley, S73 0SA.  
 Mobile 07528 278070 - Email Shauntongeengineering@yahoo.co.uk