


- Key
- Site boundary
 - Existing stone wall relocated
 - 1800mm timber fence
 - 1200mm post and rail
 - 1800mm stone wall

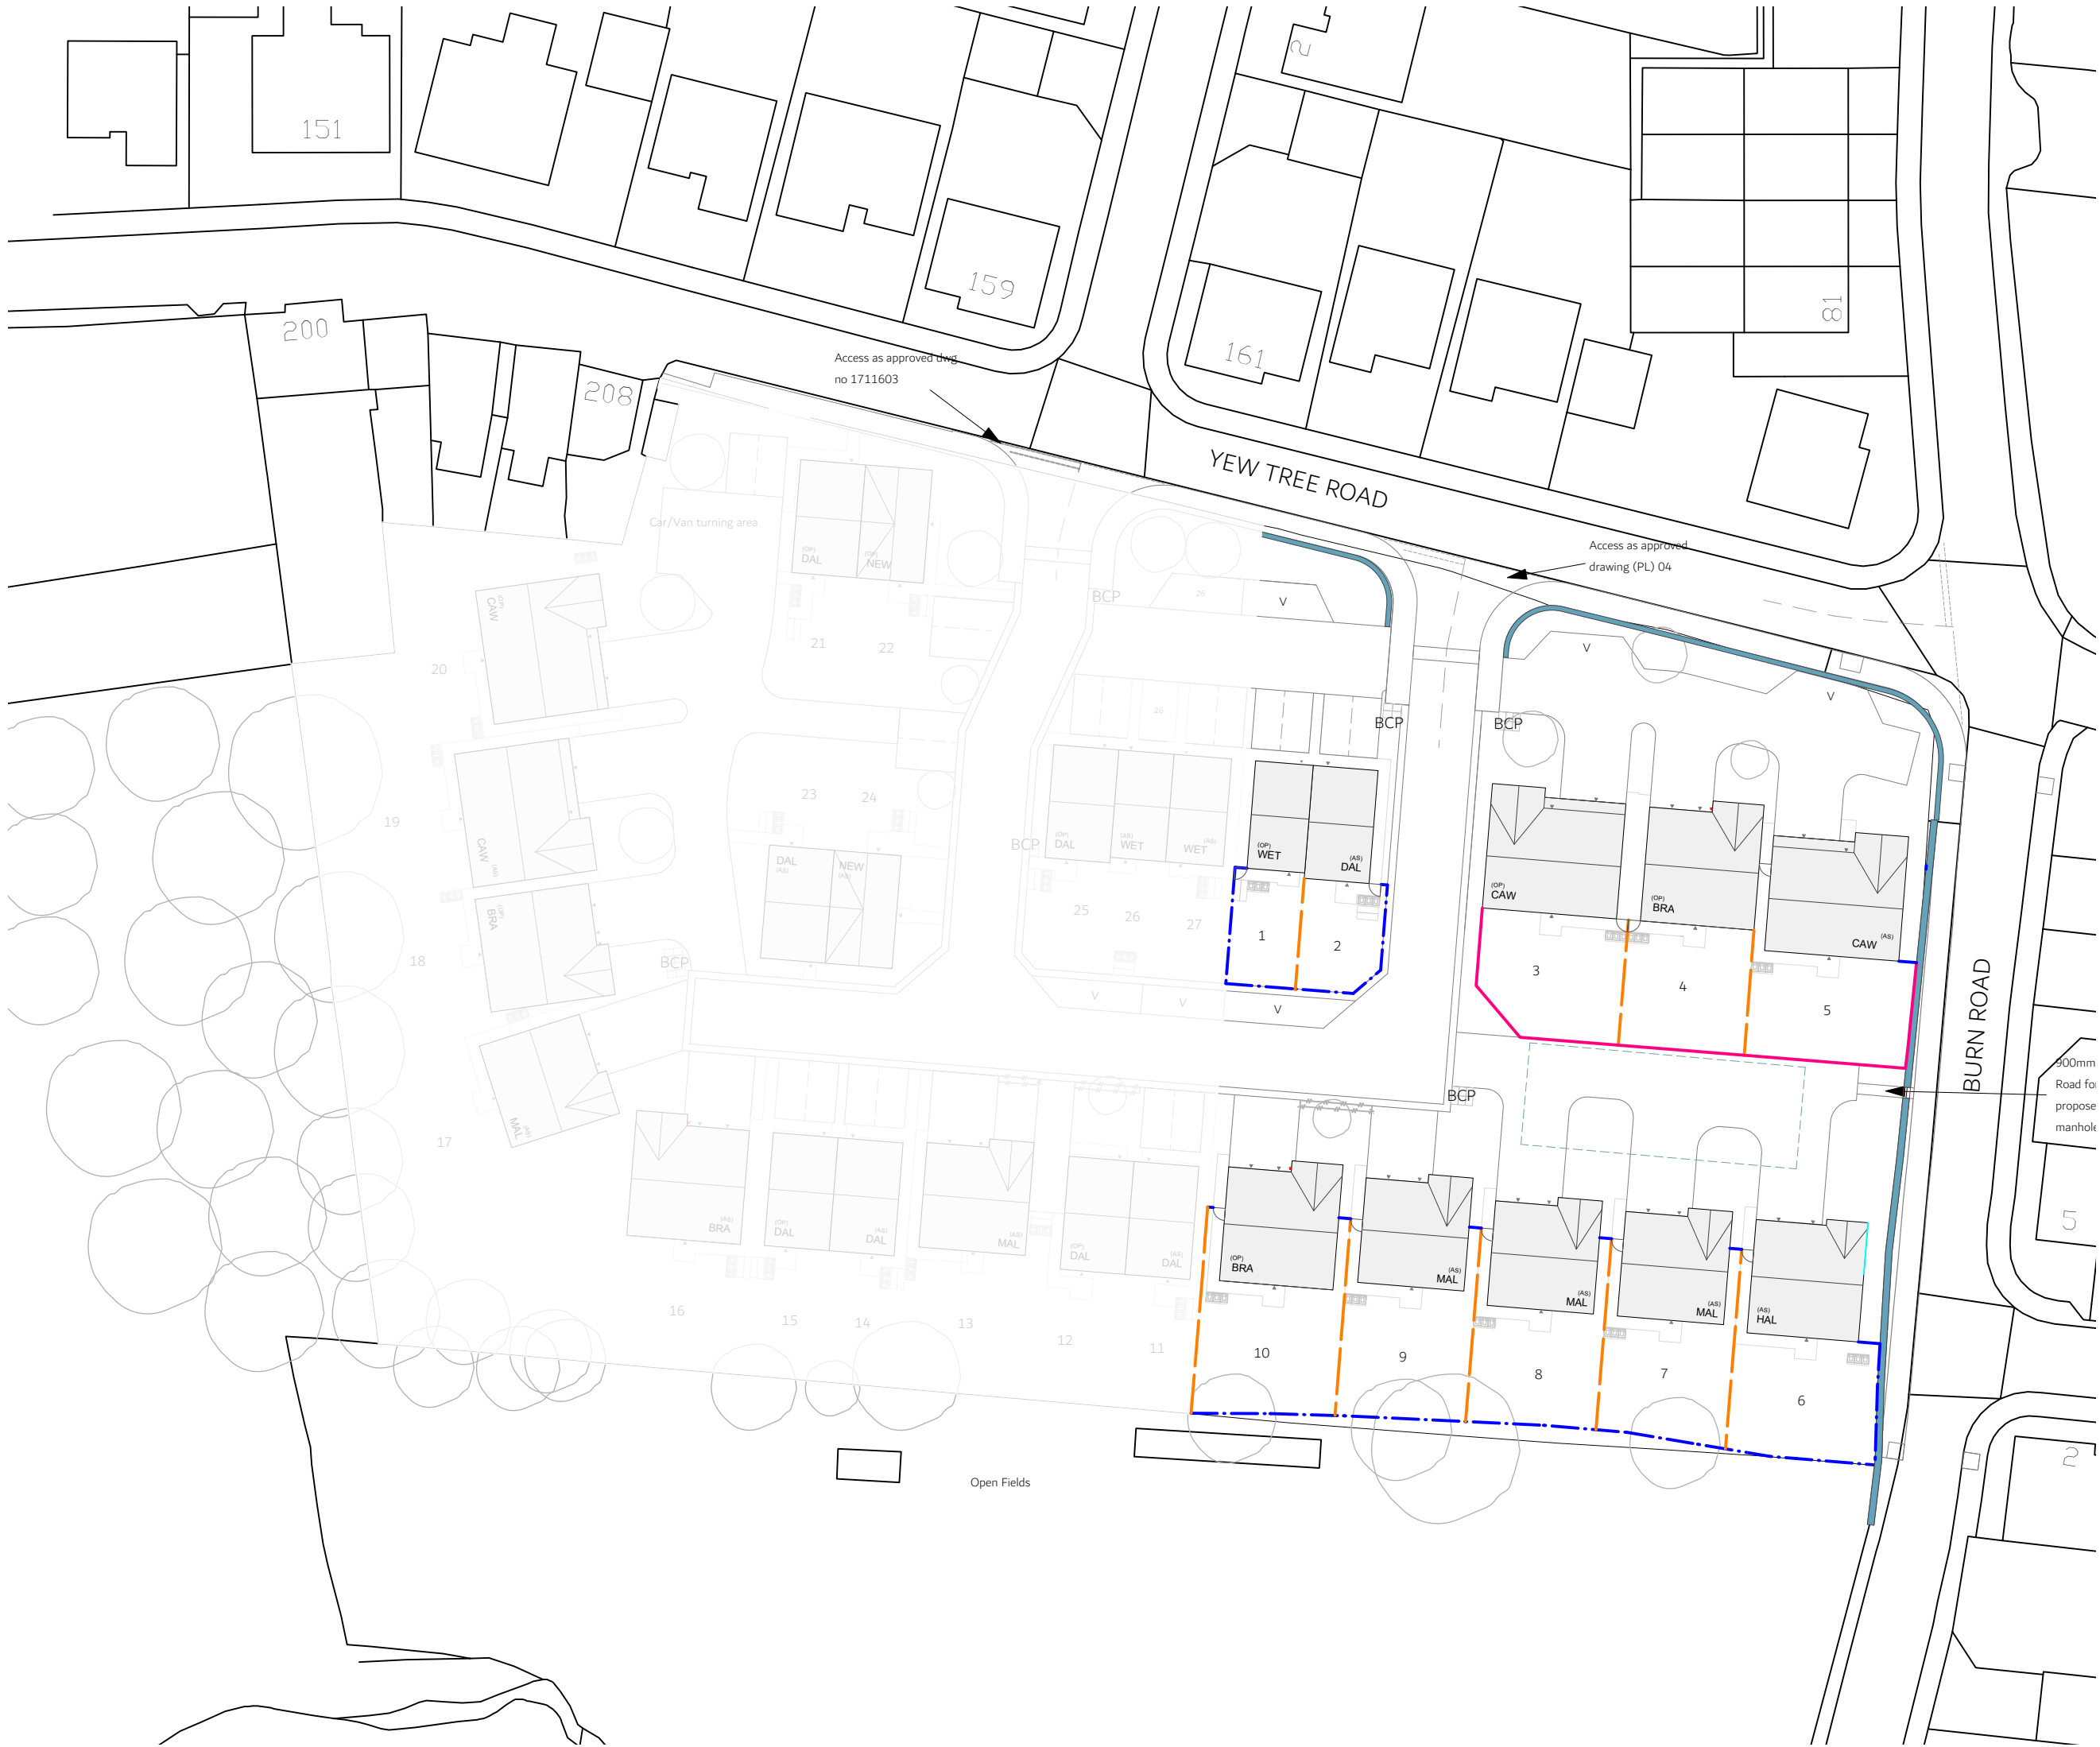

Drawing Title **Boundary Treatments Plan**

Site **Yew Tree Rd (East), Birchencliffe**

Scale 1:500 @A2 Date 25/03/25

Drawn VB/MC Checked MC/BB

Drawing No. Z234.007 Rev. -

Thorpe Arch Grange
Walton Road
Thorp Arch
LS23 7BA

01937 543599
www.newetthomes.co.uk

