


Key

Site boundary

Marshalls Cromwell pitched buff or similar

Grey Roof Tile - Sandtoft Danum TLE
(Dark Grey) or similar

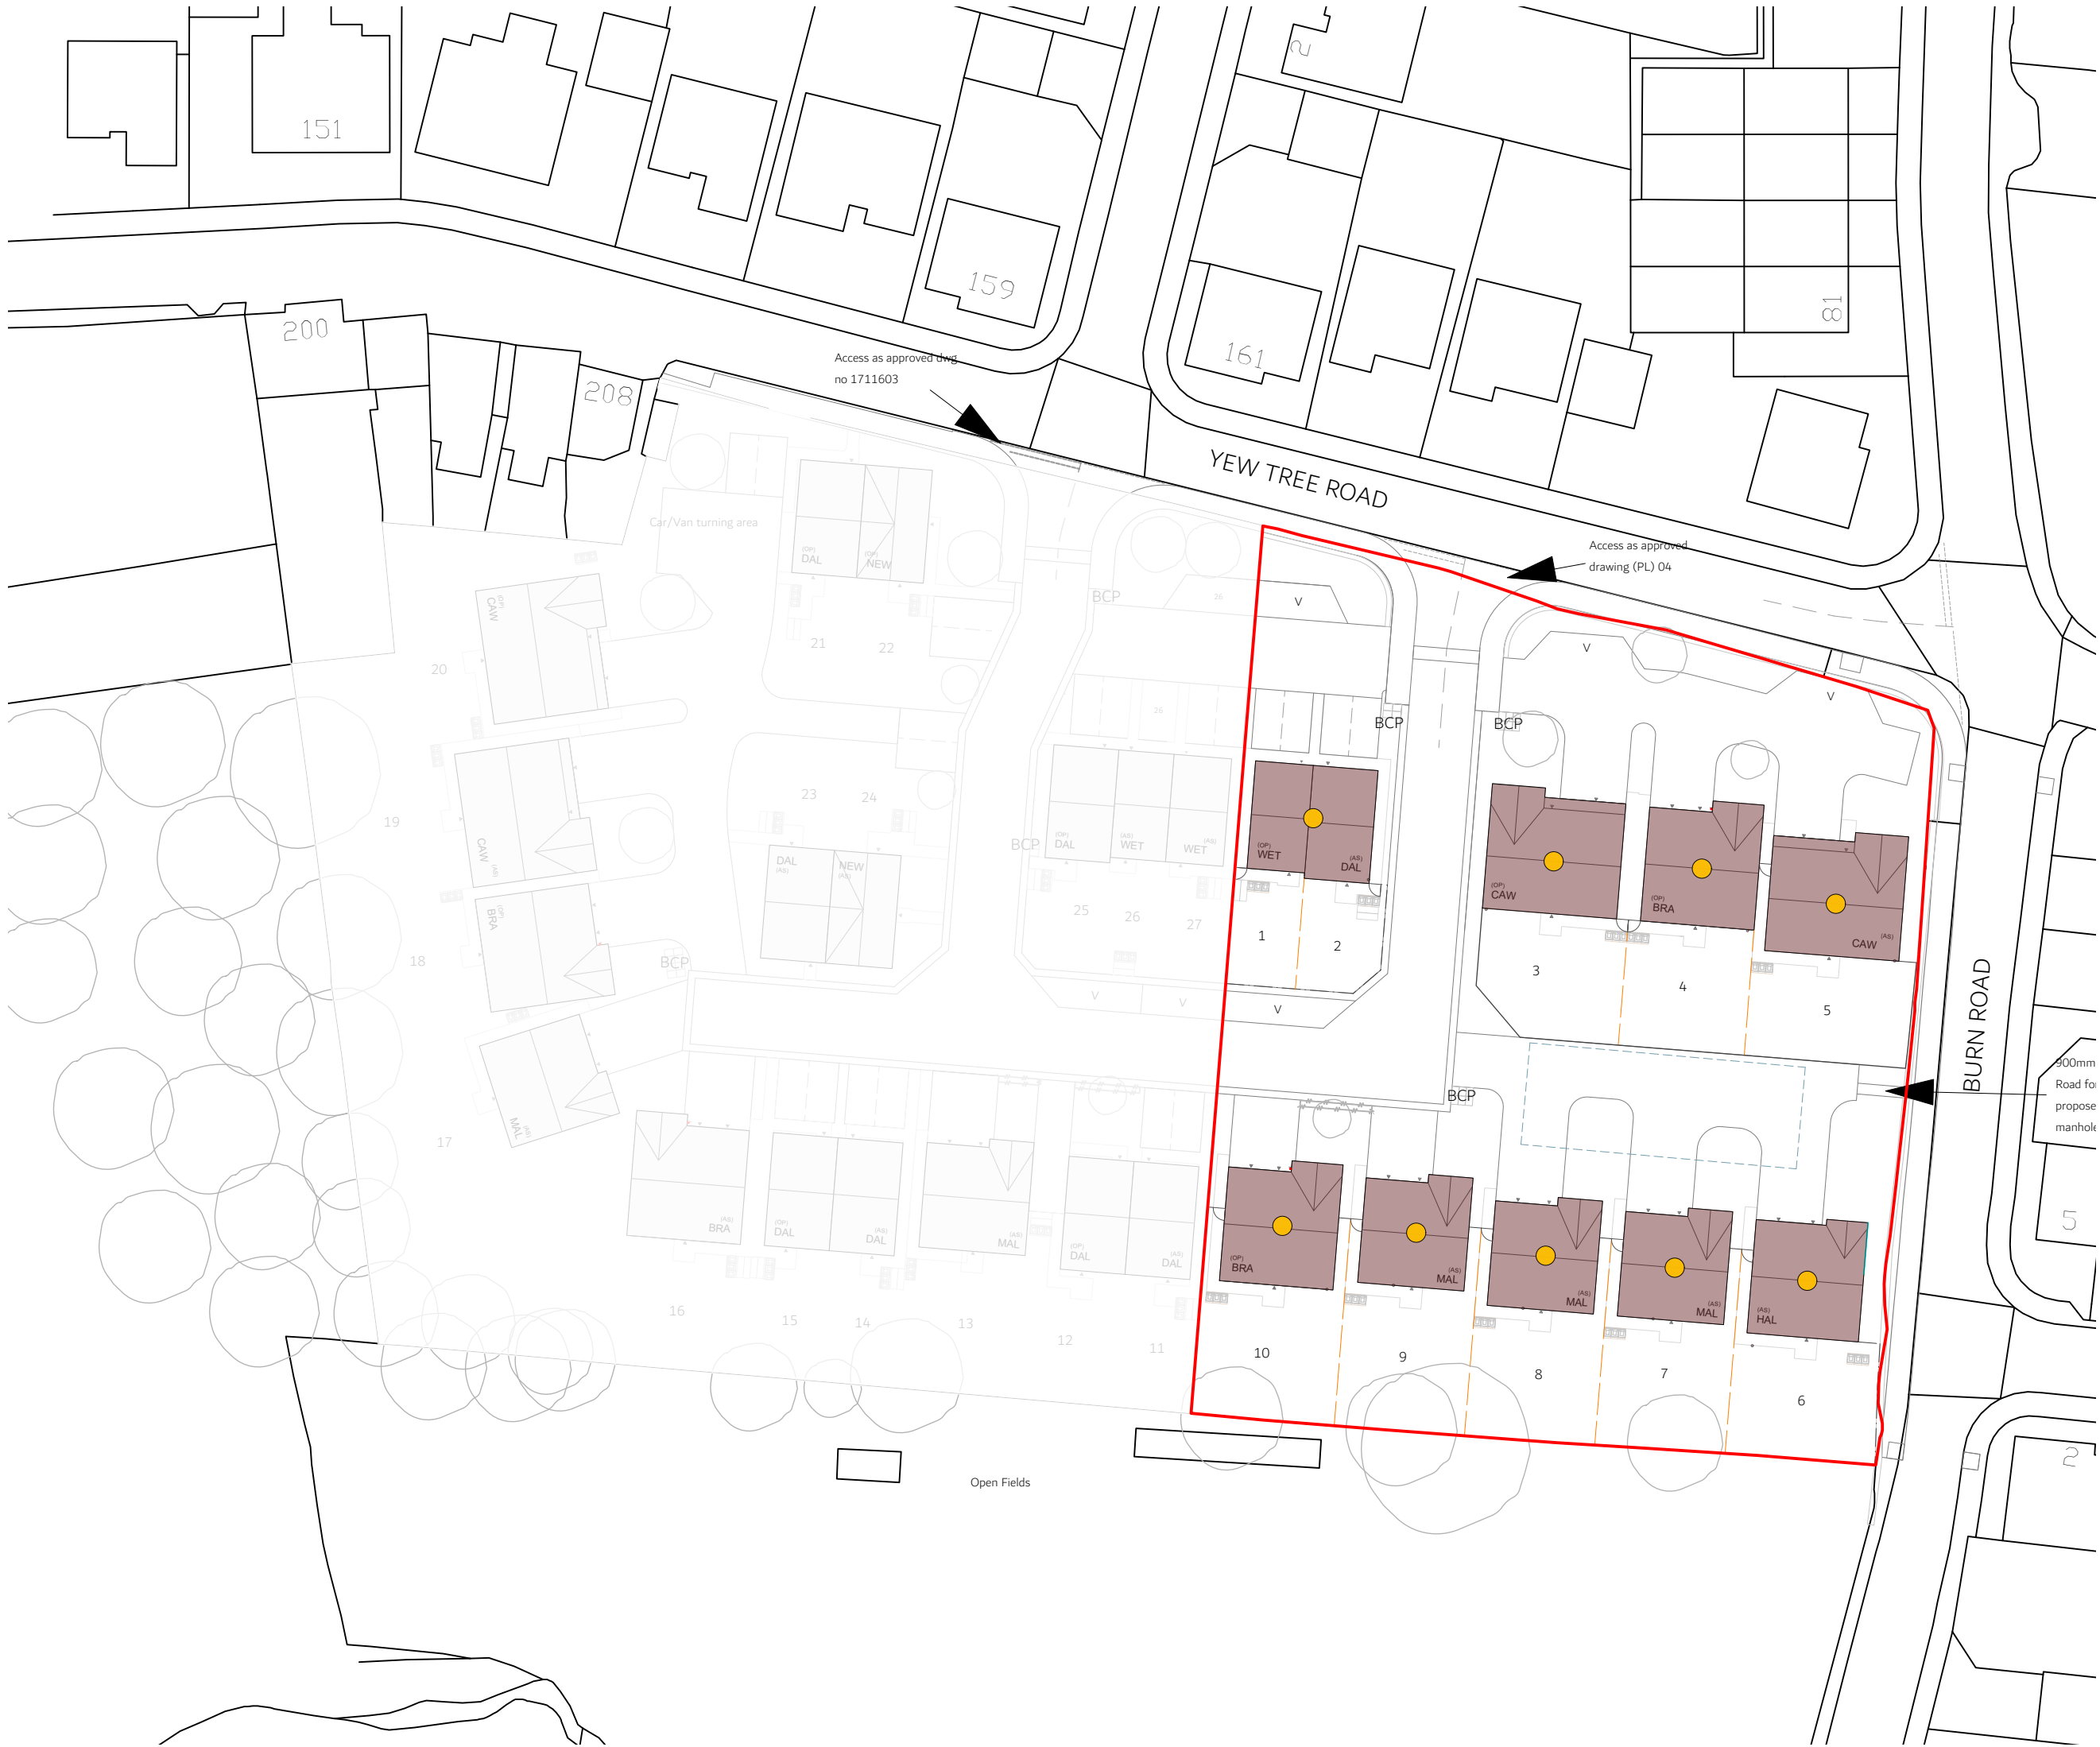

Drawing Title	Materials Plan		
Site	Yew Tree Rd (East), Birchcliffe		
Scale	1:500 @A2	Date	25/03/25
Drawn	VB/MC	Checked	MC /BB
Drawing No.	Z234.005	Rev.	-

Thorpe Arch Grange
Walton Road
Thorp Arch
LS23 7BA
01937 543599
www.newetthomes.co.uk