


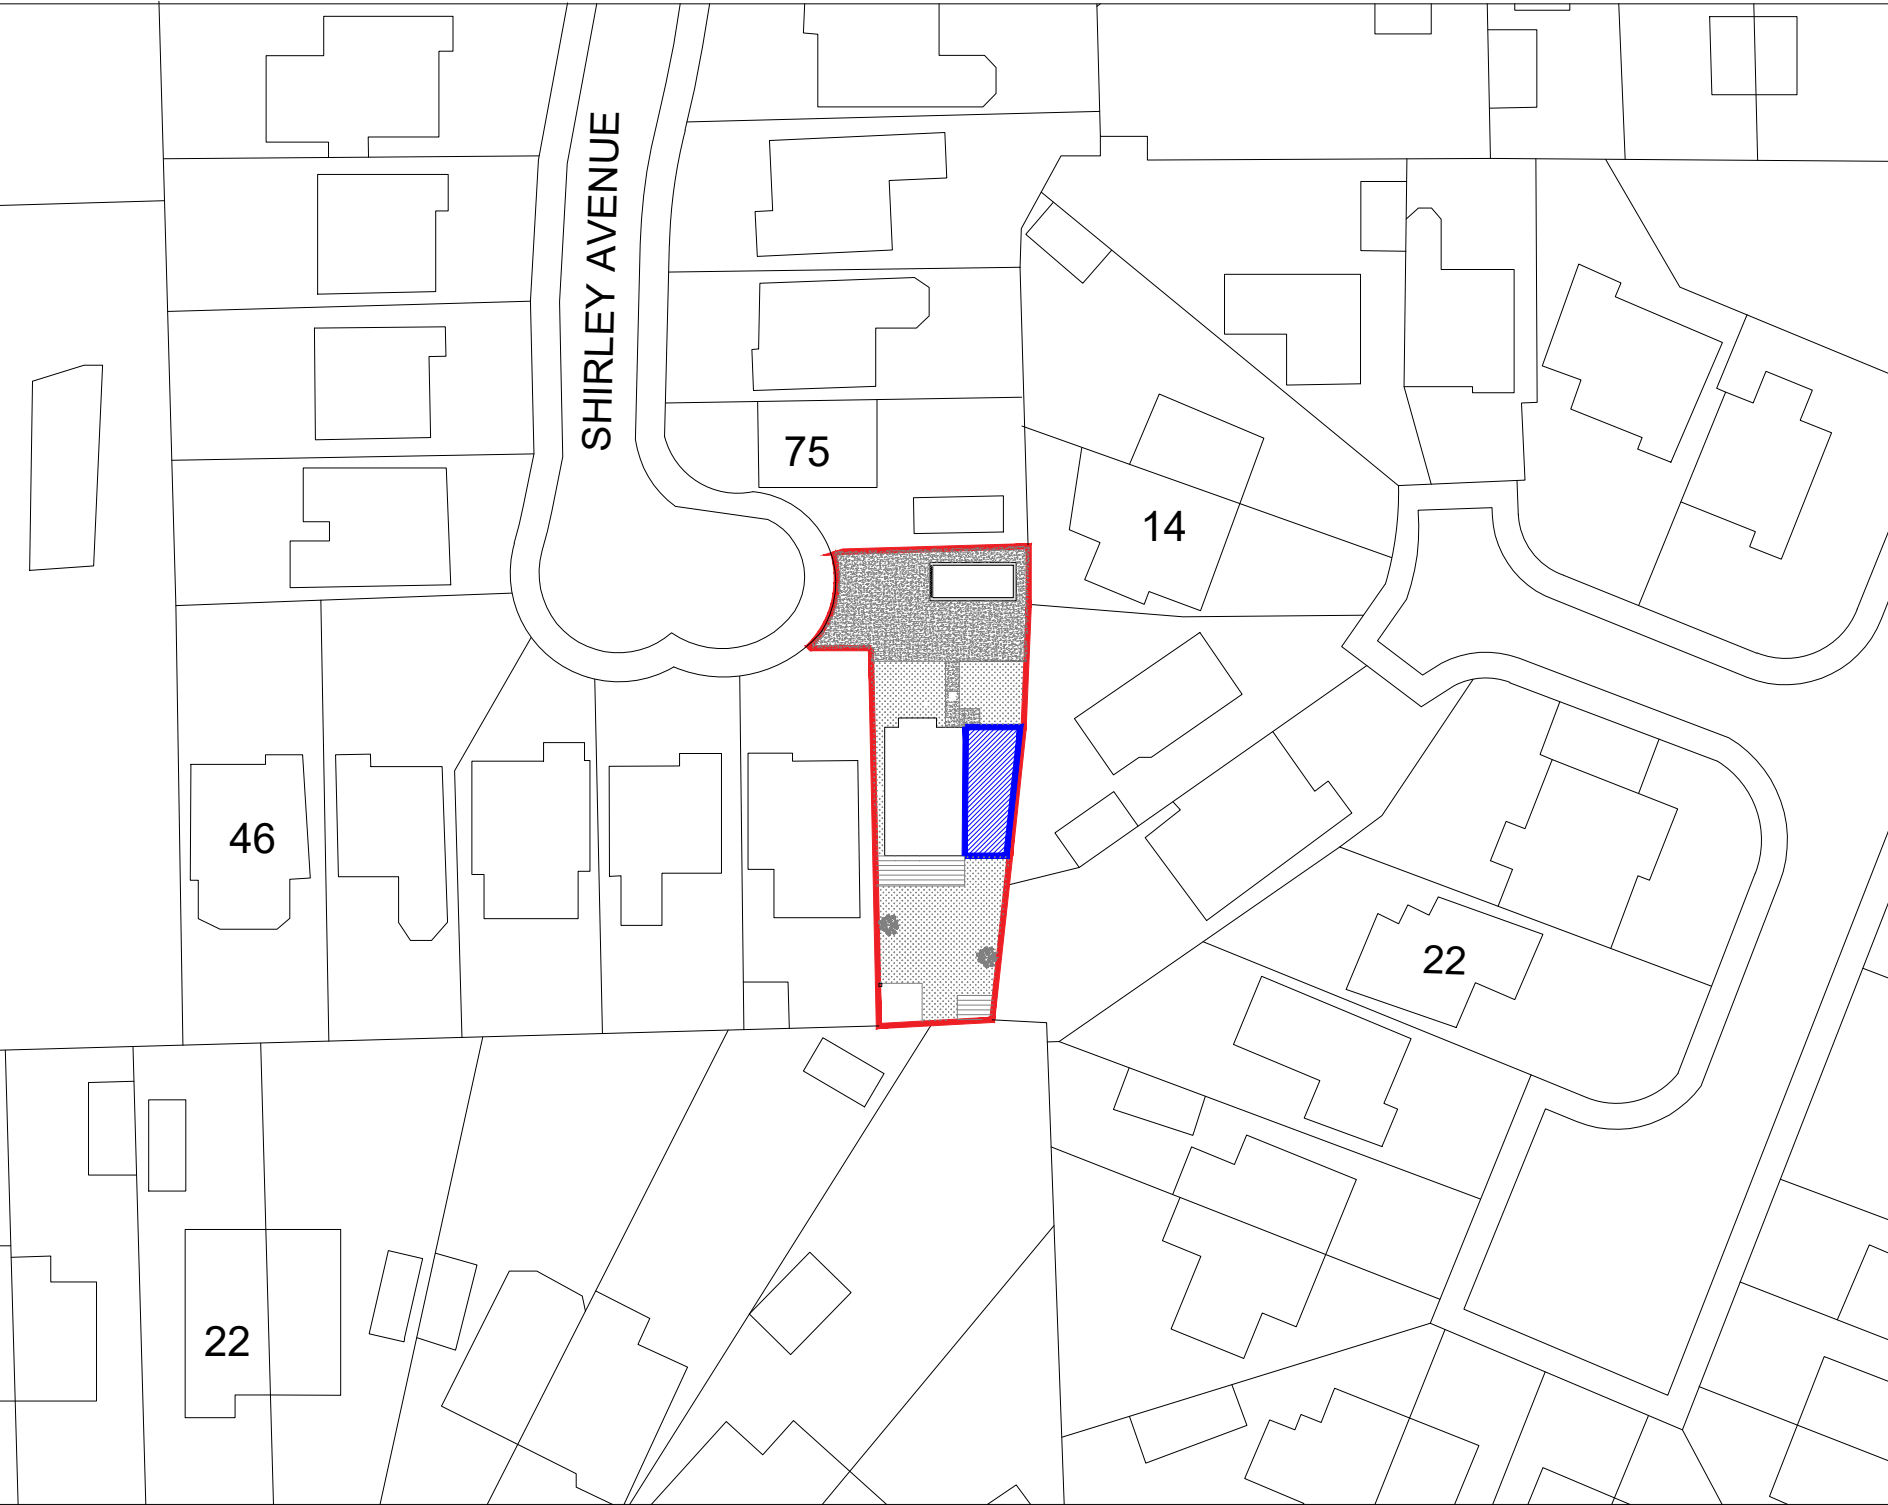

1

A 13

PROPOSED
LOCATION PLAN
SCALE 1:500 MTS

COPYRIGHT:
G6 STUDIO RESERVES ALL RIGHTS TO THESE DRAWINGS, DESIGN AND/OR ANY OTHER DATA CONTAINED HERE IN.NO PART OF THE DRAWINGS, DESIGNS AND/OR OTHER DATA CONTAINED HERE IN MAY BE REPRODUCED, MODIFIED, TRANSMITTED OR USED IN ANY FORM BY ANY MEANS FOR ANY PURPOSE WITH OUT THE PRIOR WRITTEN CONSENT OF G6 STUDIO OTHER THAN FOR THE SOLE PURPOSE FOR WHICH SUCH DRAWINGS, DESIGN AND/OR OTHER DATA ARE PROVIDED.

DIMENSIONS:
CONTRACTORS SHALL WORK FROM FIGURED DIMENSIONS ONLY.CONTRACTORS MUST CHECK ALL DIMENSIONS ONSITE. DISCREPANCIES MUST BE REPORTED IMMEDIATELY TO G6 STUDIO LTD FOR CLARIFICATION BEFORE PROCEEDING ON RELEVANT WORK.

NOTES:
1. ALL DIMENSIONS TO BE CHECKED ON SITE.
2. ALL DISCREPANCIES TO BE REPORTED TO G6 STUDIO.
3. REFER TO STRUCTURAL SPECIFICATION FOR ALL STRUCTURAL ELEMENTS.

NO	Description	Date
.		10.03.25

Project Name 56 Shirley Avenue, Gomersal Cleckheaton, Kirklees, West Yorkshire, BD19 4NA	Client Date: 10/03/25 Drawn by: KM Checked by MSA
Sheet Title : Proposed Location Plan	

Client	REF G12	REV 00
Scale: 1:500@ A3		
Sheet number 13		