

PAUL MATTHEWS ARCHITECTURAL


Molkin Farm
 Brow Lane
 Holmfirth
 HD9 2RU
 07946872499
 paul@paulmatthewsarchitectural.co.uk
 www.paulmatthewsarchitectural.co.uk

Company Registration Number: 09898149 — Company
 Registered in England and Wales

Do not scale from drawing, use figured
 dimensions only.

All dimensions must be checked and verified on
 site prior to commencement
 of works and architect to be notified of any
 discrepancies.

The copyright for these drawings remains the
 property of Paul MatthewsArchitectural Ltd.
 They must not be reproduced in any way without
 prior written consent from the originator (Paul
 MatthewsArchitecturalLtd).

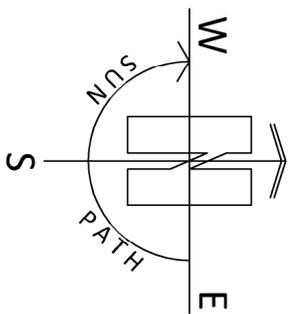

Project
 Erection of Single Storey Rear Extension and
 Internal Alterations at 17 Ratborn Avenue,
 Salendine Nook, Huddersfield, HD3 3UJ


Client
 Mr Mark James

Drawing Title/Issue
 Location Plan

scale 1:1250 **date** 08/2023 **sheet size** A4 **dwg. no.** 23/919/01



1:1250

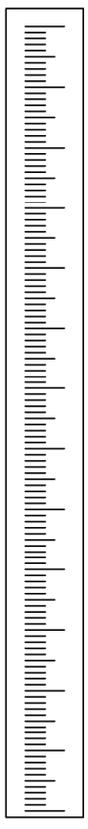

10m 20 30 40 50 60 70 80 90 100 110 120 130