


EXISTING BLOCK PLAN
1:500

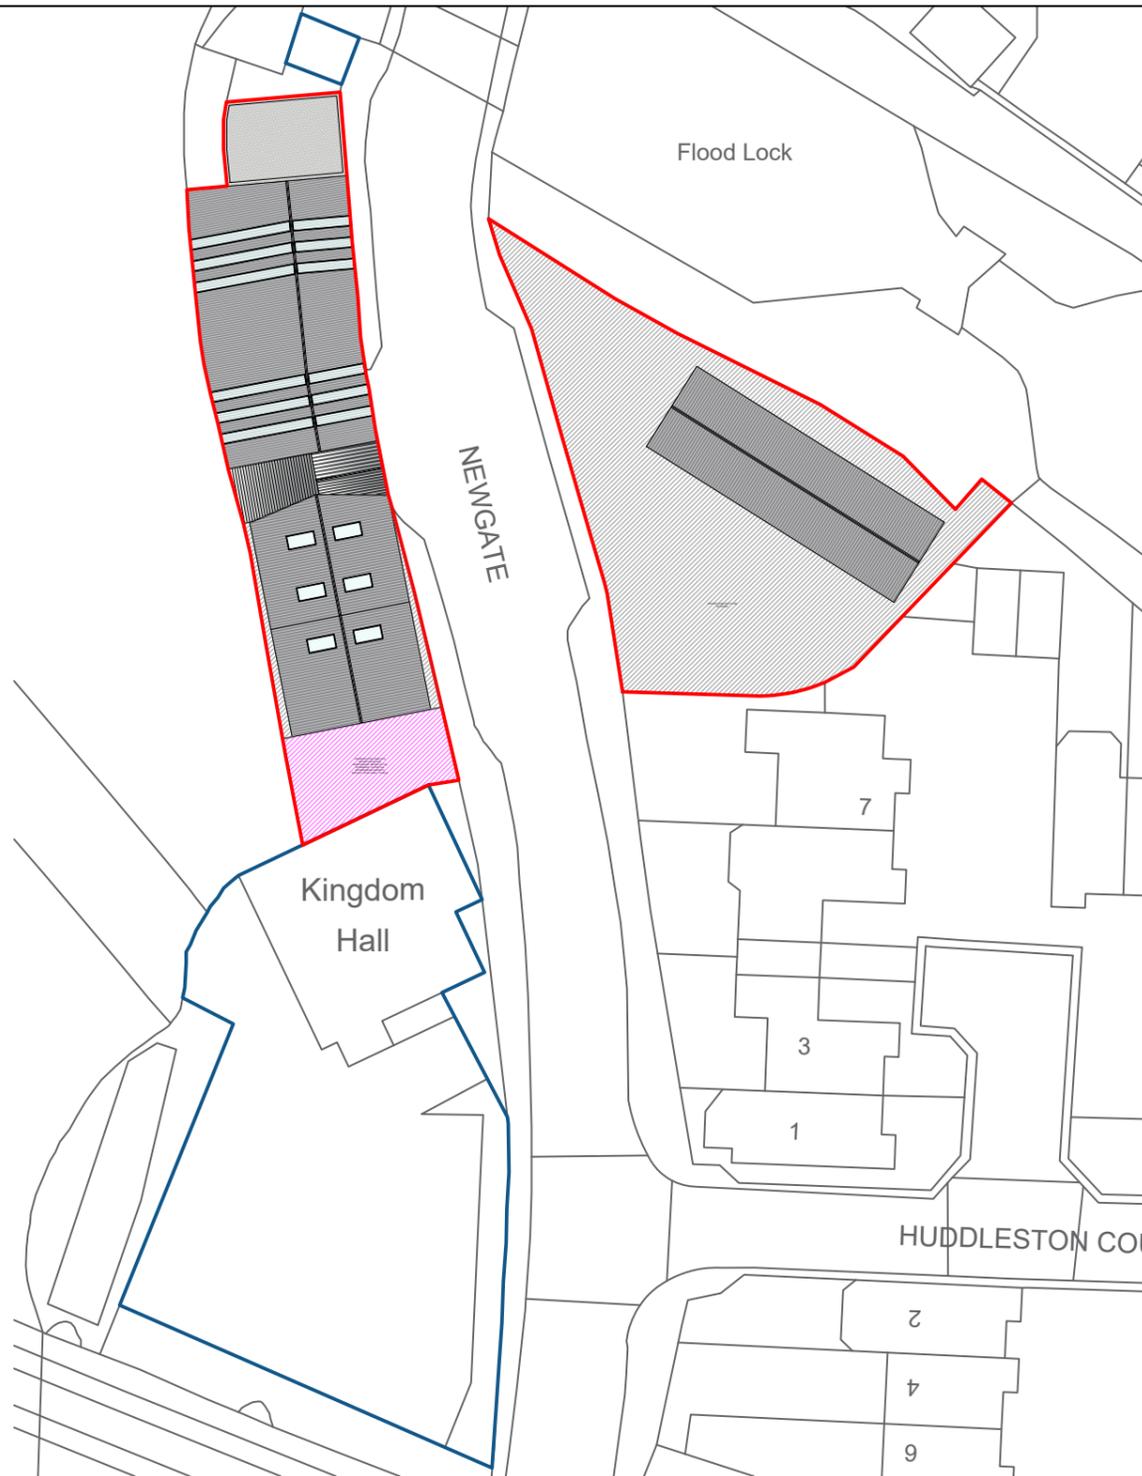

PROPOSED BLOCK PLAN
1:500

ENVIRONMENT AGENCY
UNOBSTRUCTED AREA FOR
MAINTENANCE AND
IMPROVEMENT WORKS TO
THE RIVERBANK.

EXISTING SURFACES
TO BE RETAINED.

2021
NORTHERN
DESIGN AWARDS
FINALIST

2022
Best of Houzz
Service

2021
Home Builder
Awards

2019
BUILD
Architecture
Awards

REVISION	DESCRIPTION	DATE	STATUS

PLANNING DRAWING

ORANGE DESIGN STUDIO.

ARCHITECTURAL PRACTICE

hello@orangedesignstudio.co.uk
59A, Huddersfield Road, Mirfield, WF14 8AA
orangedesignstudio.co.uk
01924 650930

COPYRIGHT © ORANGE DESIGN STUDIO LIMITED

PROJECT TITLE NEWGATE GARAGE, MIRFIELD			
DRAWING TITLE BLOCK PLAN			
SCALE	DRAWN	CHECKED	PROJECT REFERENCE
1:500	EC	JH	ODS_21-499
PAPER SIZE	DWG NUMBER	DATE	REVISION
A3	(20)002	10/10/24	/
CLIENT MOHAMED ADEEL			