


20 Bramble Walk, Birstall

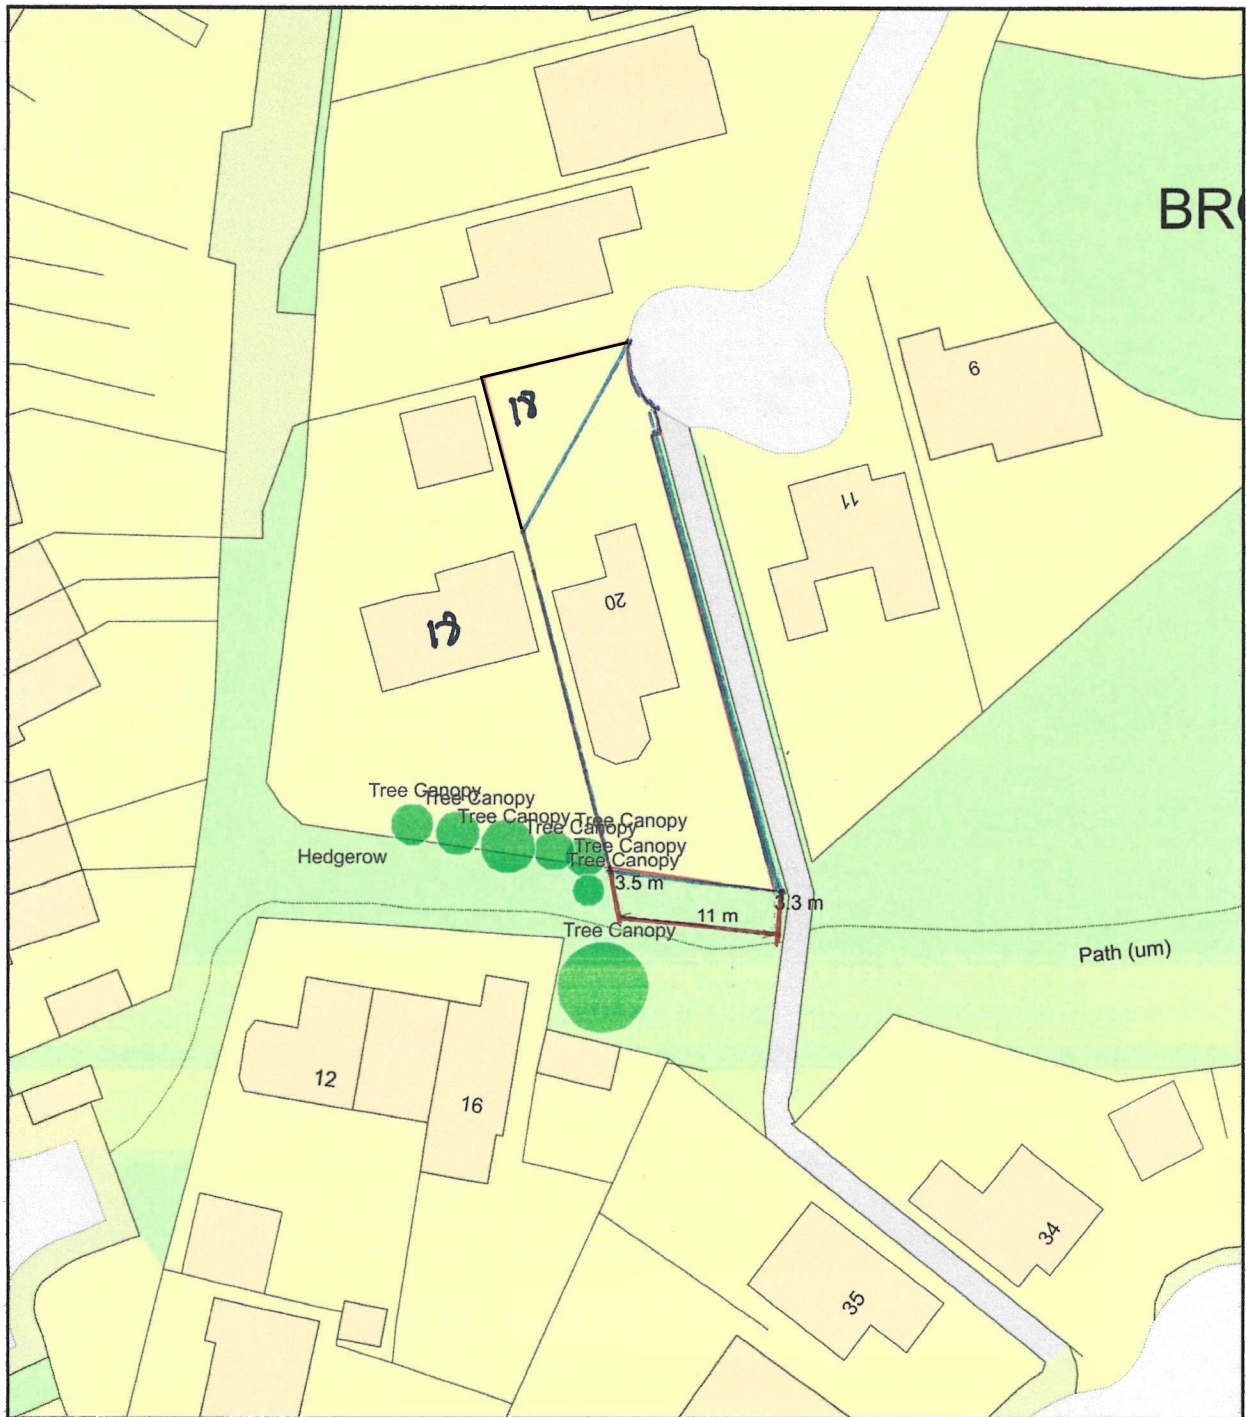

0 20
Metres



Plan Produced for: Paul Paxman

Date Produced: 12 Dec 2024

Plan Reference Number: TQRQM24347142852382

Scale: 1:500 @ A4