



NOTES

- All dimensions and levels are to be checked on site.
- Any discrepancies are to be reported to the Shaw & Jagger Architects Ltd before any work commences.
- For any construction purposes work to figured dimensions only.
- This drawing shall not be reproduced without express written permission from Shaw & Jagger Architects Ltd.
- Title overlay drawings and ownership boundaries are produced using all reasonable endeavors. Shaw & Jagger Architects Ltd cannot be responsible for the accuracy or scale discrepancy of base plans supplied to them.

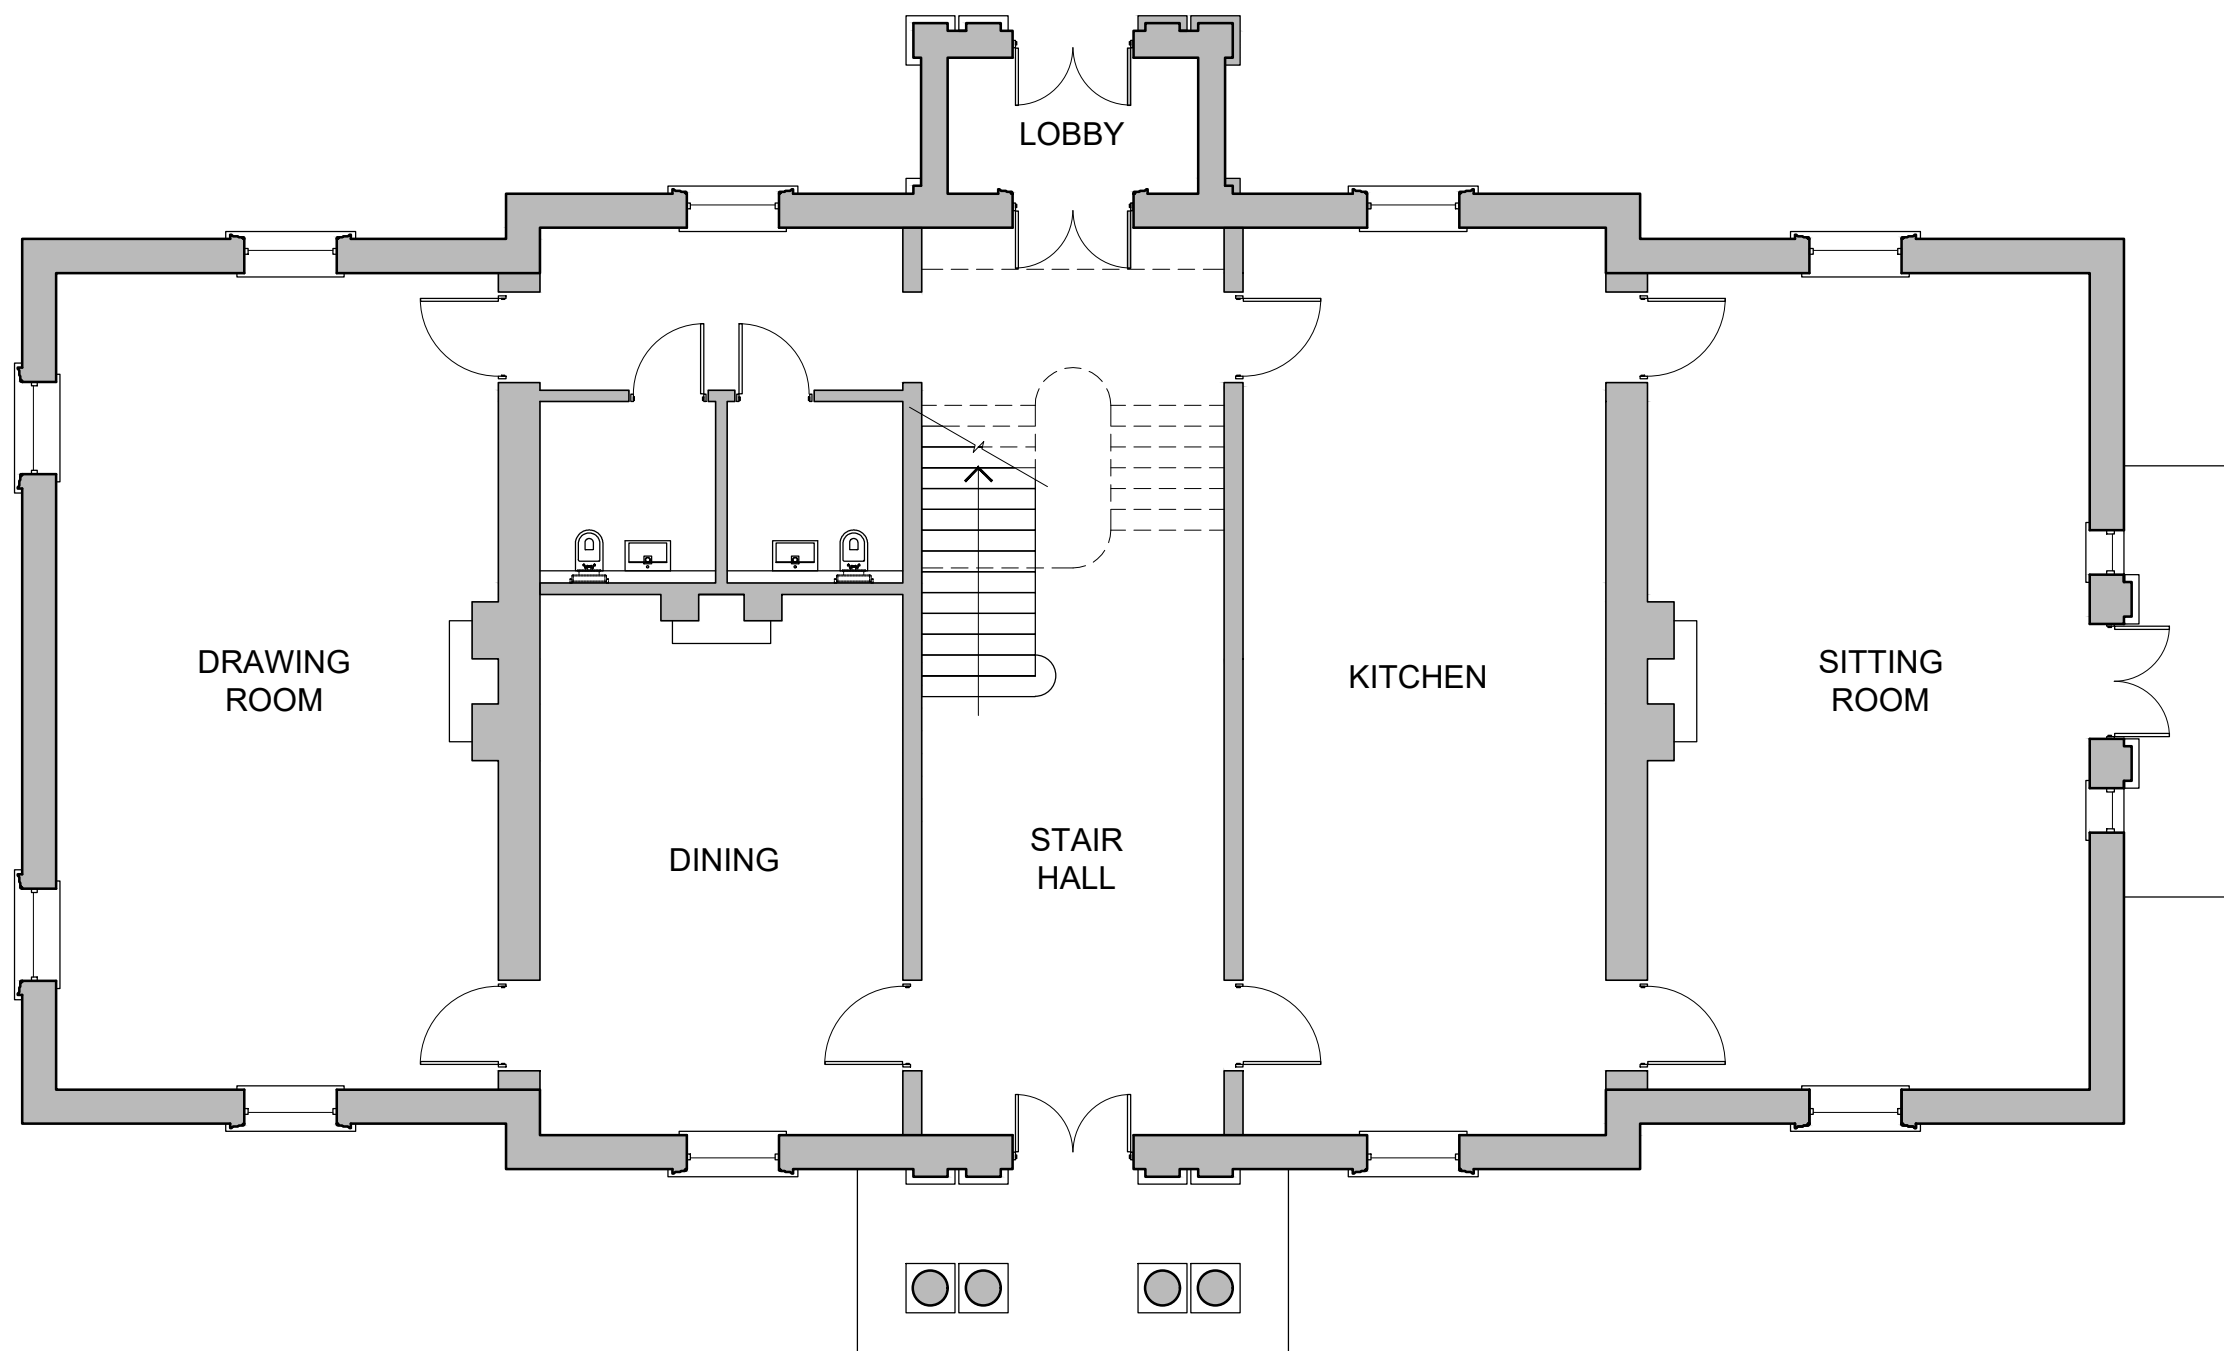

GROUND FLOOR

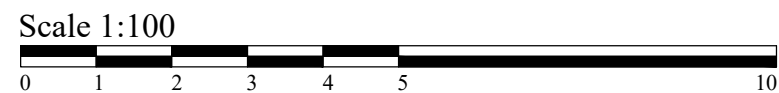

drawing stage	PLANNING		
drawing status	FOR COMMENT		
client	MR T CROMPTON		
project	REPLACEMENT DWELLING at: WHINNEY CLOSE FARM KIRKHEATON		
drawing title	PROPOSED LAYOUT GROUND FLOOR		
date	FEB. '25	drawn	EJ
scale	1:100 @ A3	checked	EJ



1 Cardale Park
Harrogate
North Yorkshire
HG3 1RY
Tel: 01423 532950
info@shawandjagger.com
www.shawandjagger.com