





PROPOSED SIDE ELEVATION  
1:50

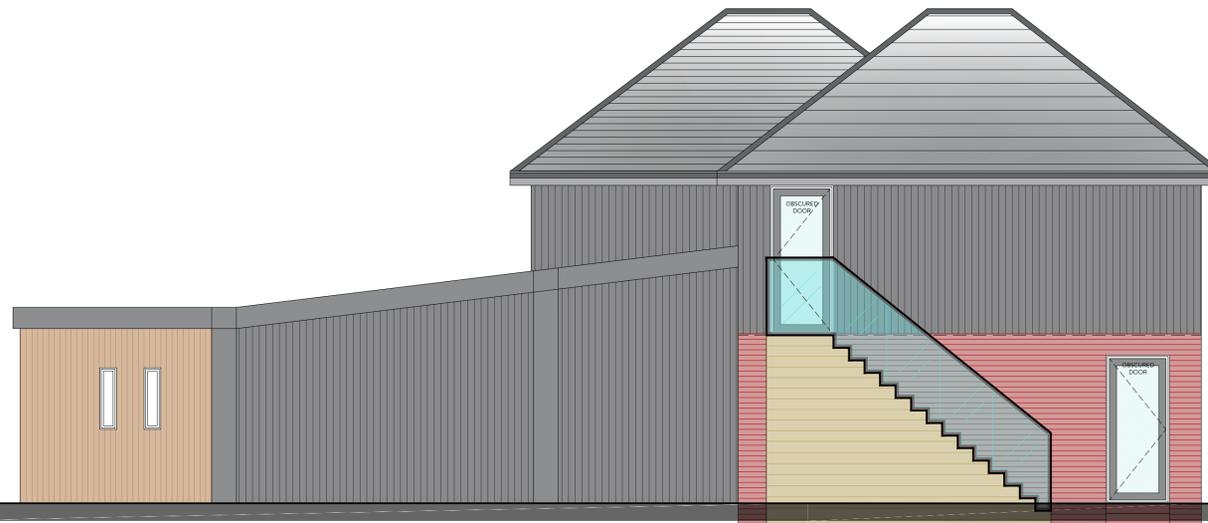

PROPOSED SIDE ELEVATION  
1:50

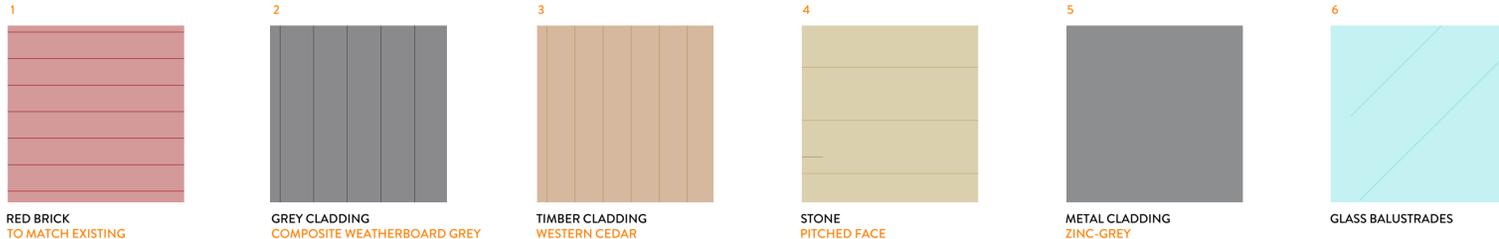

- 1 RED BRICK TO MATCH EXISTING
- 2 GREY CLADDING COMPOSITE WEATHERBOARD GREY
- 3 TIMBER CLADDING WESTERN CEDAR
- 4 STONE PITCHED FACE
- 5 METAL CLADDING ZINC-GREY
- 6 GLASS BALUSTRADES



REVISION	DESCRIPTION	DATE	NOTES

STATUS <b>PLANNING DRAWING</b>		PROJECT TITLE MOORLANDS CRICKET CLUB, MIRFIELD	
DRAWING TITLE <b>ORANGE DESIGN STUDIO.</b> ARCHITECTURAL PRACTICE		DRAWING TITLE PROPOSED SIDE ELEVATIONS	
SCALE 1:50	DRAWN EC	CHECKED JH	PROJECT REFERENCE ODS_24-899
PAPER SIZE A1	DWG NUMBER (30)001	DATE 27/02/25	REVISION /
hello@orangedesignstudio.co.uk 59A, Huddersfield Road, Mirfield, WF14 8AA orangedesignstudio.co.uk 01924 650930		CLIENT MOORLANDS CRICKET CLUB	
<small>COPYRIGHT © ORANGE DESIGN STUDIO LIMITED</small>			