



Proposed 3D Front View



Proposed 3D Rear View

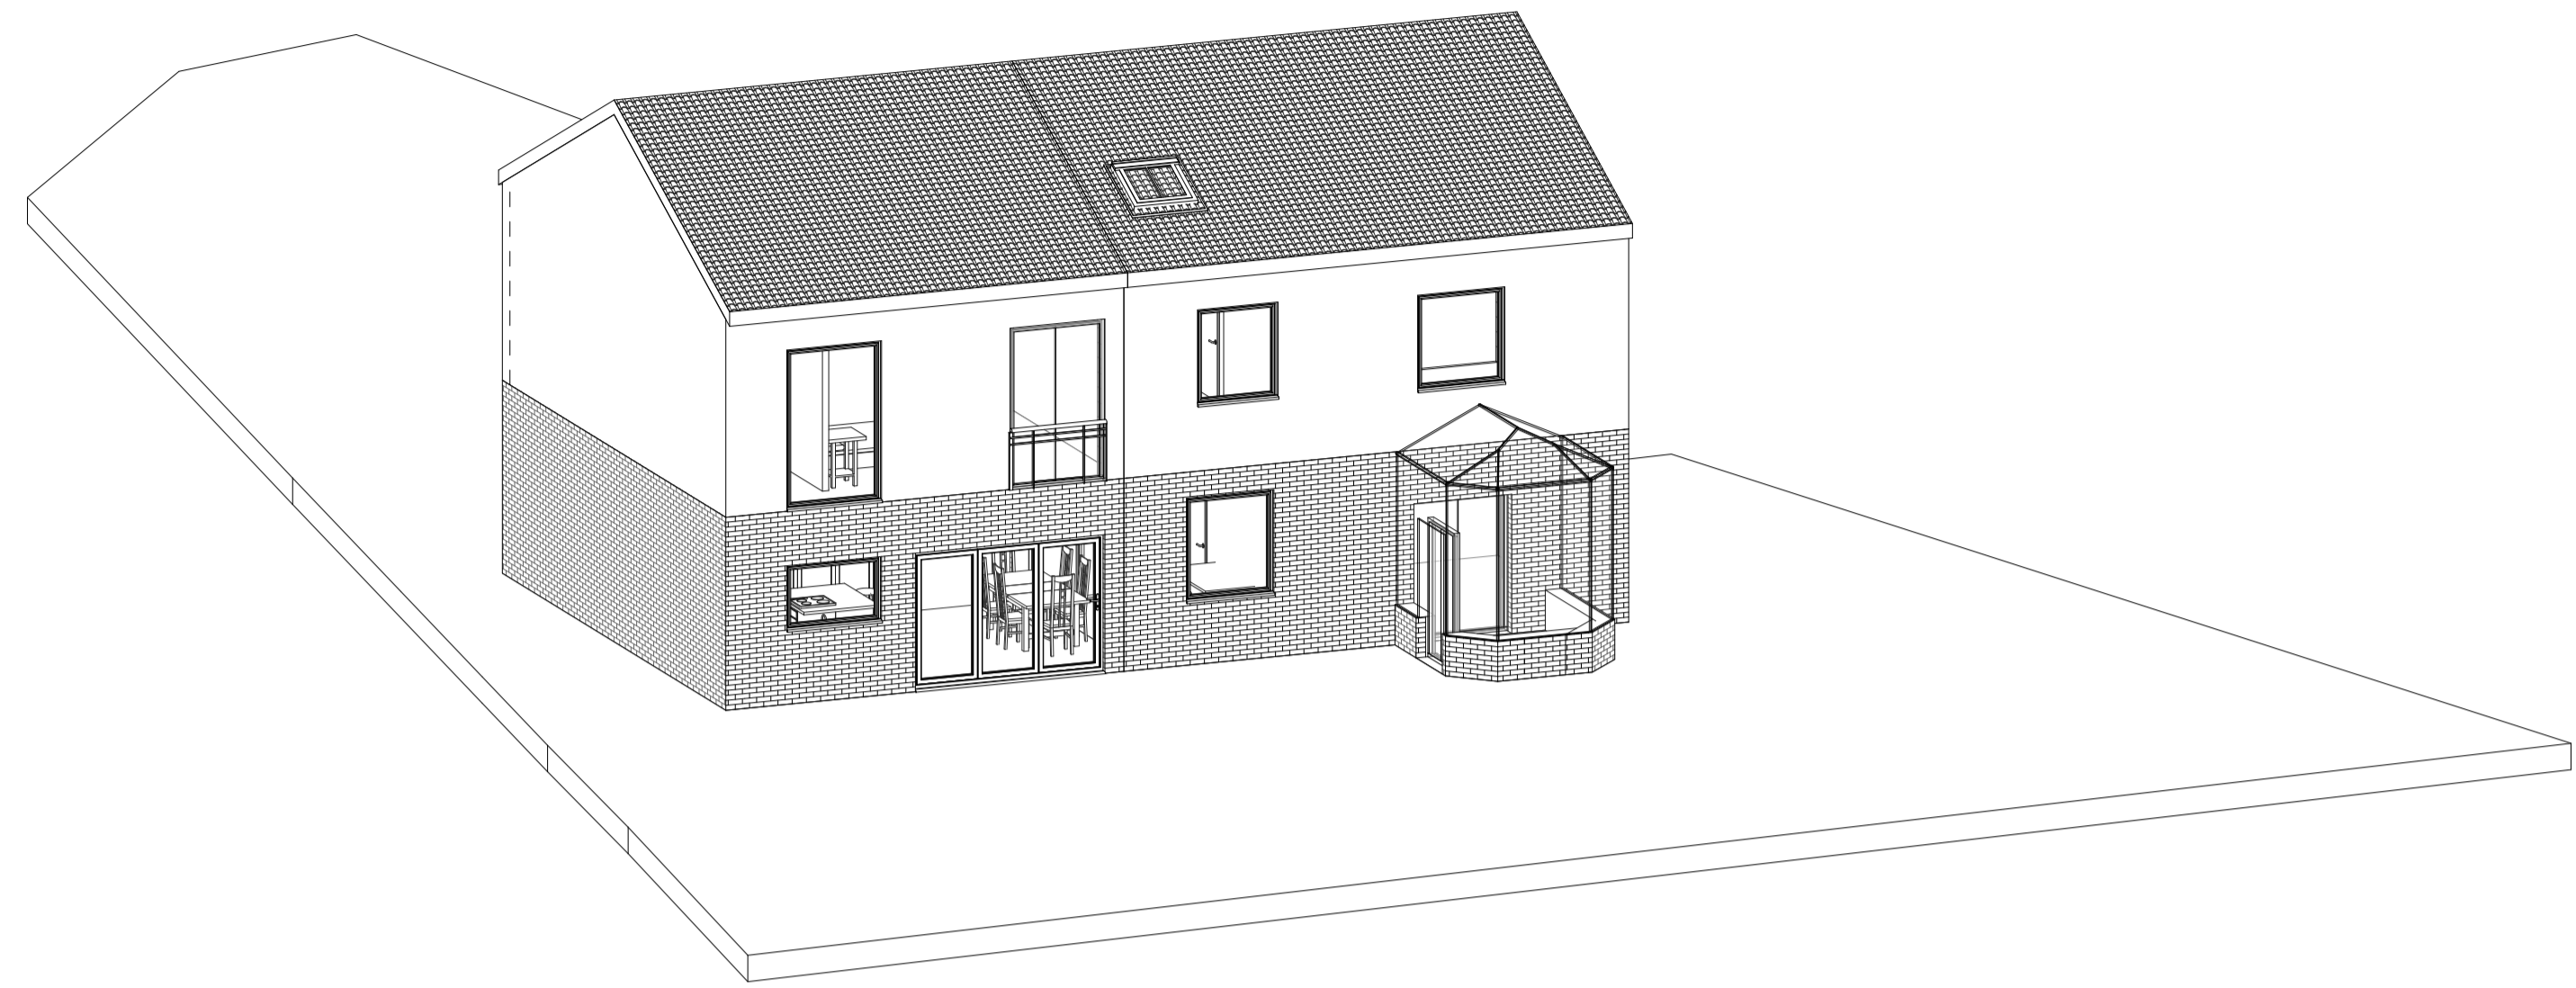

Kitchen 3D View

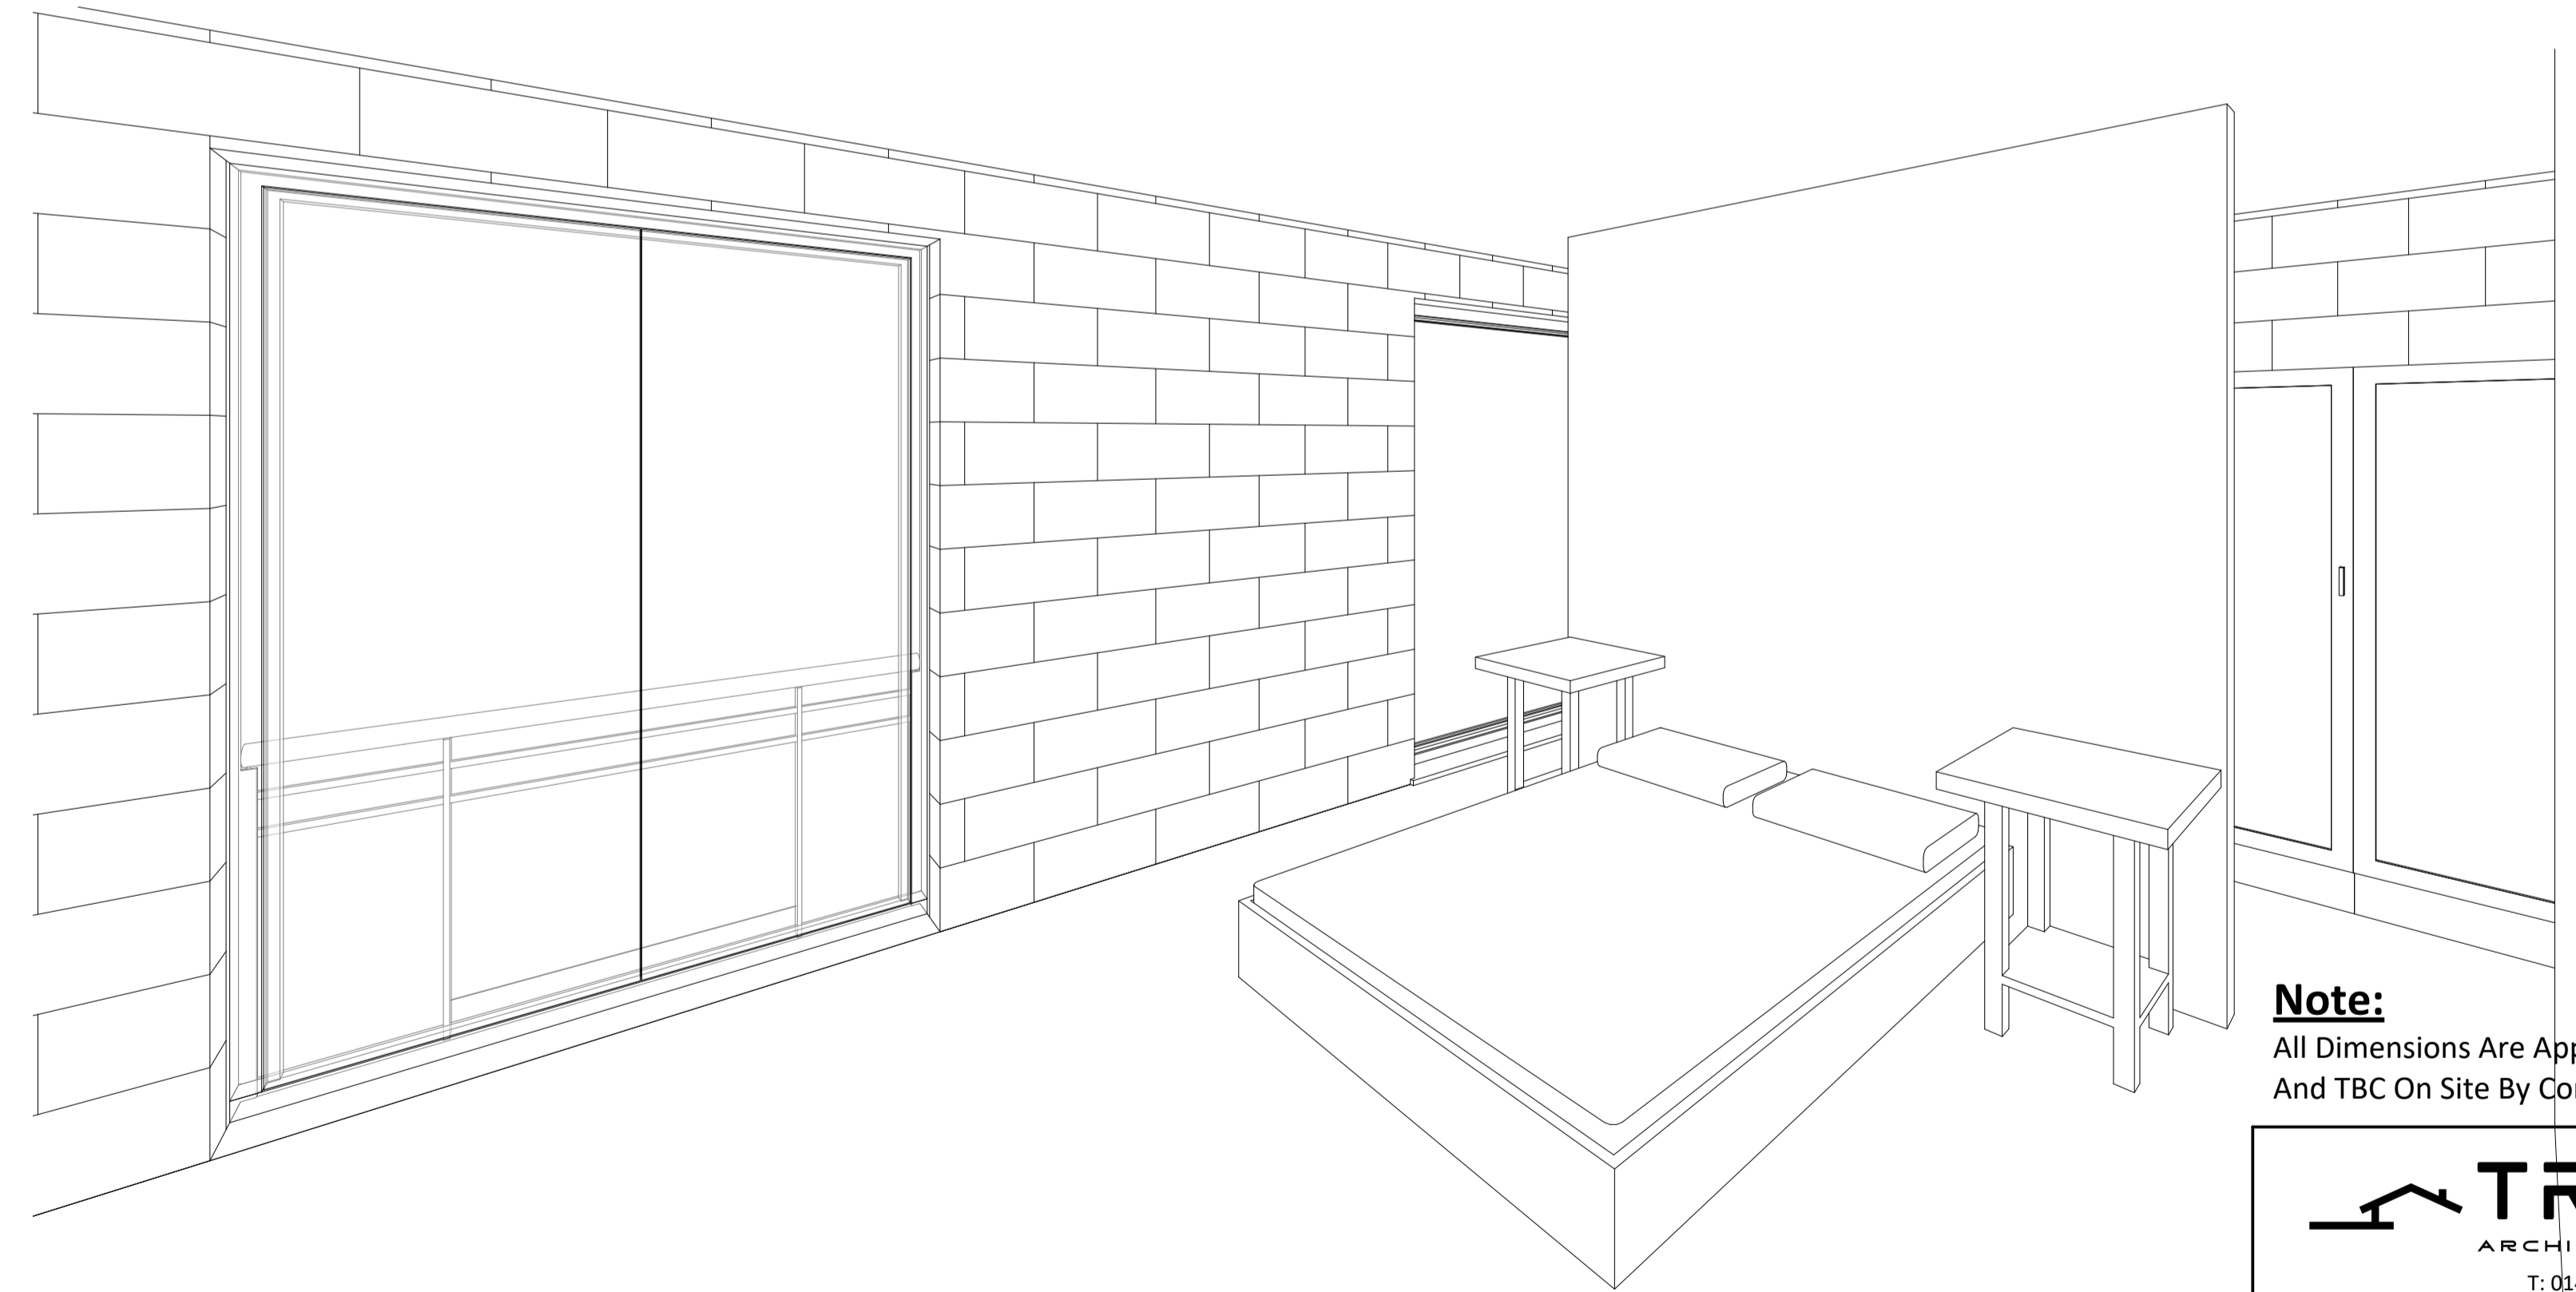

Bedroom 3D View

Note:
All Dimensions Are Approximate
And TBC On Site By Contractor



Project Name
384 Wakefield Rd, Huddersfield, HD5 8DY

Drawing Title:
Proposed 3D Views

Drawing Number: TR-A25-0103-A7
Scale: @A1

Date: 27/03/25
Revision: Approver

Drawn By: AM
Checked by: JA

Reason For Issue:
Planning