



No part of this drawing may be reproduced without prior written permission.


KEY
 ALL MEASUREMENTS SHOWN IN MILLIMETRES
 CELLAR 42m2
 PROPOSED GROUND FLOOR GIFA 139m2
 FIRST FLOOR 109m2
 DO NOT SCALE IF IN DOUBT PLEASE ASK

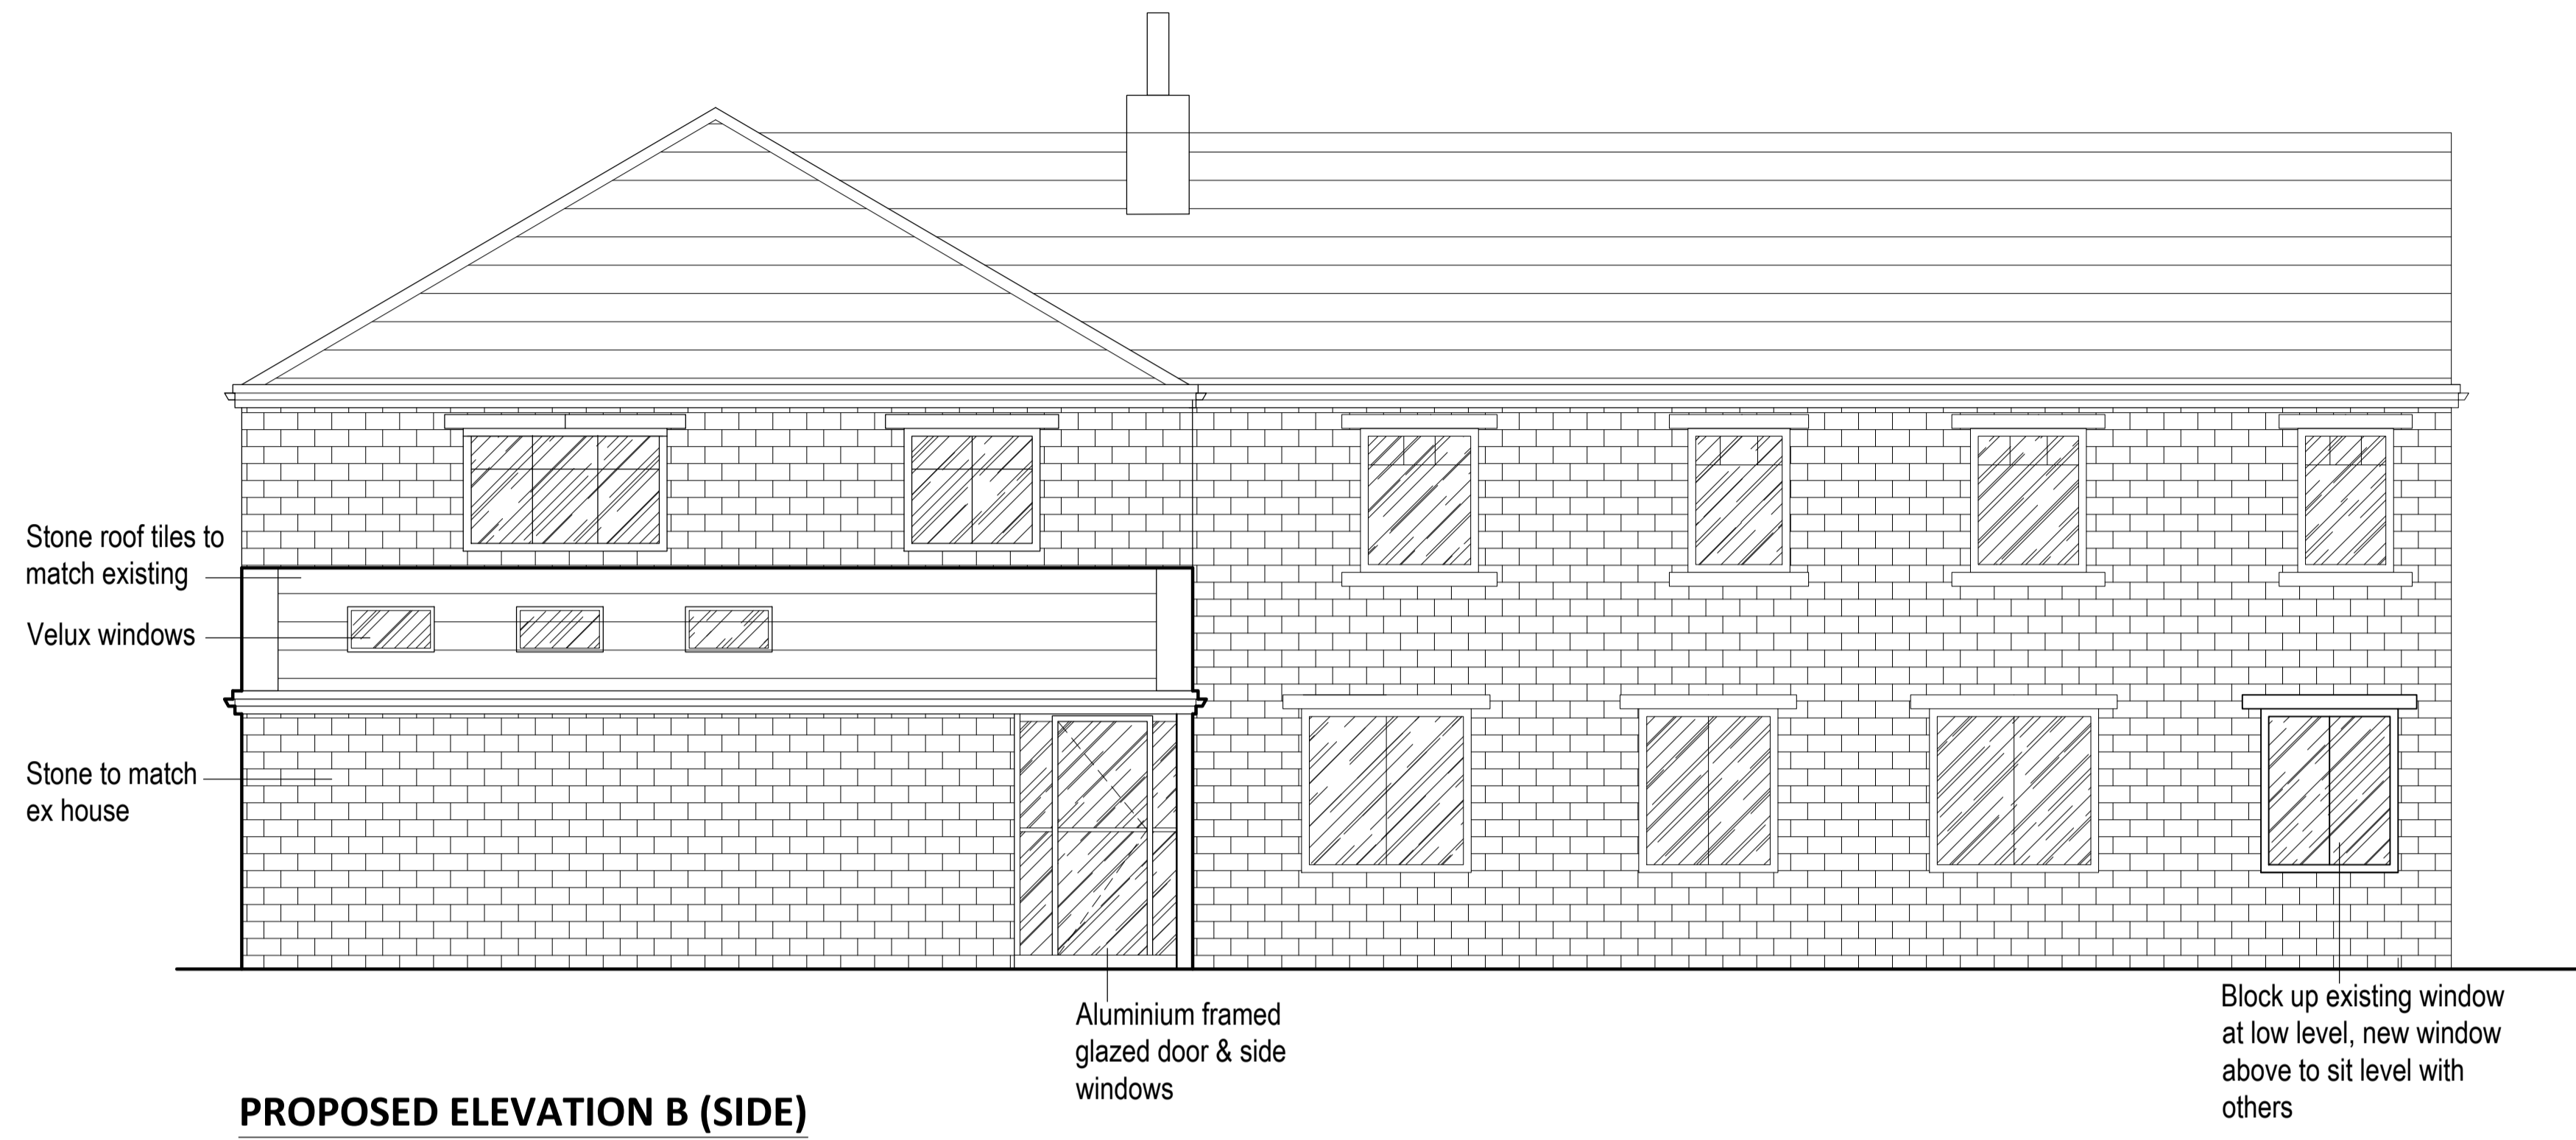

PROPOSED ELEVATION B (SIDE)
 SCALE 1:50

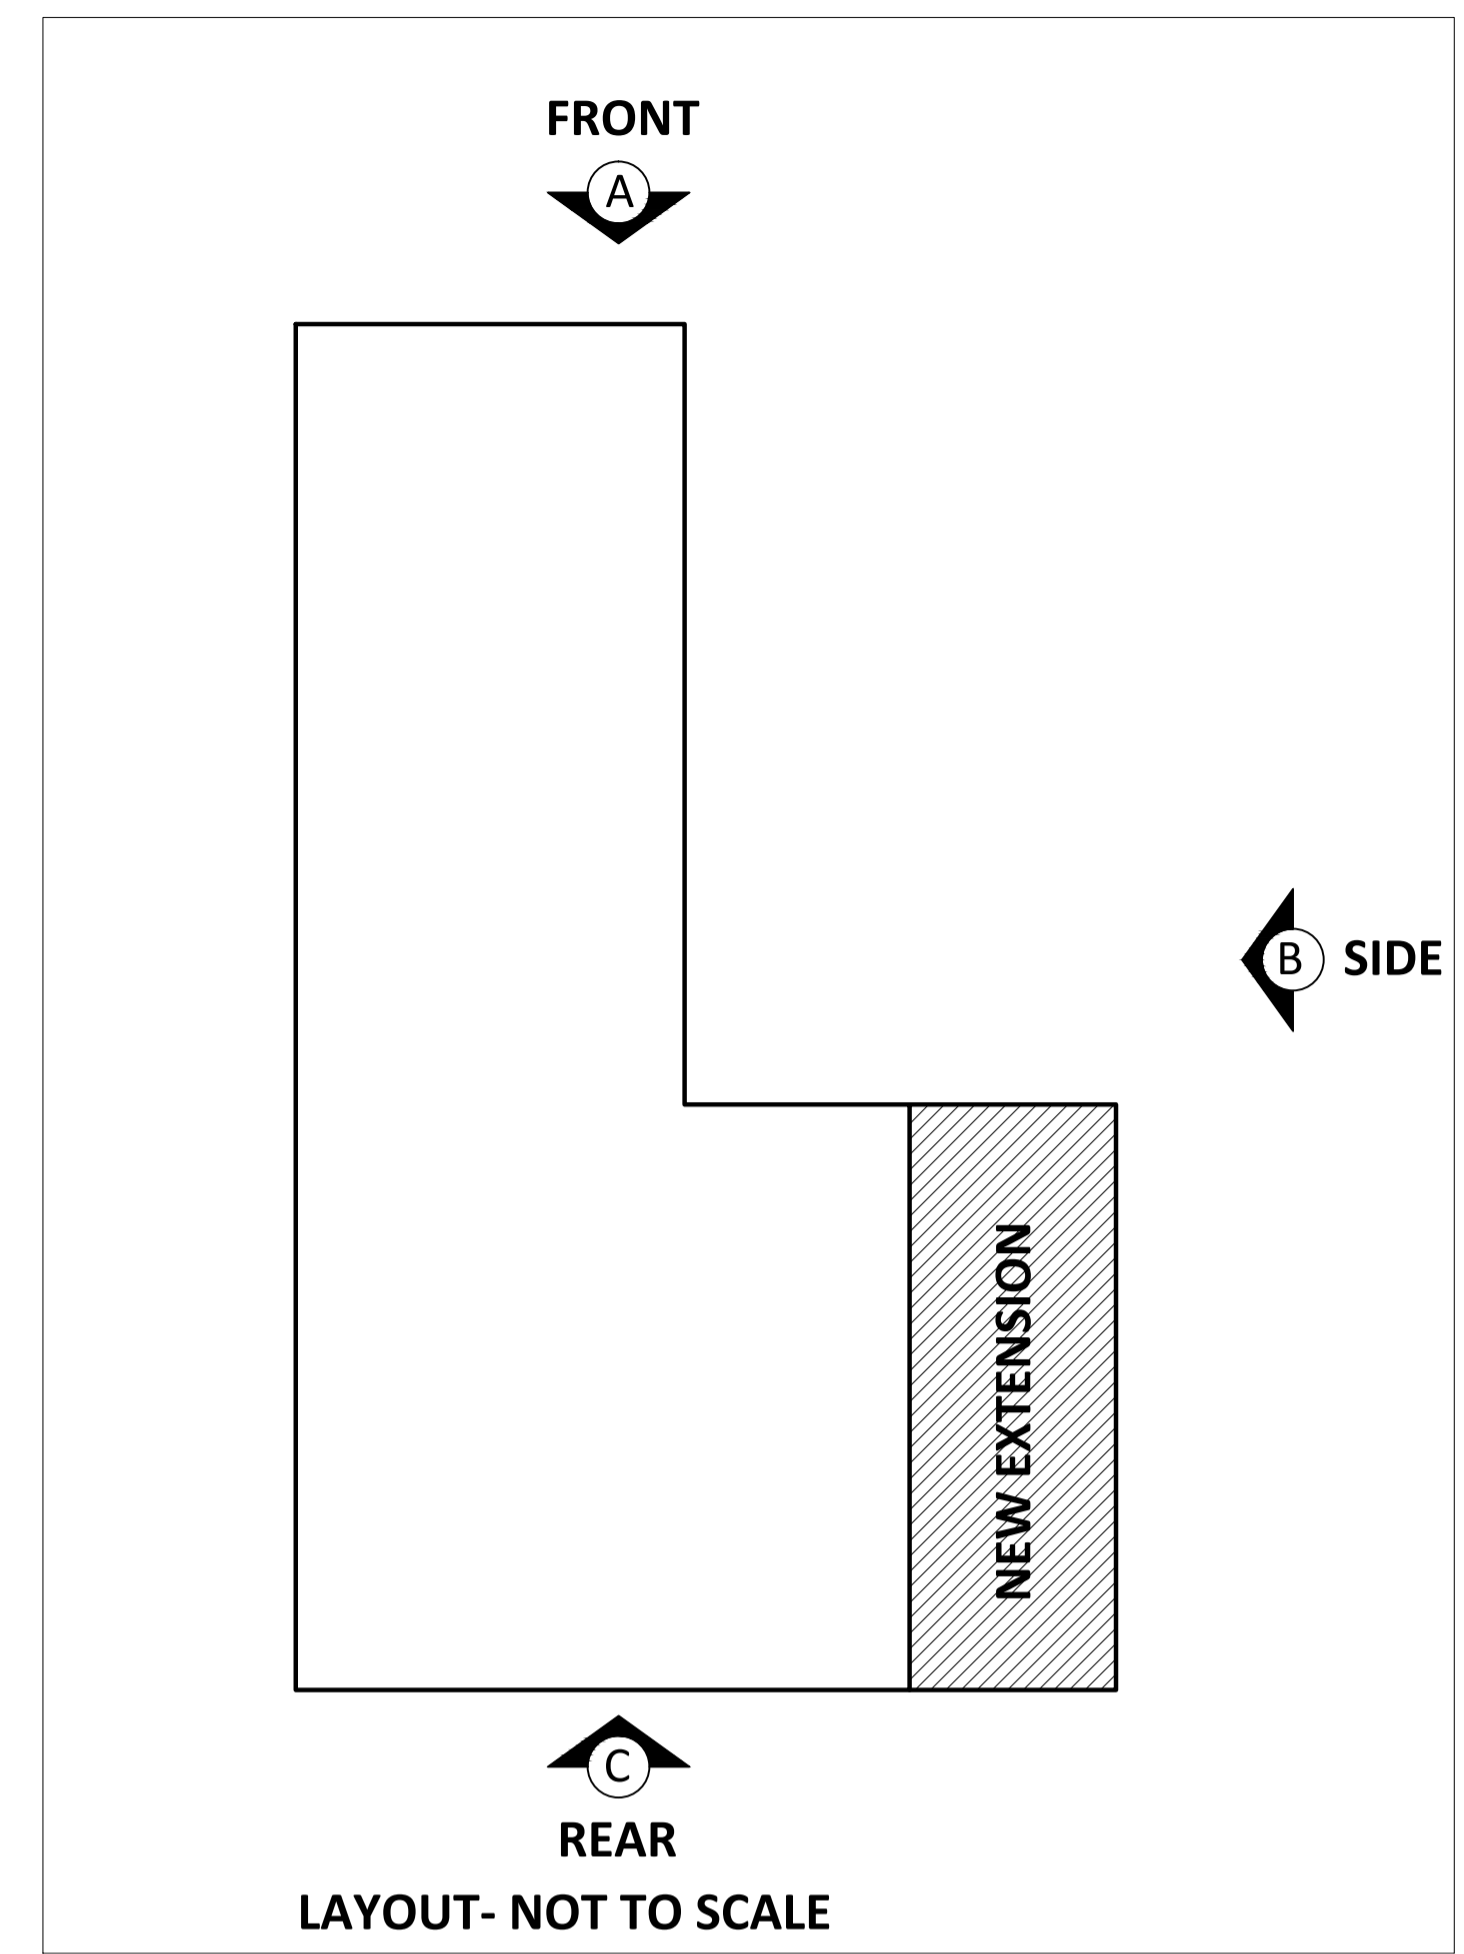

LAYOUT- NOT TO SCALE

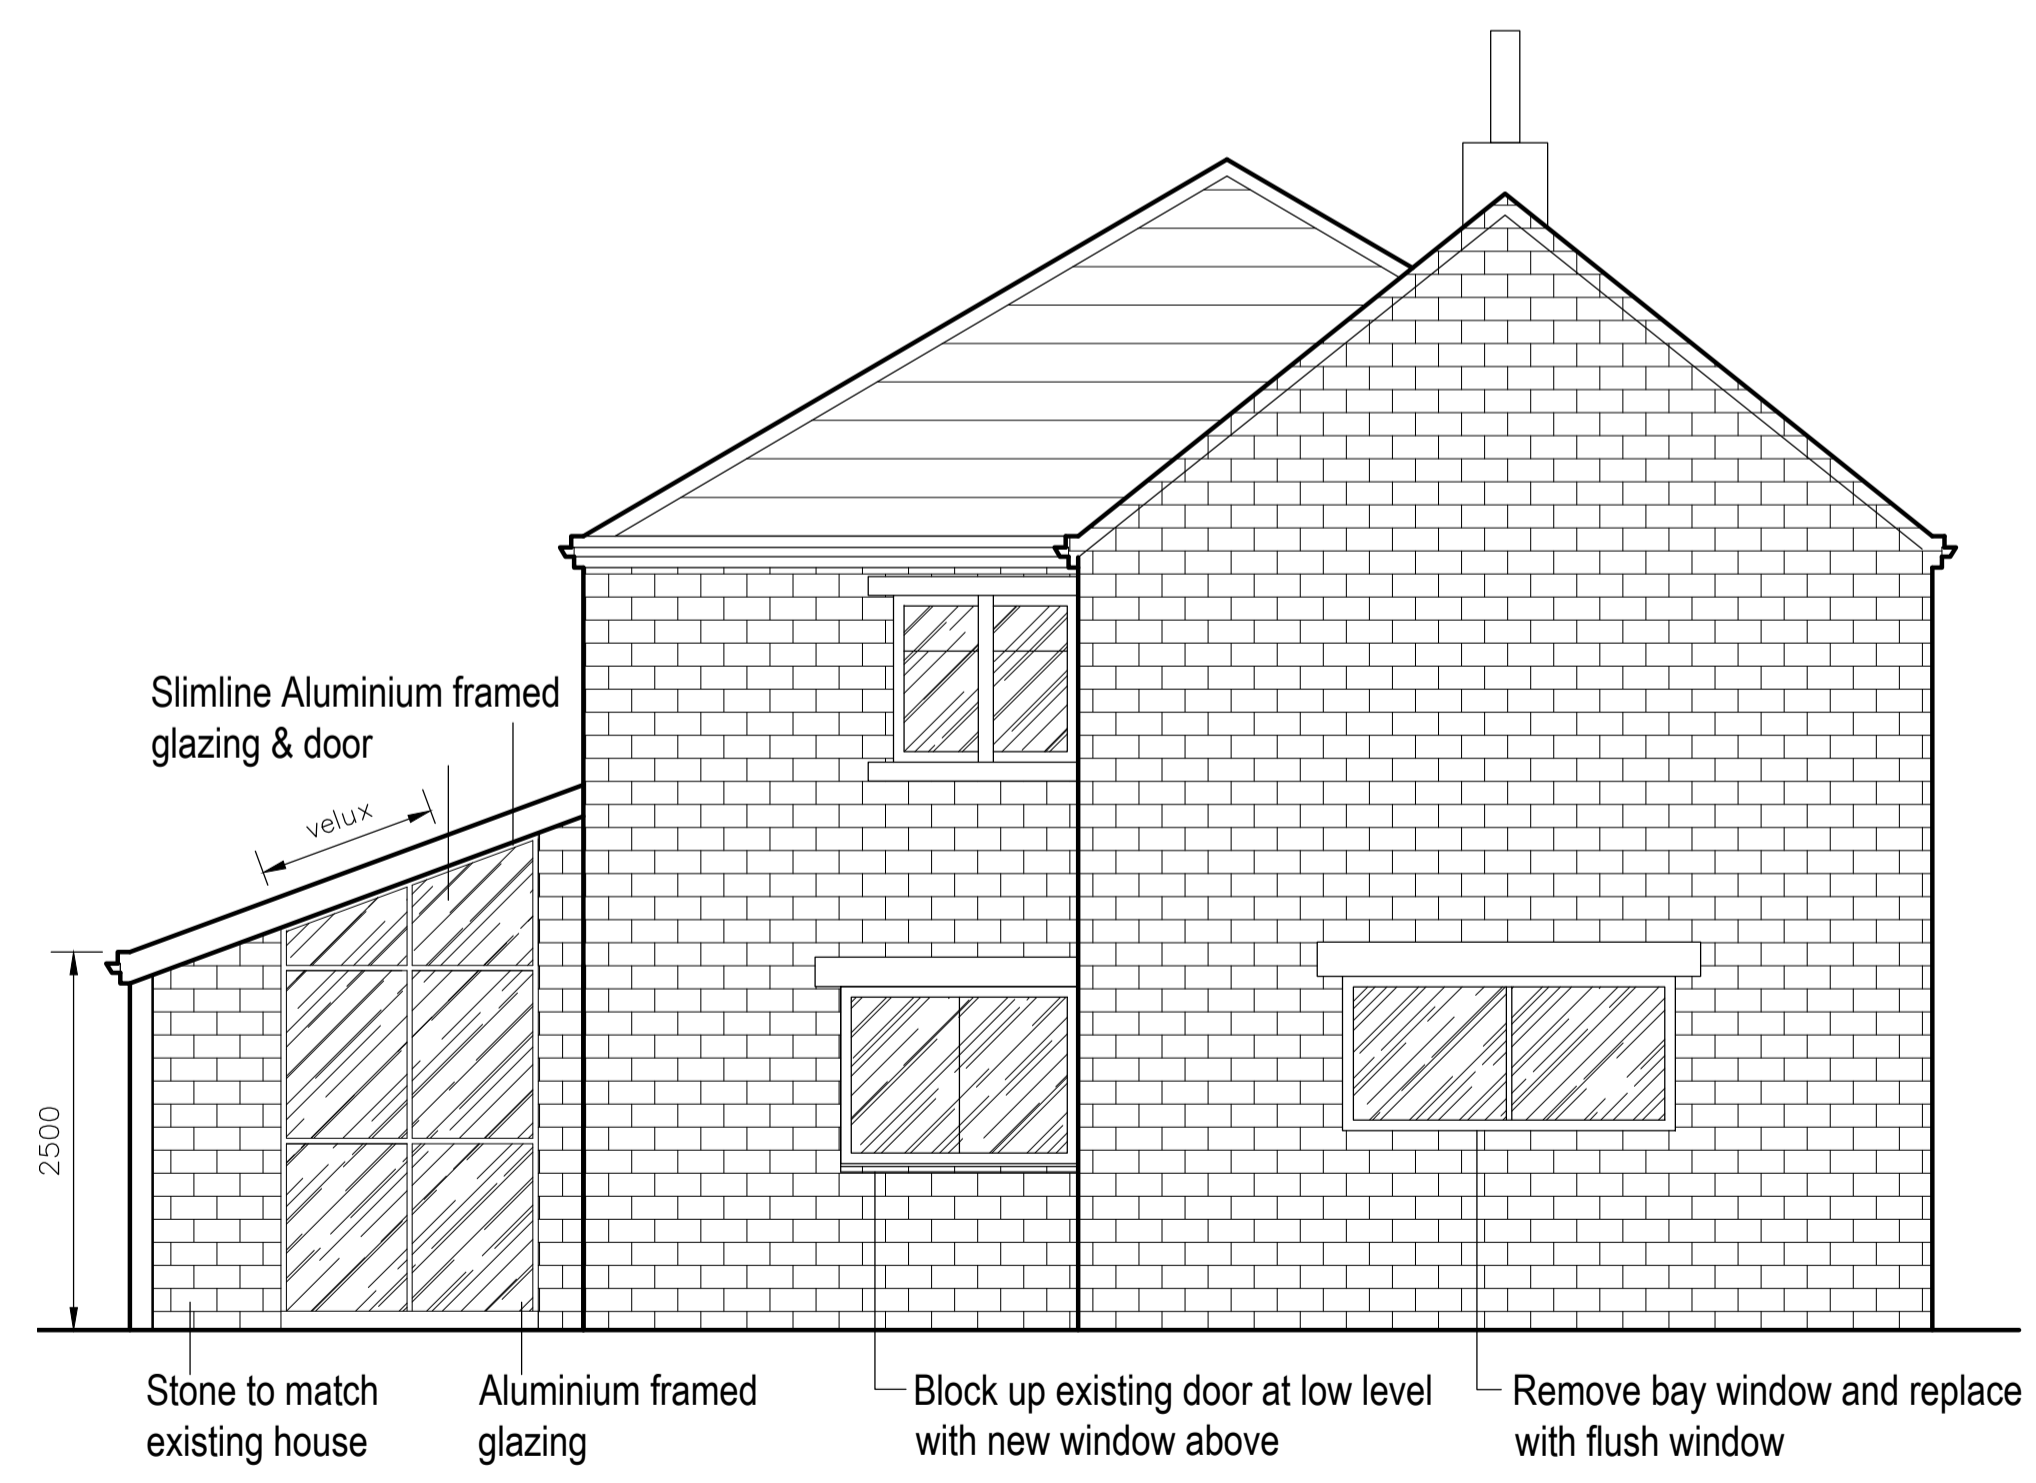

PROPOSED ELEVATION A (FRONT)
 SCALE 1:50



PROPOSED ELEVATION C (REAR)
 SCALE 1:50

REV	DATE	DETAILS	INITIAL
C	06.01.24	Removed bay window.	TD
B	06.01.24	Changed to bifolds.	TD
A	05.01.24	Extension alterations.	TD
PROJECT		60-62 LINFIT LANE KIRKBURTON HUDDERSFIELD, HD8 0UB	
CLIENT		MR & MRS SMITH	
TITLE		PROPOSED ELEVATIONS	
DRG No.	HD8-04	SCALE	1:50 @ A1
DRN BY	T.D	DATE	03/12/24