



Section AA

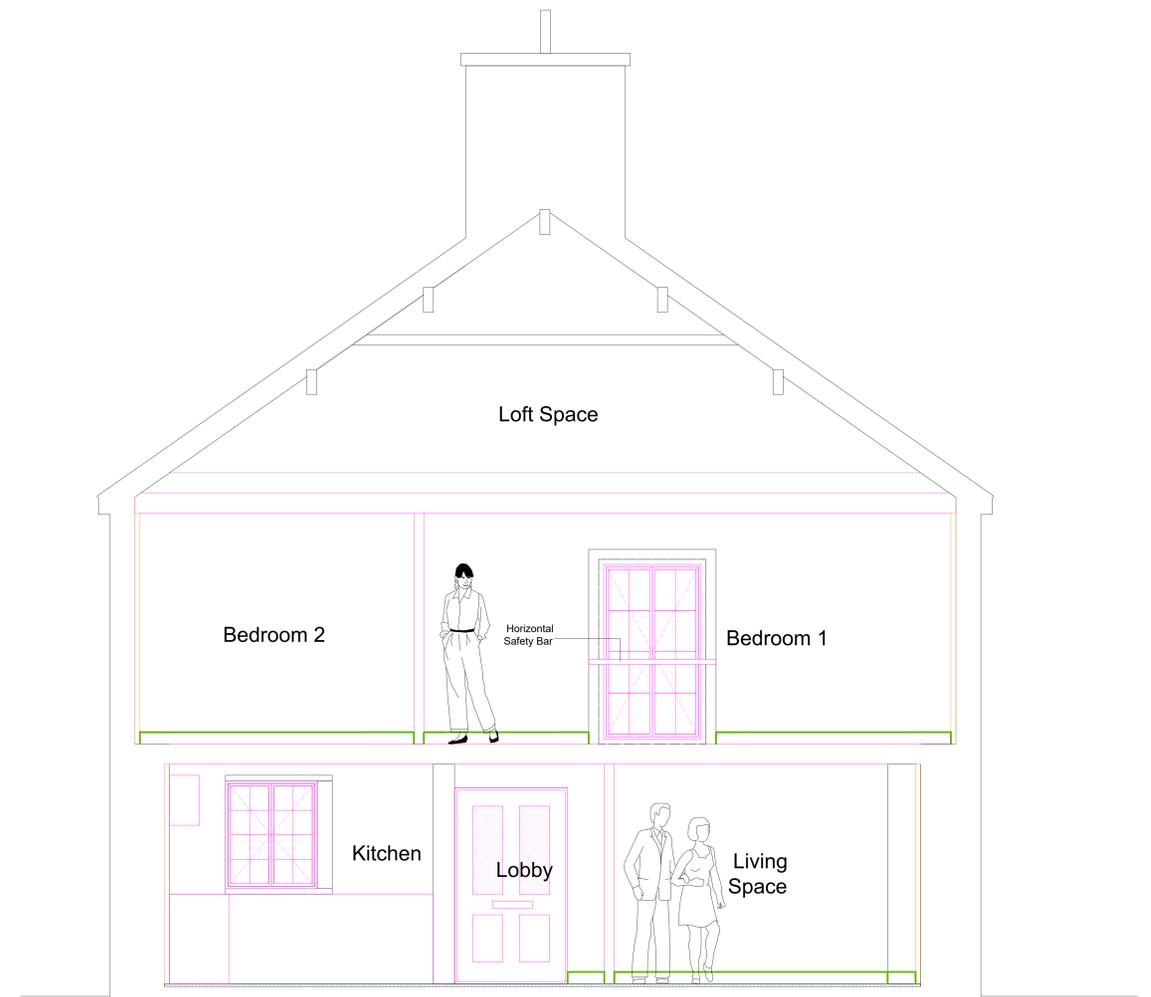

Section BB

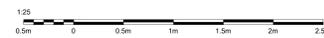

Site Address: Fletcher House Farm, Lumb Lane, Huddersfield, HD4 6SZ	Title: Proposed Sections AA and BB
Project: Internal Alterations	
Drawing No: 31/2503/008	
Date: March 2025	Scale: 1:25 @ A0
Status: Planning - Listed Building Consent	
Client: Rob Airey	
<small>This document and all information herein is confidential and the intellectual property of Studio Kazzard Ltd. It is disclosed in confidence on terms that it will not be disclosed to any third party, used, sold, loaned, licensed or reproduced in whole or in any part in any manner or form for manufacturing, sending or for any other purpose without the written permission of Studio Kazzard Ltd. The copyright is retained by Studio Kazzard. © Studio Kazzard</small>	