


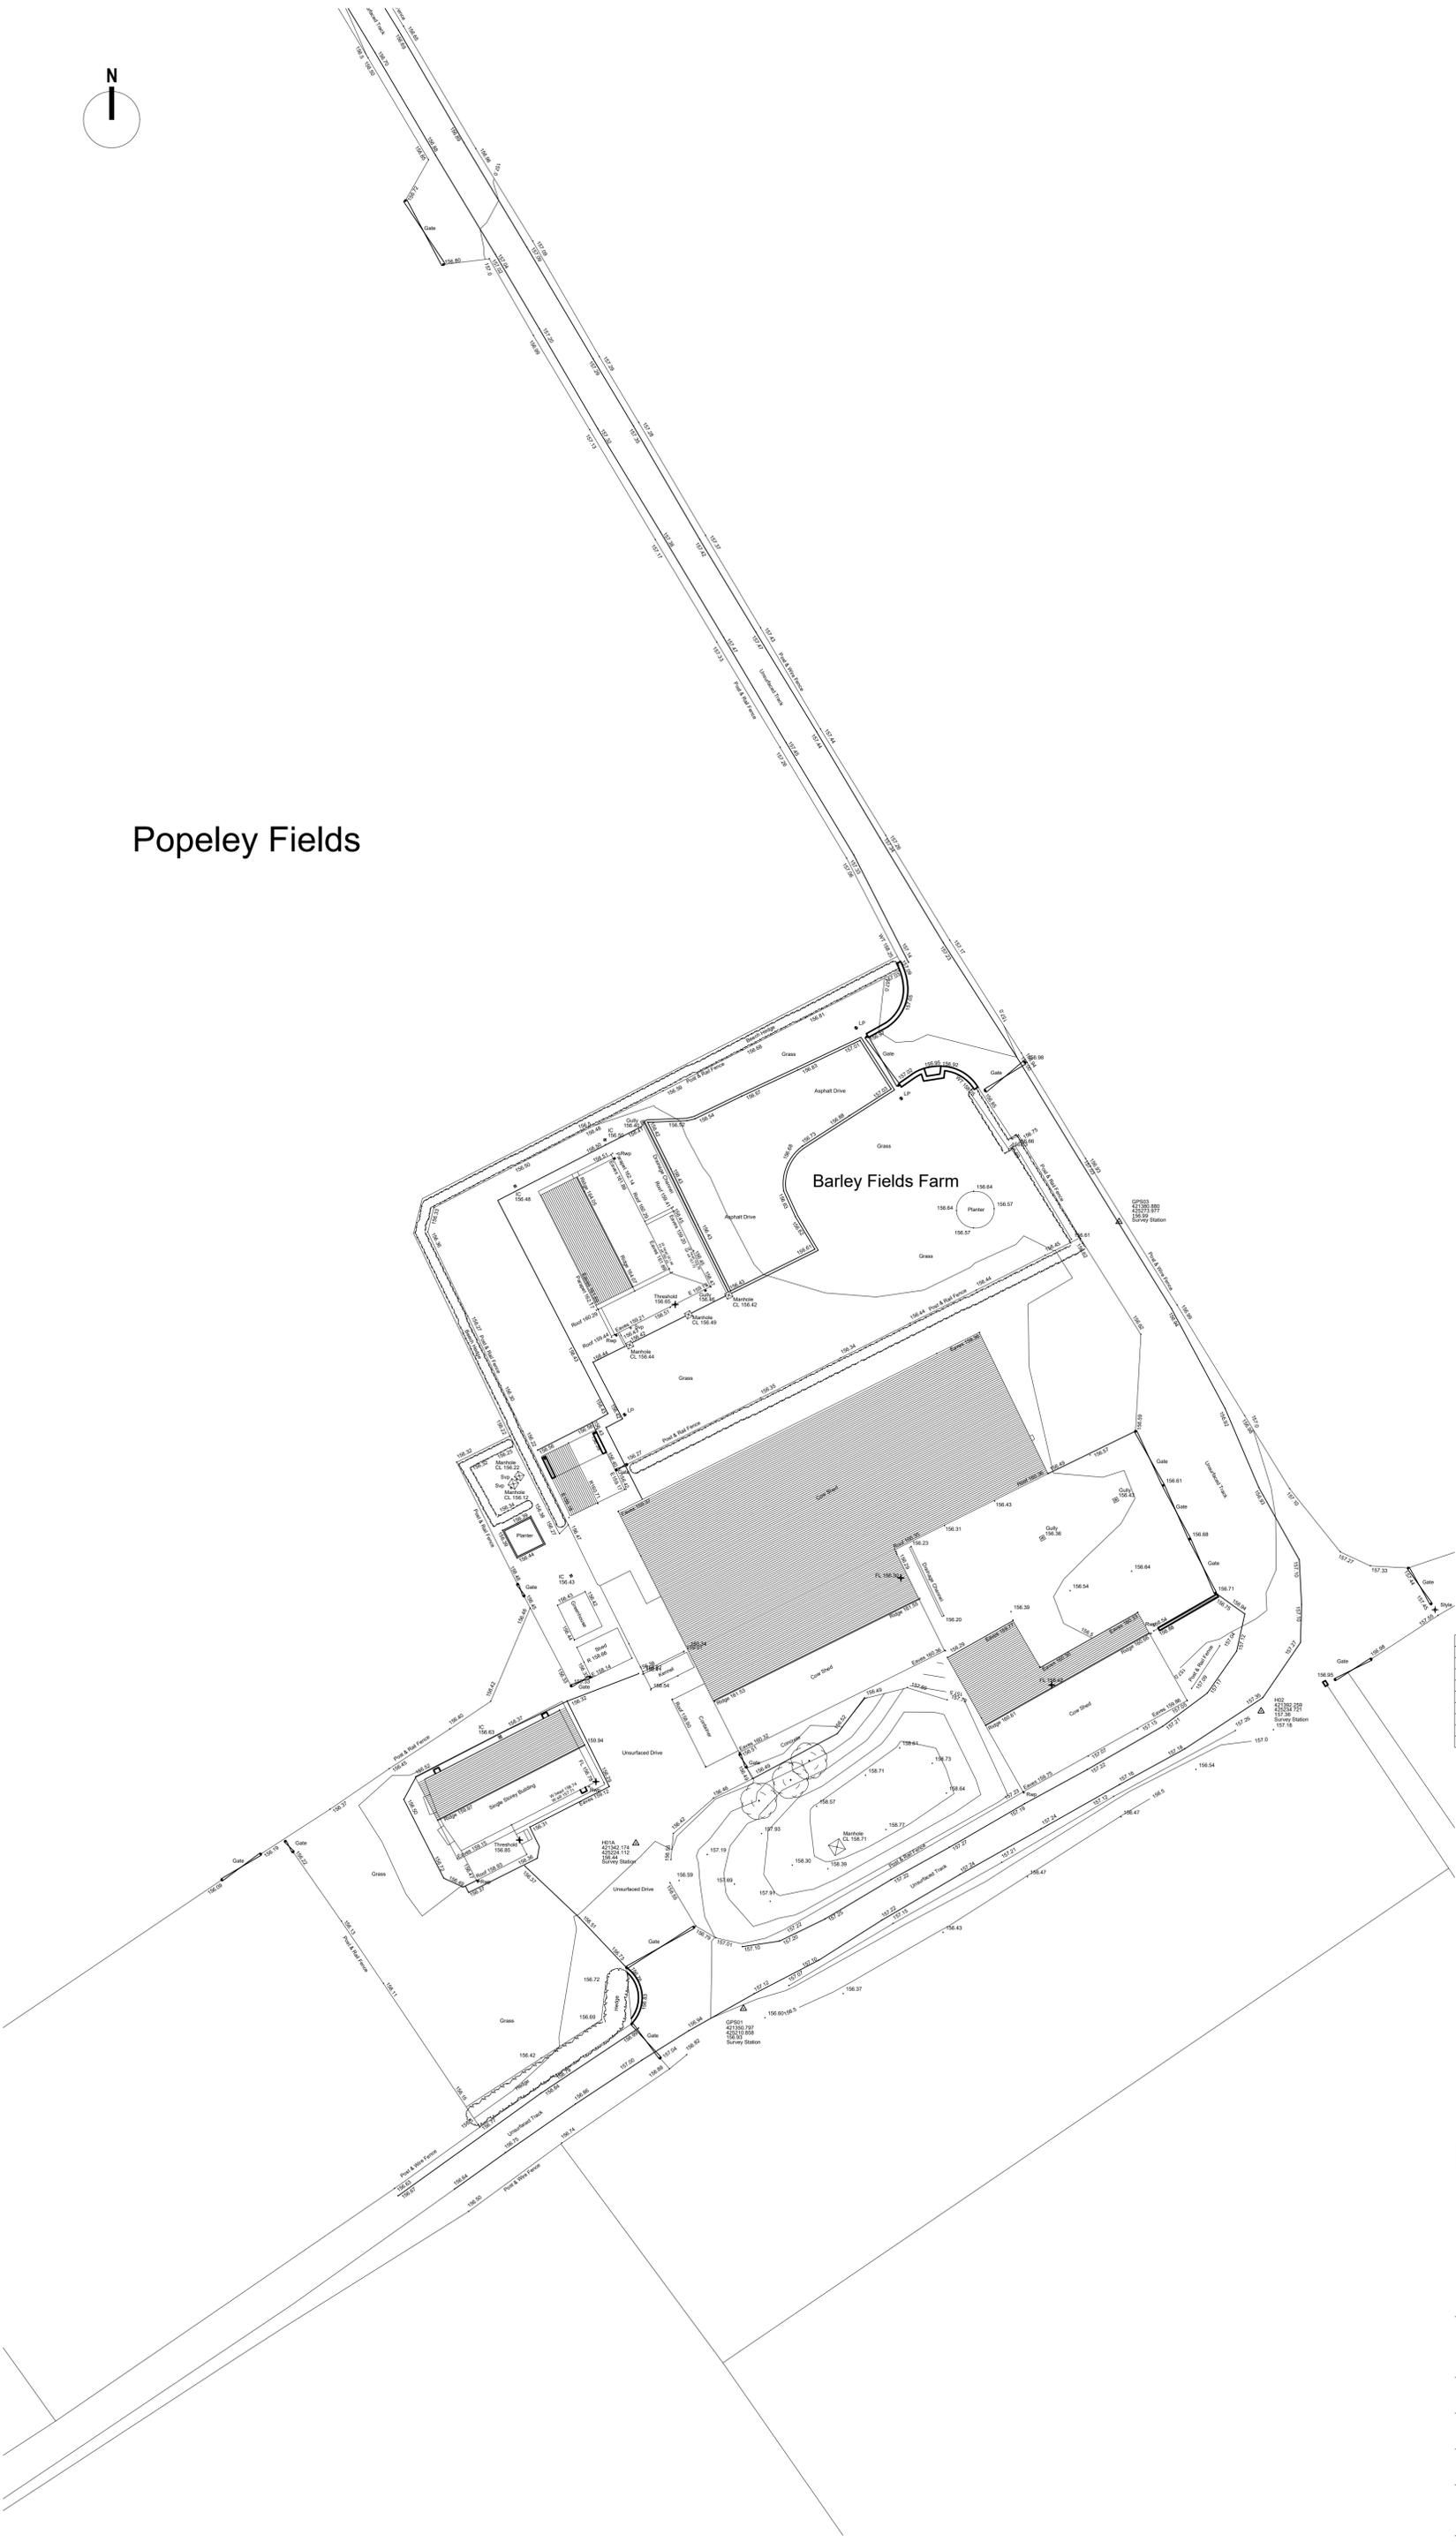

Popeley Fields



Survey Control Co-ordinates				
Reference	East	North	Elevation	Description
GPS01	421350.797	425210.859	156.93	Survey Station
GPS02	421362.250	425234.723	157.35	Survey Station
GPS03	421380.880	425273.977	156.99	Survey Station
GPS10	421140.452	425595.407	152.91	Survey Station
GPS11	421200.059	425552.497	152.74	Survey Station
H01A	421342.174	425224.112	156.44	Survey Station
H02	421362.259	425234.721	157.36	Survey Station
H10	421091.467	425630.717	152.32	Survey Station
H11	421055.778	425649.299	152.16	Survey Station

Site Survey Control & Datum Information
 Grid Orientation:
 Survey related to Ordnance Survey "OSGB36" at control point GPS01 and the survey data was processed on a plane grid. (No Scale Factor)
 Level Datum:
 OS Orthometric hts

Control & Datum Information
 Co-ordinates and levels are based upon OSGB 1936 National Grid (OSGB36) and Ordnance Survey Datum Newlyn (ODN).
 They are derived using real-time on site GPS survey, that utilises the National Grid Transformation OSTN15GB and the National Ceoid Model OSGM15GB.
 The data obtained for use in this drawing involved the use of real-time GPS survey and total station survey.
 Contours are shown at 0.5m intervals.

Holden Surveys Ltd
 Topographical Building & Site Surveys - CAD Services
 T: 0773 493 6469 E: holdensurveys@msn.com

Rev	Description	Drawn	Checked	Date

Document Status: **S2** Purpose of Issue: **WORK IN PROGRESS**

MARTIN WALSH ARCHITECTURAL
 Firth Buildings, 99 - 103 Leeds Rd, Dewsbury, WF12 7BU t: 01924 46342
 e: info@martinwalsh.co.uk w: www.martinwalsh.co.uk

Project: **Proposed Conversion of Agricultural Buildings to Dwellings at Barleyfields Farm, Oxford Road, Gomersal, Cleckheaton BD19 4HA**

Title: **Existing Site Survey**

Client: **Mr & Mrs Newman**

MWA Project Ref	Scale	Original Paper Size	Paper Orientation	Drawn
6543	1:250	@A1	Landscape	MW(J)

File Identifier	Originator	Volume	Level	Type	Role	Number	Revision
NEBF - MWA - XX - XX - DR - A - 0002							P1

Copyright © 2023 Martin Walsh Architectural. All Rights Reserved.
 Martin Walsh Architectural is the trading name of Martin Walsh Architectural Limited. Registered in England Number 4496049