

**SPILLWAY LONG SECTION - A - A'**  
REFER DRAWING 001  
N.T.S.


NOTE: ALL DIMENSIONS AND LEVELS SHOWN ARE PROVIDED FOR INFORMATION AND ARE APPROXIMATE ONLY.

- NOTES:**
- DO NOT SCALE FROM THIS DRAWING. USE FIGURED DIMENSIONS ONLY.
  - ALL DIMENSIONS ARE TO BE CONFIRMED ON SITE.
  - ALL DIMENSIONS ARE IN METRES ON PLANS AND MILLIMETRES ON DETAILS. UNLESS NOTED OTHERWISE.
  - ALL LEVELS ARE IN METRES ABOVE ORDNANCE DATUM.
  - LEVELS HAVE BEEN BASED ON LIDAR AND TOPOGRAPHIC SURVEY FROM SURVEY OPERATIONS DRAWING 22/116/001 DATED DECEMBER 2022.
  - THIS DRAWING IS PROVIDED FOR INFORMATION ONLY.
  - ESTIMATED WALL HEIGHTS ARE BASED ON THE CRM PHYSICAL MODEL AND GIVEN RELATIVE TO ADJACENT GROUND LEVELS TO PROVIDE AN INDICATION OF VISUAL IMPACT.
  - THE EXTENT OF VEGETATION CLEARANCE AND REINSTATEMENT TO BE AGREED BETWEEN THE CONTRACTOR AND THE TRUST. THE TRUST IS RESPONSIBLE FOR ALL ECOLOGICAL AND ENVIRONMENTAL SURVEYS AND PERMITS FOR WORKS.
  - THE TRUST IS RESPONSIBLE FOR ARRANGING PERMISSION TO ACCESS AND WORK ON THIRD PARTY LAND.

**LEGEND:**

	PROPOSED RHS WALL
	WALL TO BE REMOVED
	PROPOSED RC CONCRETE
	PROPOSED MASS CONCRETE
	EXISTING CONCRETE SLAB AND WALLS
	PROPOSED DRAINAGE PIPE
	EXISTING BRICK WALL
	UNDISTURBED GROUND
	STEEL BUS BAR

P02	28/03/2025	FOR PLANNING	SG	MB			
P01	05/11/2024	DRAFT FOR PLANNING	AA	SG	MB	MB	
Rev	Date	Description	Prod	Chk	Rev	App	

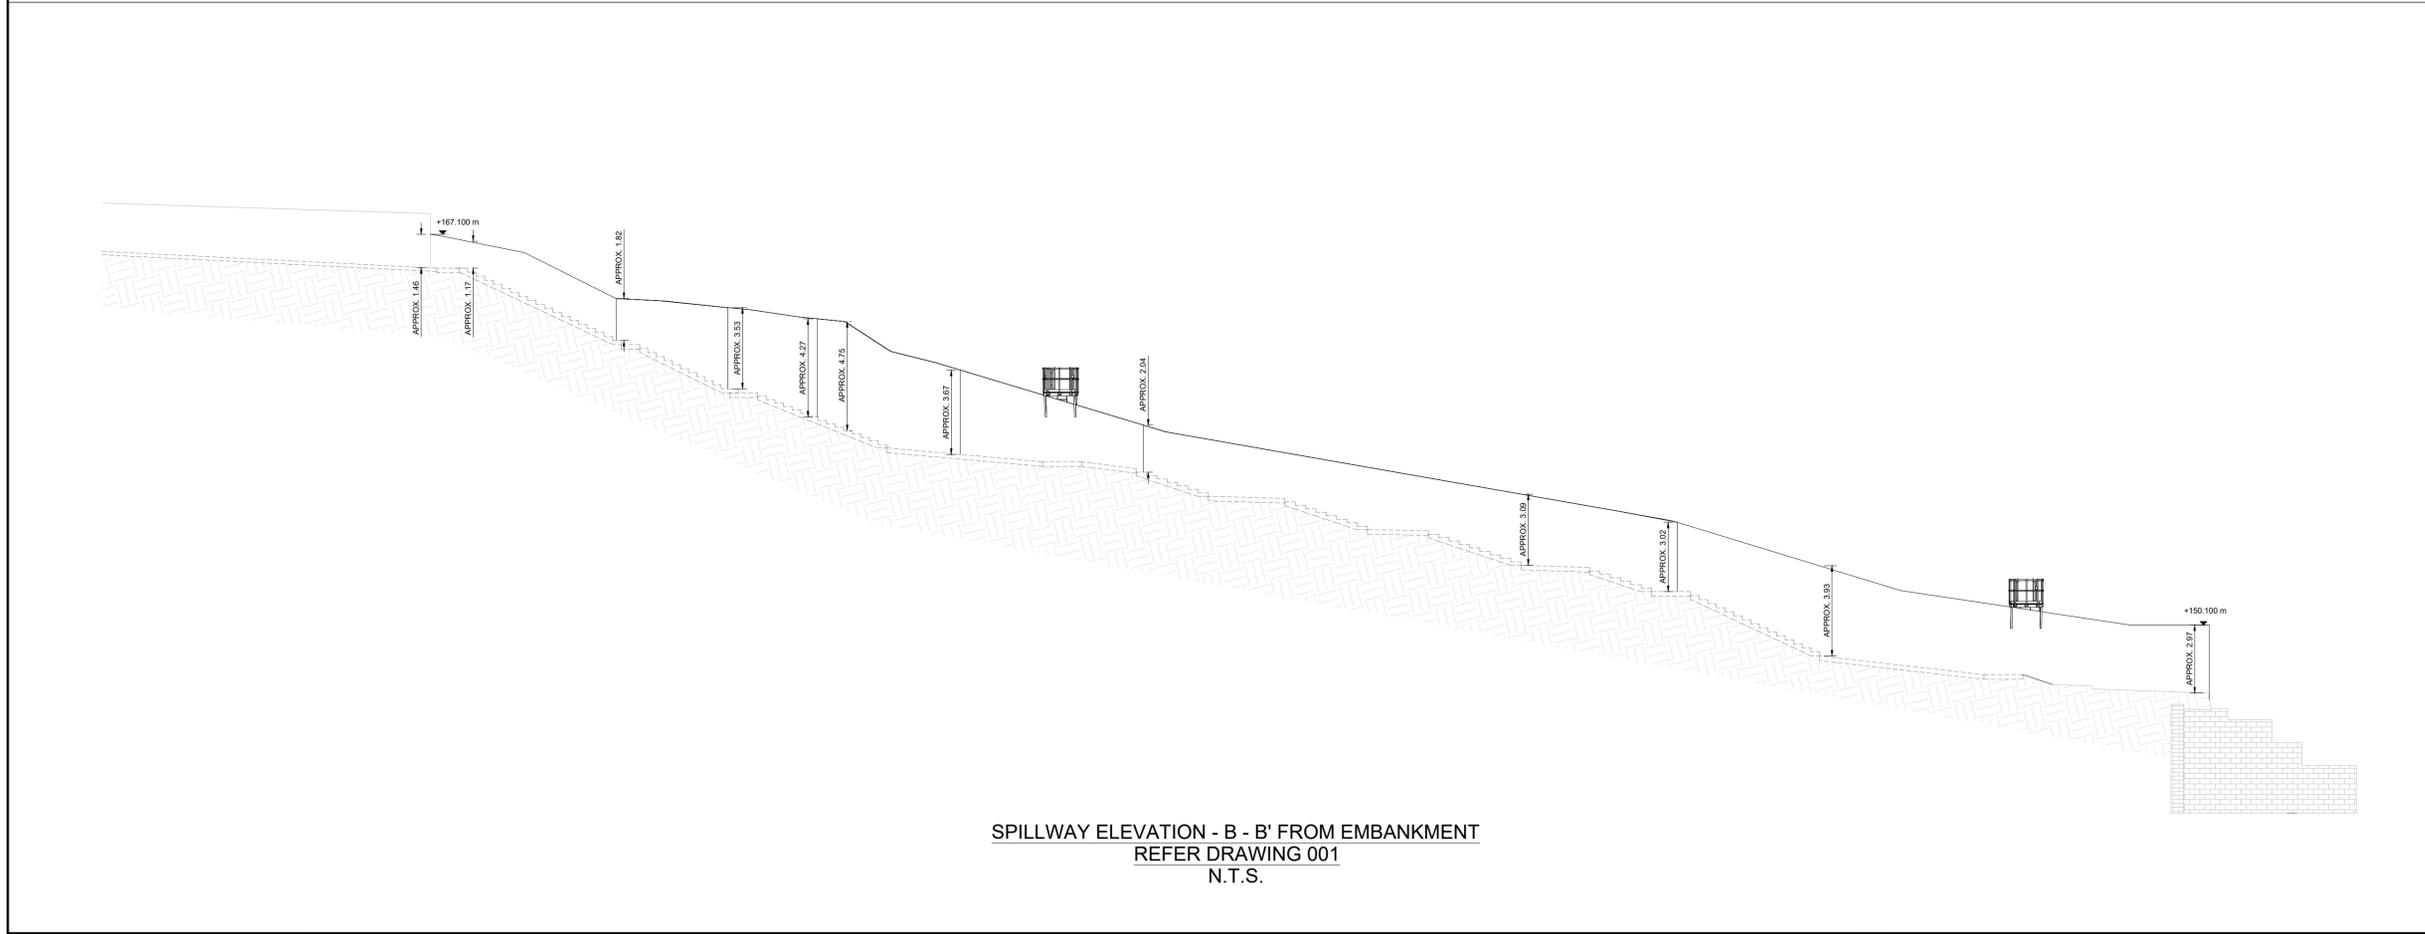

**SPILLWAY ELEVATION - B - B' FROM EMBANKMENT**  
REFER DRAWING 001  
N.T.S.

**Canal & River Trust**

Project: **SLAITHWAITE RESERVOIR**

Site: SLAITHWAITE RESERVOIR  
Client: Canal & River Trust  
First Floor North, Station House,  
500 Elder Gate, Milton Keynes, MK9 1BB  
+44 (0) 303 040 4040  
www.canalrivertrust.org.uk

**ARCADIS**

Registered office: 80 Fenchurch Street, London EC3M 4BY  
Coordinating office: 80 Fenchurch Street, London EC3M 4BY  
Tel: 44 (0)20 7812 2000  
www.arcadis.com © Copyright reserved

**SLAITHWAITE RESERVOIR SPILLWAY SECTIONS**

**SHEET 1 OF 2**

Designed: S. GOGI	Signed: [Signature]	Date: 28/03/2025
Produced: A. ACOSTA	Signed: [Signature]	Date: 28/03/2025
Checked: S. GOGI	Signed: [Signature]	Date: 28/03/2025
Reviewed: M. BROWN	Signed: [Signature]	Date: 28/03/2025
Approved: M. BROWN	Signed: [Signature]	Date: 28/03/2025

Design Stage: PLANNING

Original Size: A1	Grid: OS	Datum: AOD
Status Code: S2	Scale: As shown	Project Number: P12553

Status Description: FOR INFORMATION  
NOT FOR CONSTRUCTION PURPOSES

Drawing Number: P12553 - ARC - 00 - XP - DR - CE - 002	Revision: P02
--	---------------