



CROSS SECTION - C - C'
SEE DRAWINGS 001 AND 002
N.T.S.

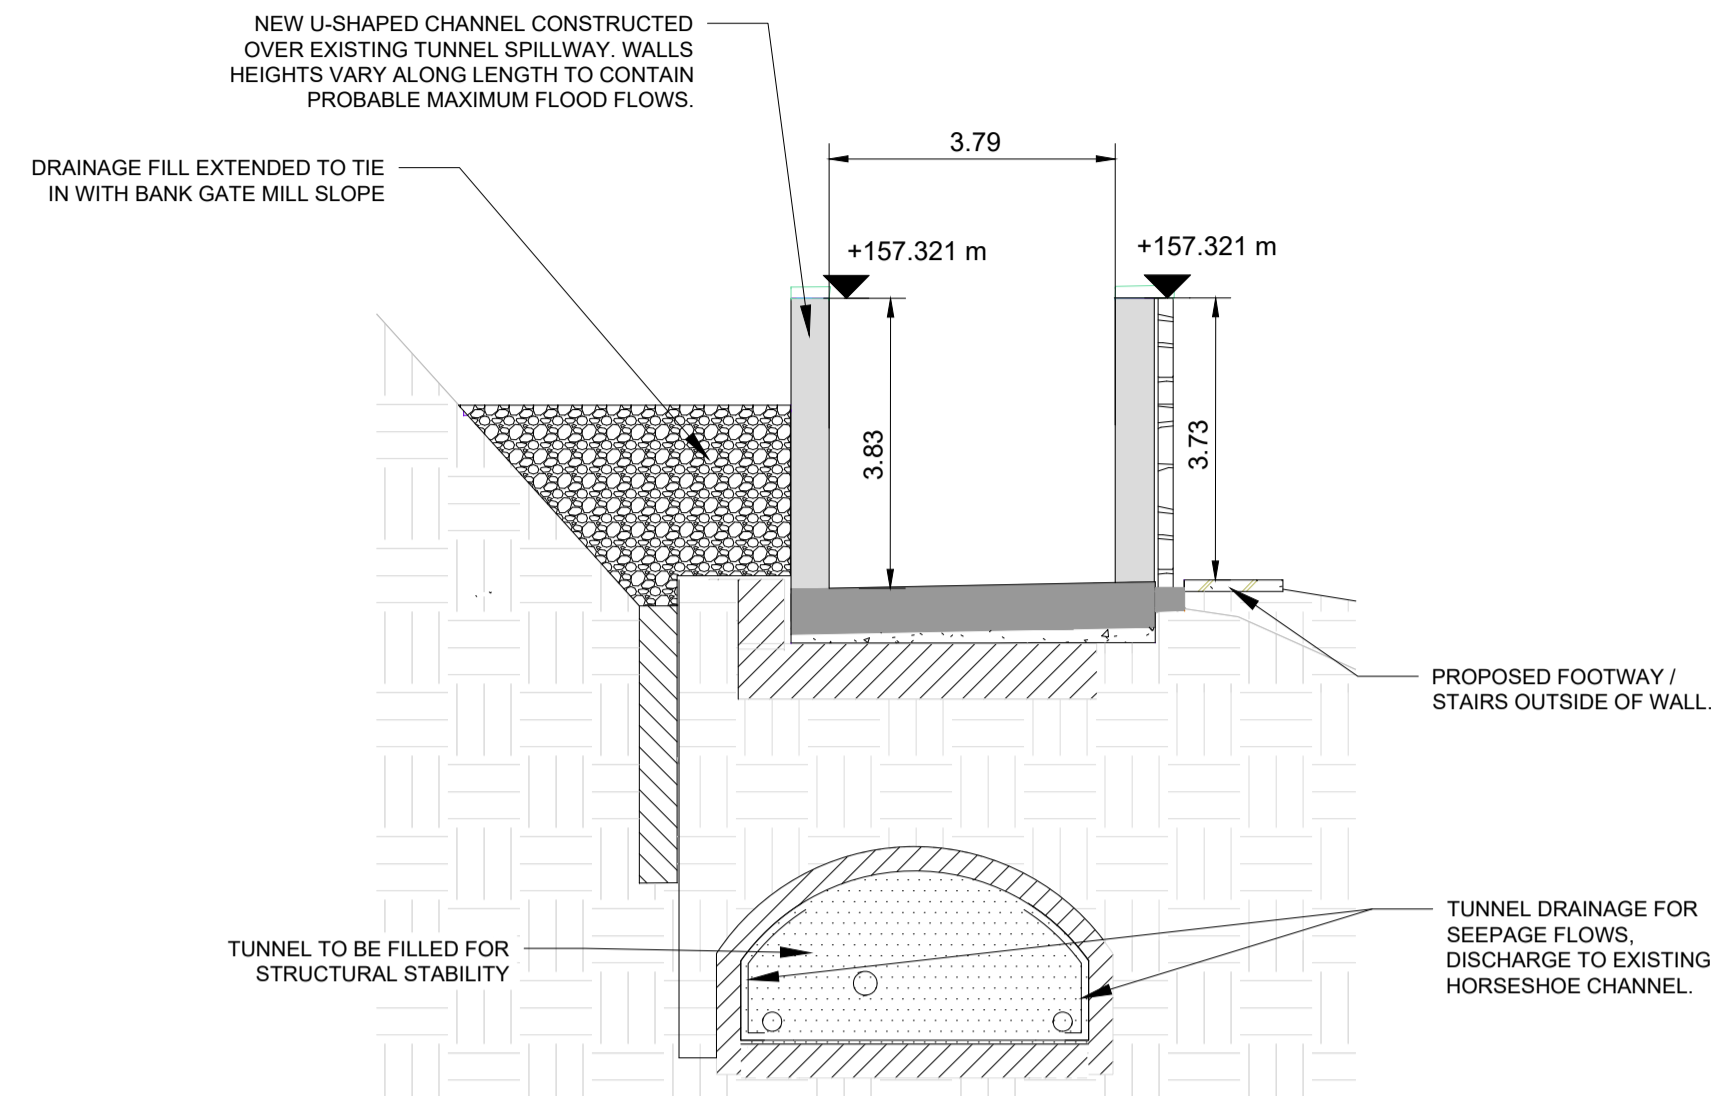

CROSS SECTION - D - D'
SEE DRAWINGS 001 AND 002
N.T.S.

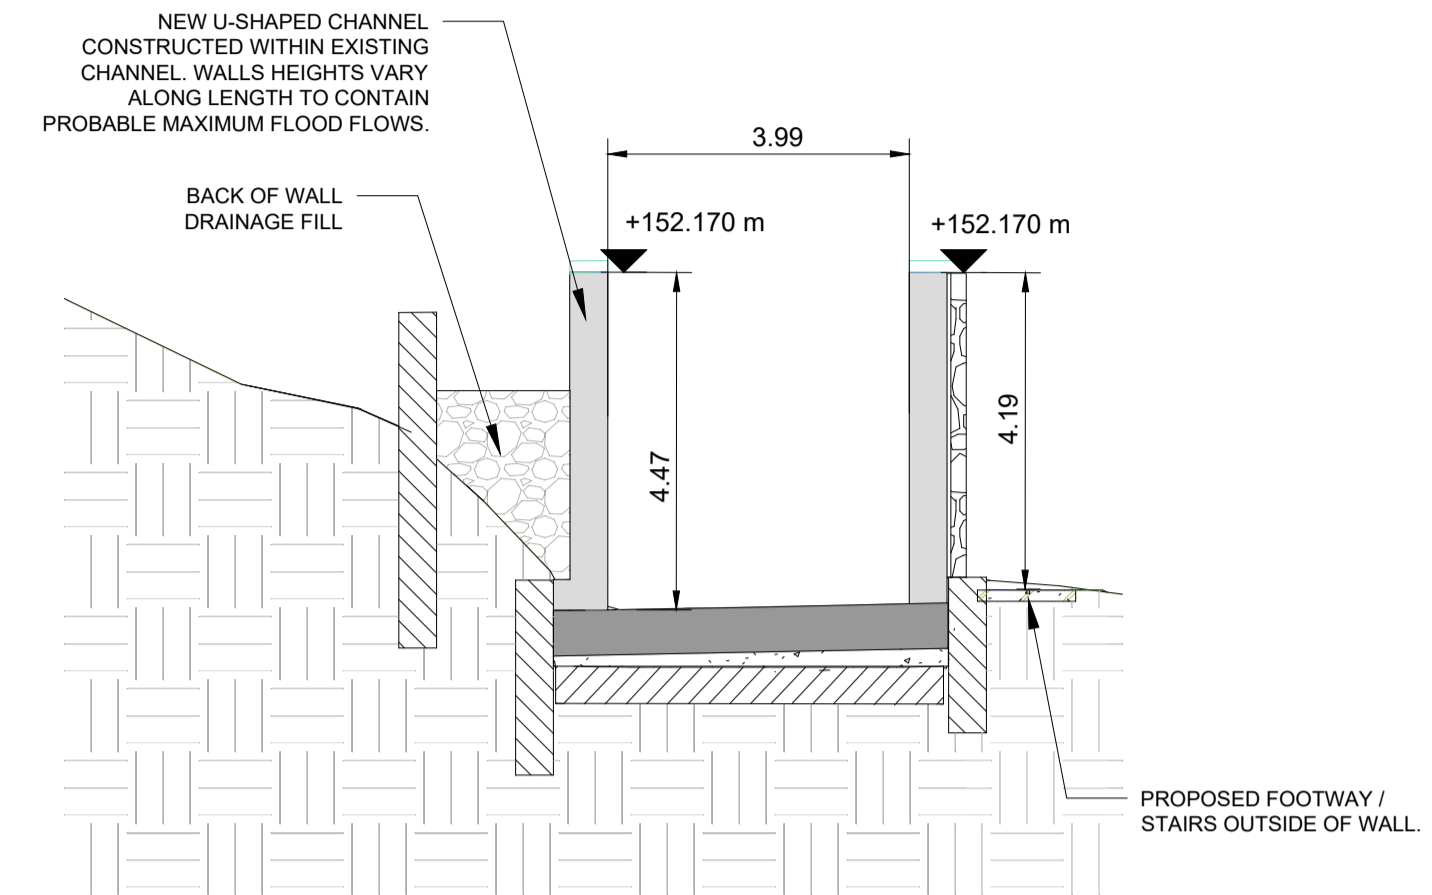

CROSS SECTION - E - E'
SEE DRAWINGS 001 AND 002
N.T.S.

NOTES:

- DO NOT SCALE FROM THIS DRAWING. USE FIGURED DIMENSIONS ONLY.
- ALL DIMENSIONS ARE TO BE CONFIRMED ON SITE.
- ALL DIMENSIONS ARE IN METRES, UNLESS NOTED OTHERWISE.
- ALL LEVELS ARE IN METRES ABOVE ORDNANCE DATUM.
- LEVELS HAVE BEEN BASED ON LIDAR AND TOPOGRAPHIC SURVEY FROM SURVEY OPERATIONS DRAWING 22J116/001 DATED DECEMBER 2022 AND 24B206/001 DATED MARCH 2024.
- THIS DRAWING IS PROVIDED FOR INFORMATION ONLY.
- ESTIMATED WALL HEIGHTS ARE BASED ON THE CFD MODEL AND GIVEN RELATIVE TO ADJACENT GROUND LEVELS TO PROVIDE AN INDICATION OF VISUAL IMPACT.
- THE EXTENT OF VEGETATION CLEARANCE AND REINSTATEMENT TO BE AGREED BETWEEN THE CONTRACTOR AND THE TRUST. THE TRUST IS RESPONSIBLE FOR ALL ECOLOGICAL AND ENVIRONMENTAL SURVEYS AND PERMITS FOR WORKS.
- THE TRUST IS RESPONSIBLE FOR ARRANGING PERMISSION TO ACCESS AND WORK ON THIRD PARTY LAND.

LEGEND:

- PROPOSED RC SLAB
- PROPOSED RC WALL
- PROPOSED MASS CONCRETE
- BACK OF WALL DRAINAGE FILL
- CLADDING
- EXISTING STRUCTURE
- UNDISTURBED GROUND

Rev	Date	Description	Prod	Chk	Rev	App
P03	30/05/2025	FOR PLANNING - REVISED	SG	MB		
P02	28/03/2025	FOR PLANNING	SG	MB		
P01	05/11/2024	DRAFT FOR PLANNING	AA	SG	MB	MB



Project: **SLAITHWAITE RESERVOIR**

Site: SLAITHWAITE RESERVOIR

Client: Canal & River Trust
First Floor North, Station House,
500 Elder Gate, Milton Keynes, MK9 1BB
+44 (0) 0303 040 4040
www.canalrivertrust.org.uk



Registered office: 80 Fenchurch Street, London EC3M 4BY

Coordinating office: 80 Fenchurch Street, London EC3M 4BY

Tel: 44 (0)20 7812 2000

www.arcadis.com © Copyright reserved

Drawing Title: **SPILLWAY SECTIONS SHEET 2 OF 2**

Designed: S. GOGI	Signed:	Date: 30/05/2025
Produced: A. ACOSTA	Signed:	Date: 30/05/2025
Checked: S. GOGI	Signed:	Date: 30/05/2025
Reviewed: M. BROWN	Signed:	Date: 30/05/2025
Approved: M. BROWN	Signed:	Date: 30/05/2025

Original Size: A1	Grid: OS	Datum: AOD
Status Code: S4	Scale: As shown	Project Number: P12553

Security Classification: **FOR PLANNING**

NOT FOR CONSTRUCTION PURPOSES

Drawing Number: P12553-ARC-00-XP-001-002-DR-CE-0003	Revision: P03
---	---------------