


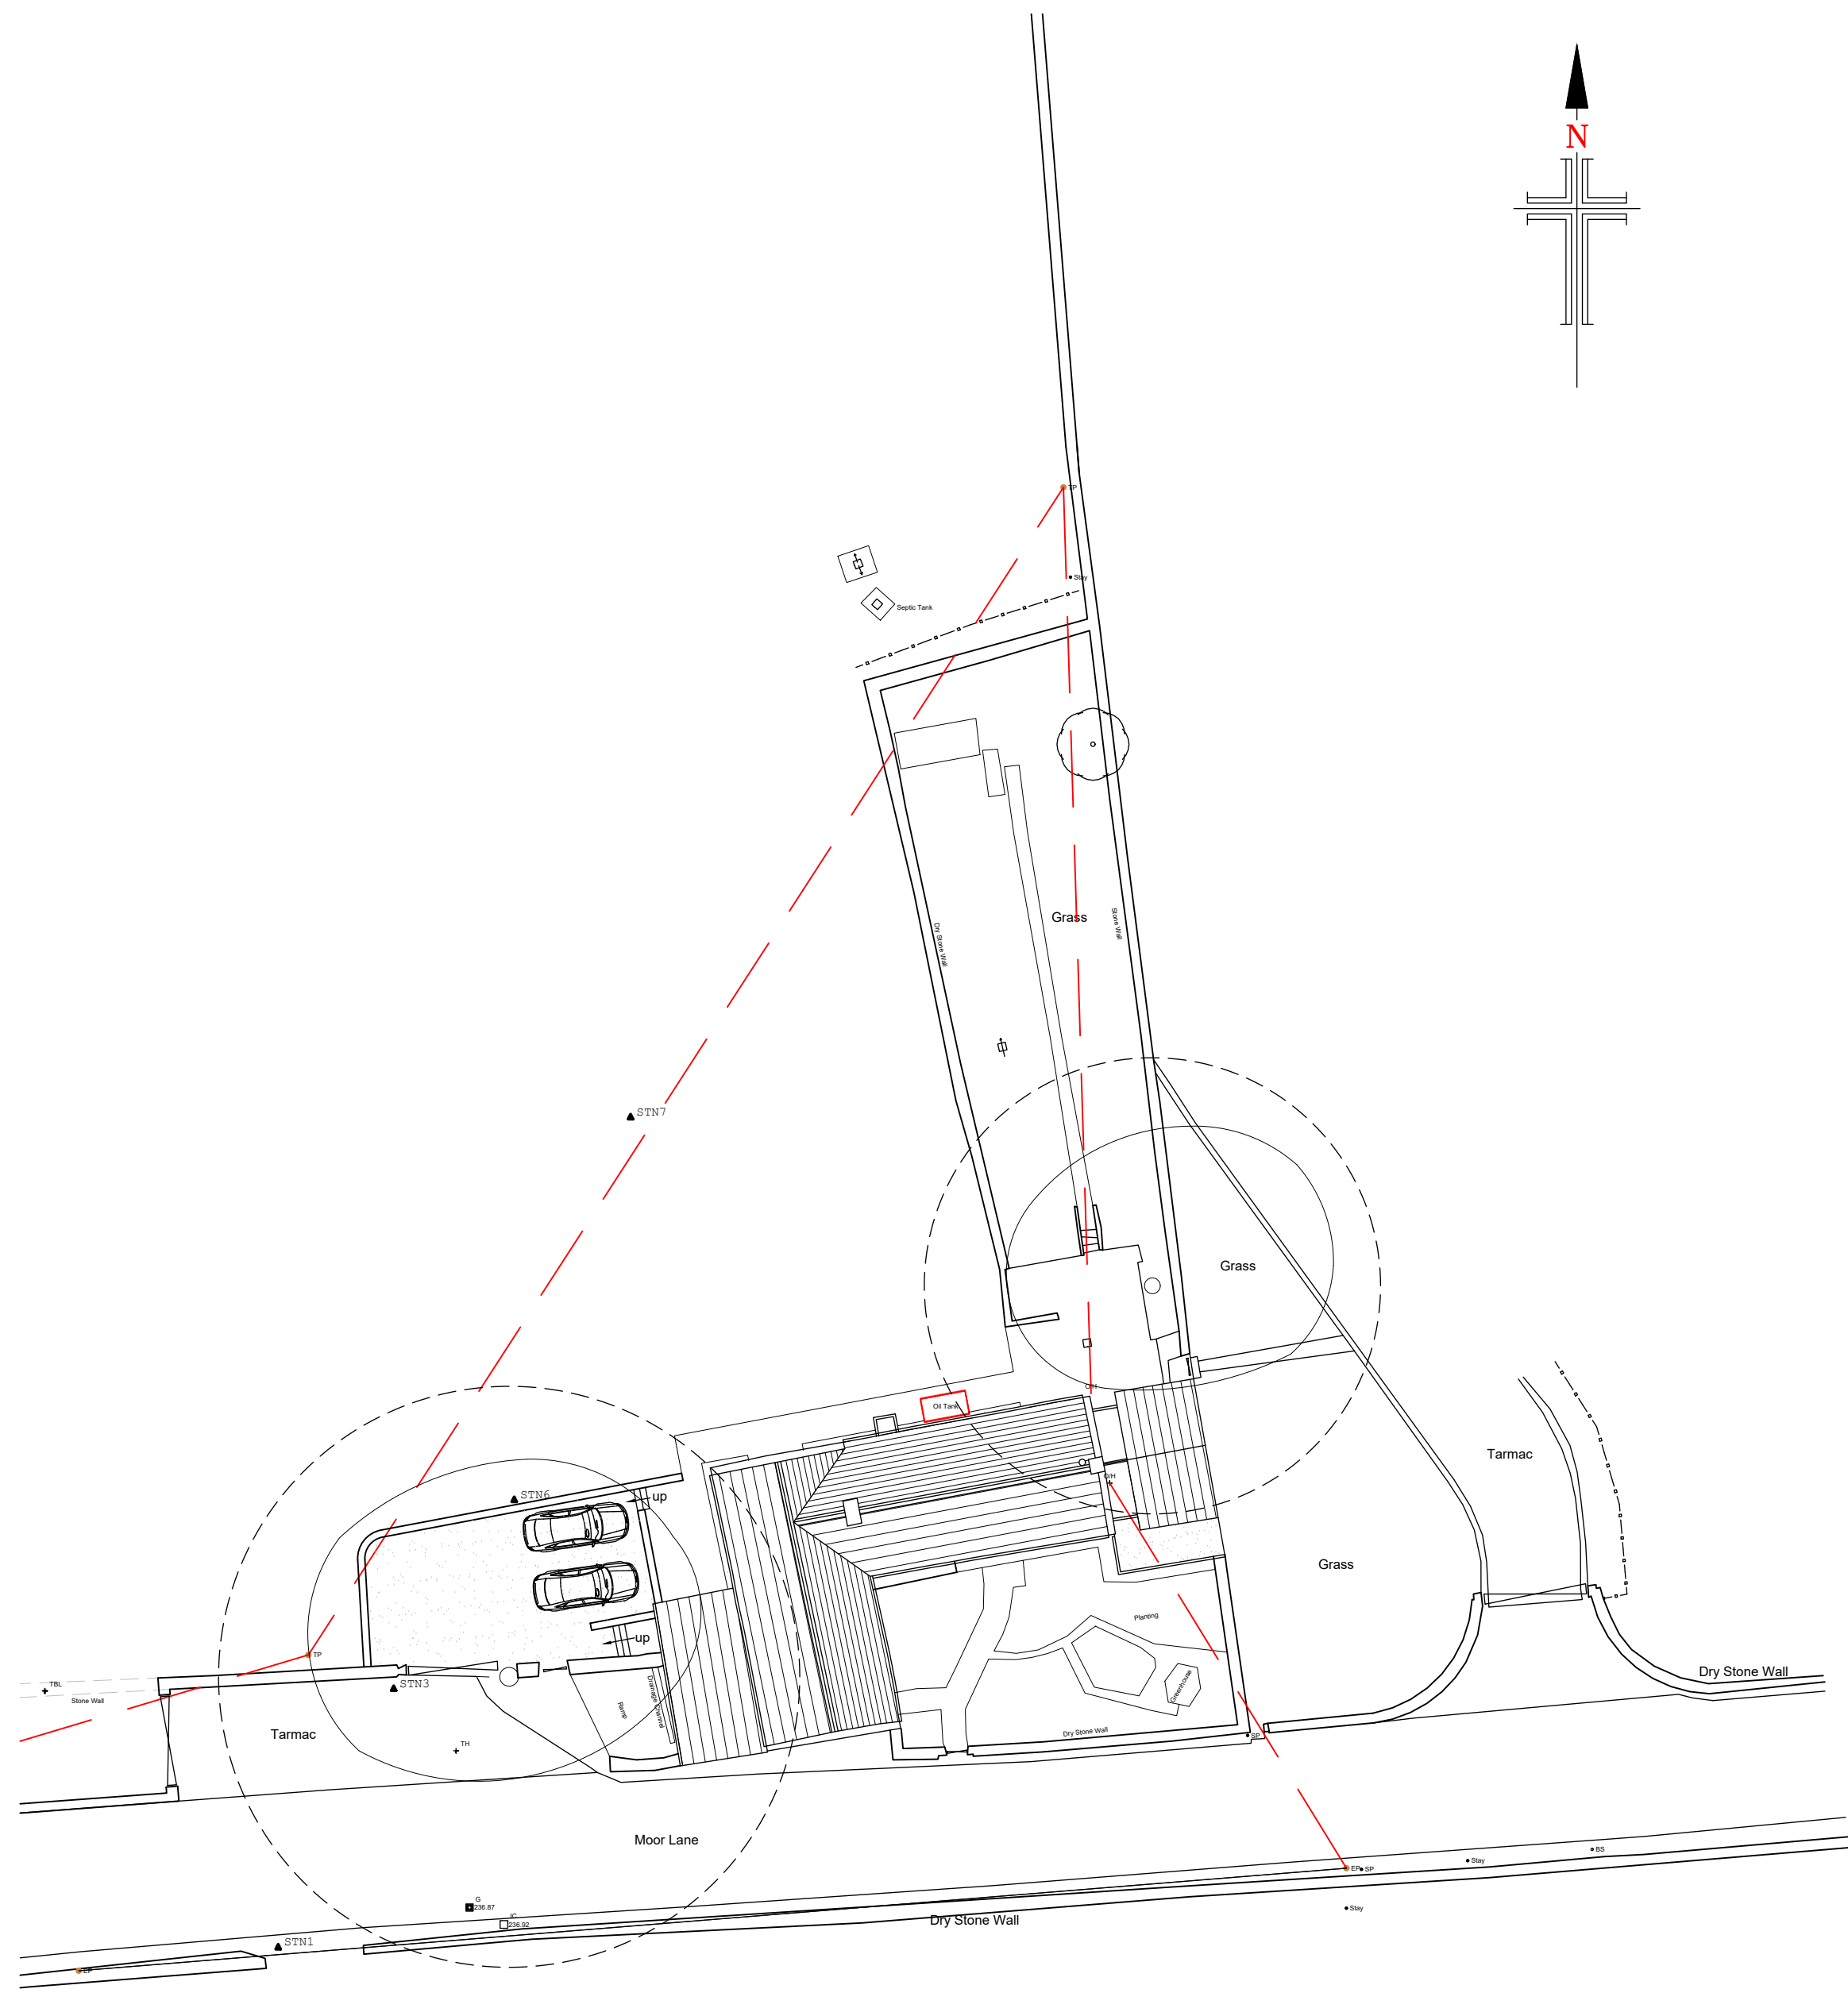
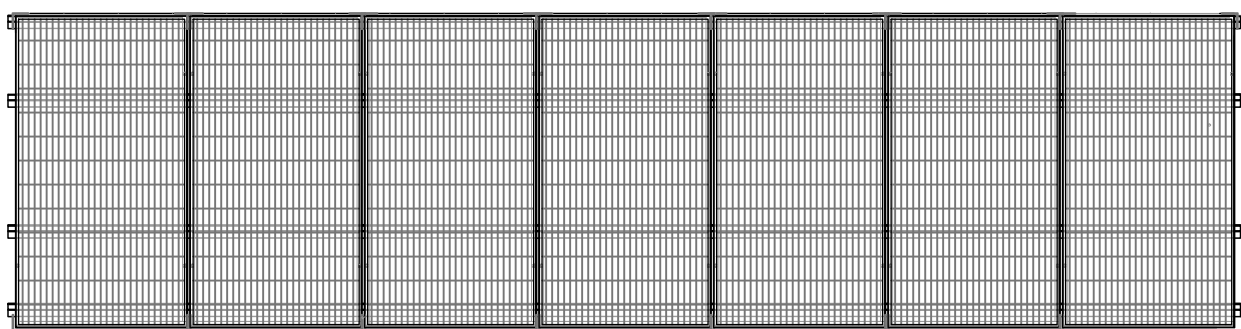


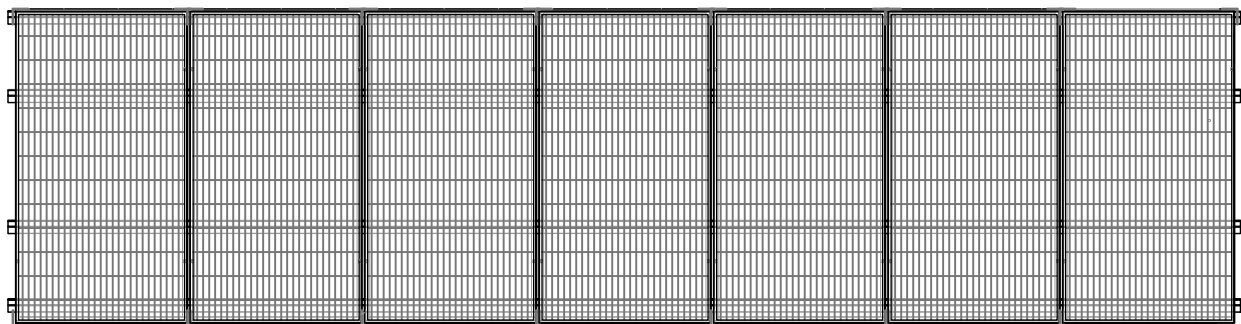


Existing Site Layout
Scale 1:250

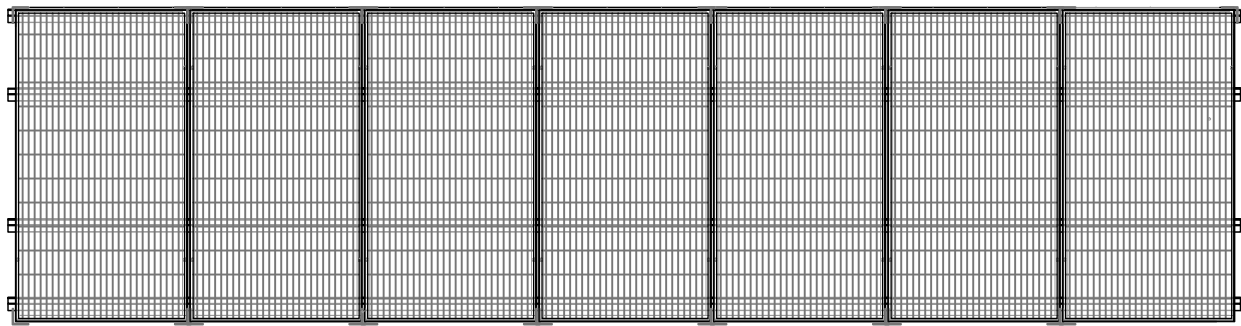


Proposed Ground Mounted Solar Array
Scale 1:50

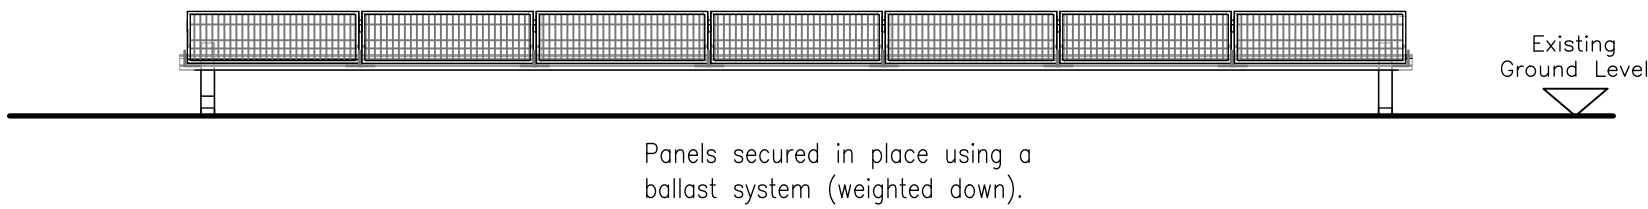

Proposed Ground Mounted Solar Array
South East Facing Elevation
Scale 1:50

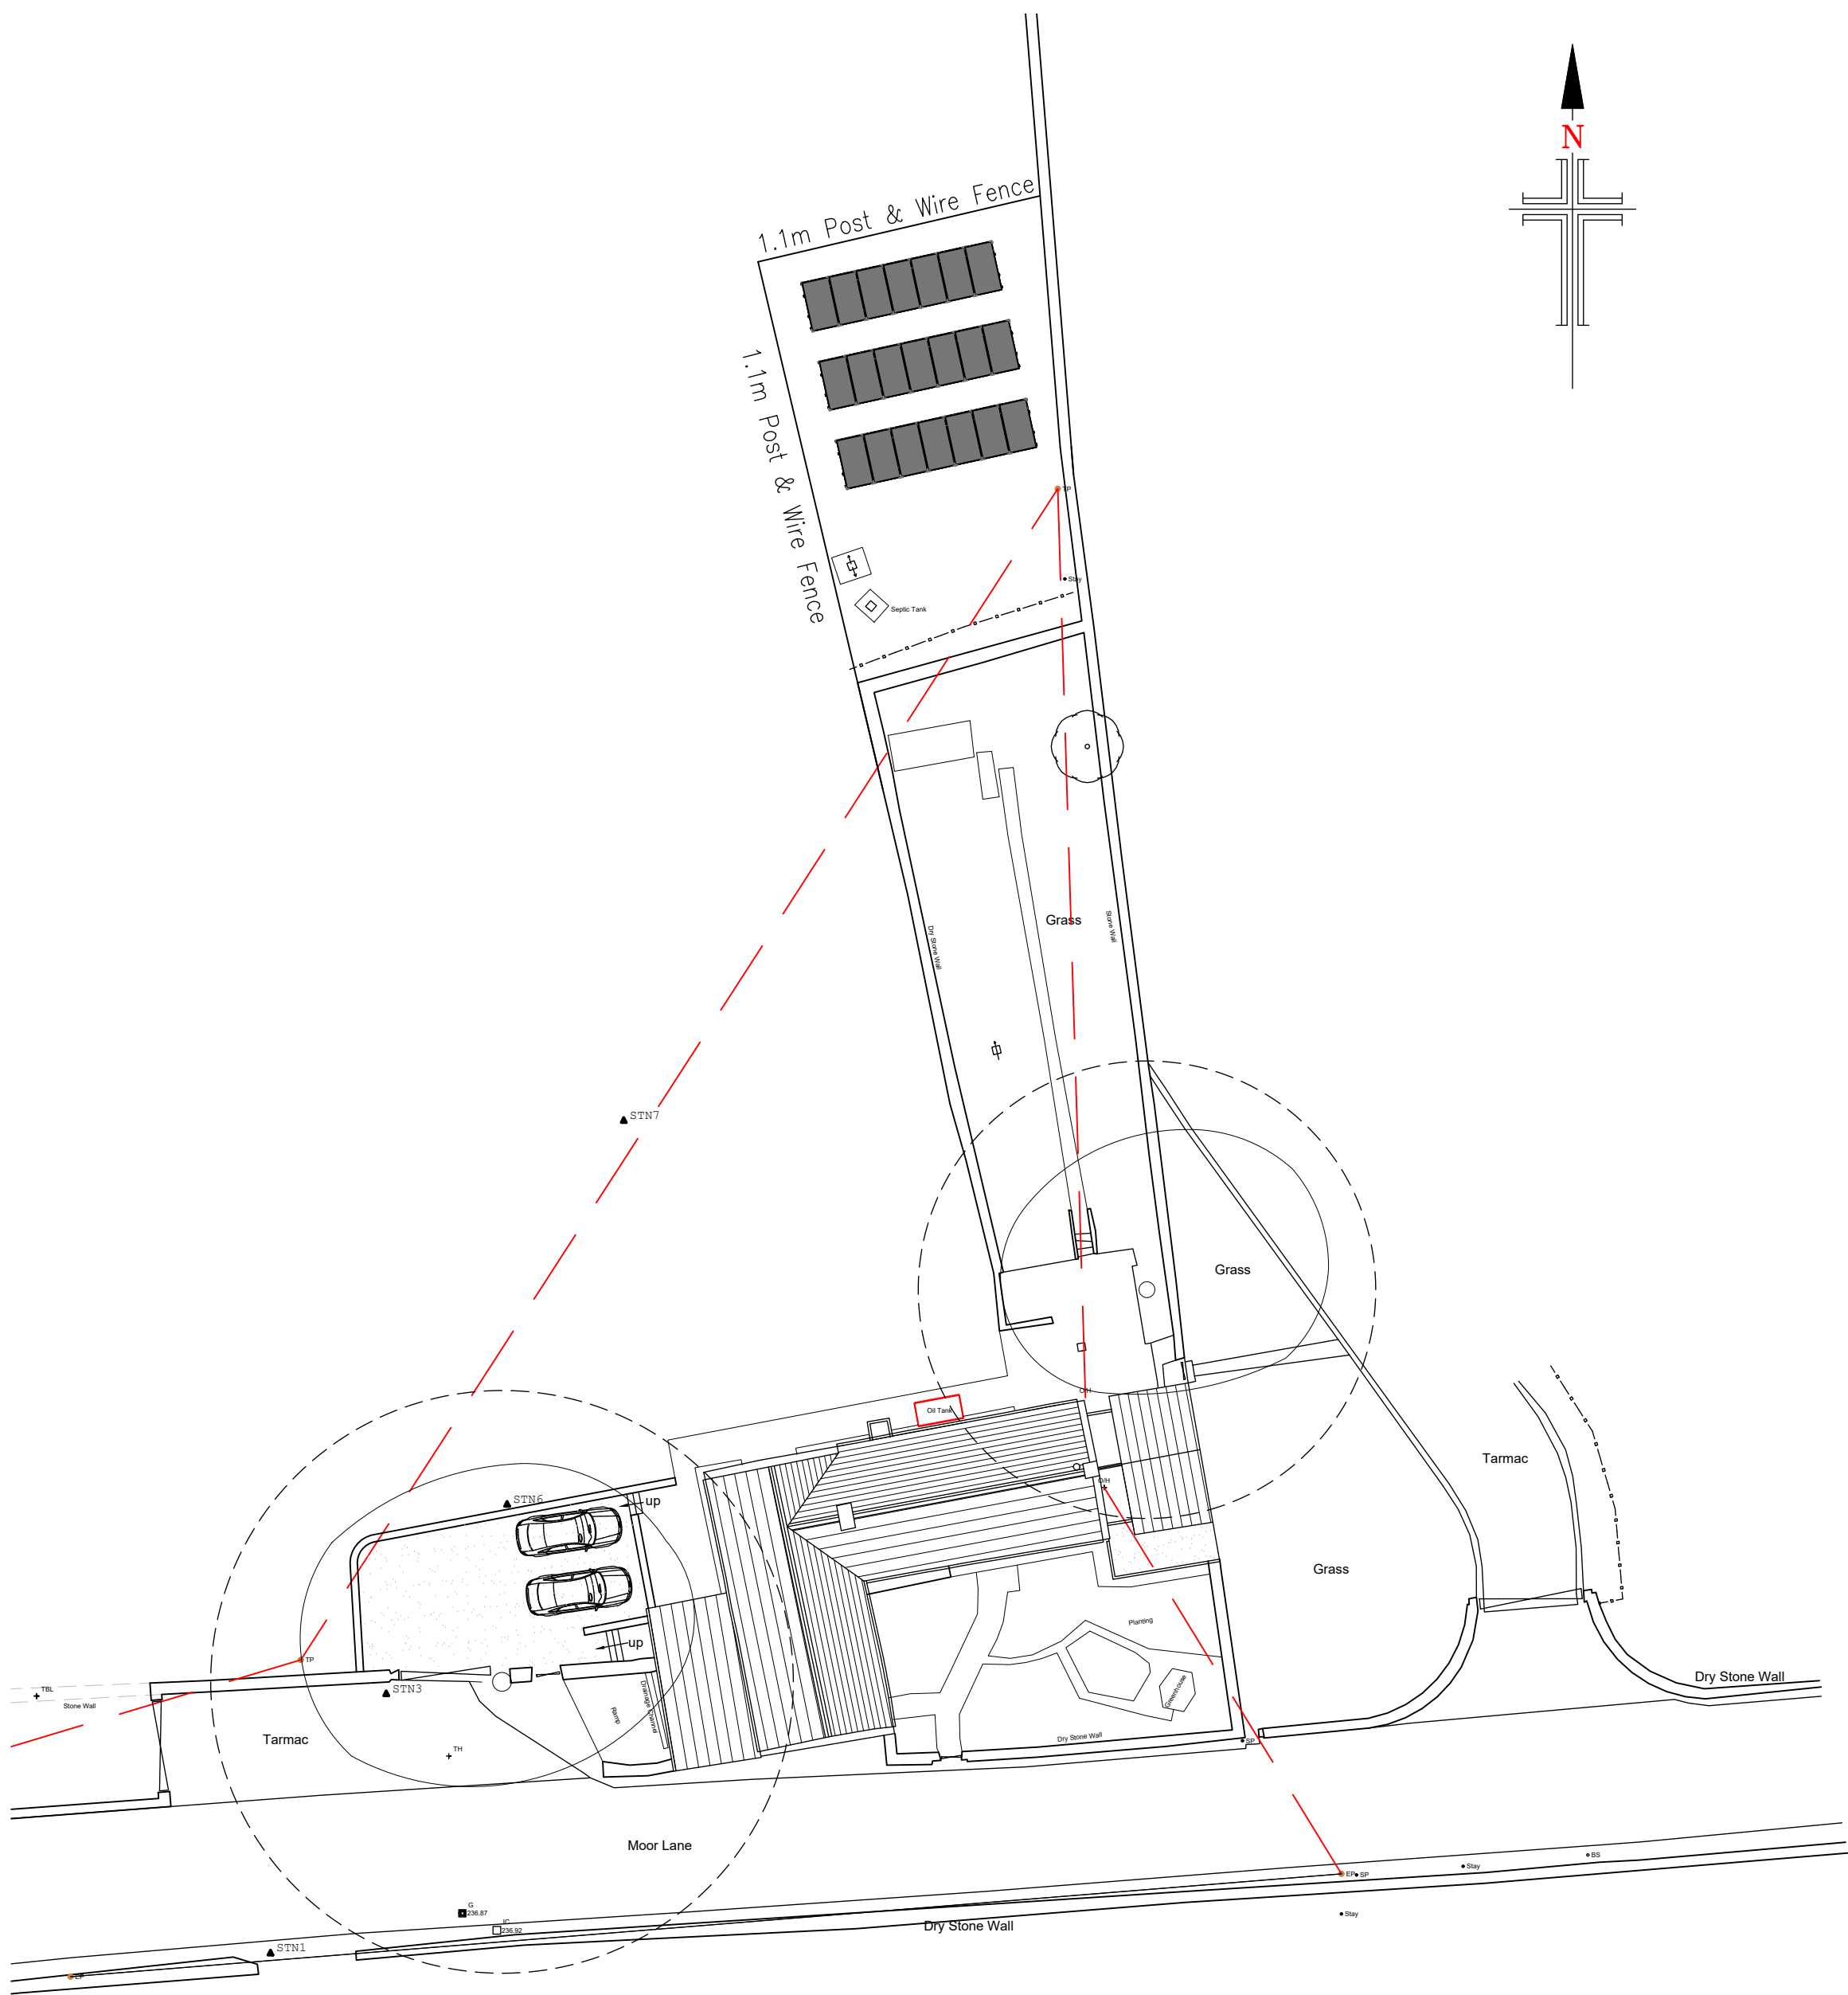

Proposed Site Layout
Scale 1:250

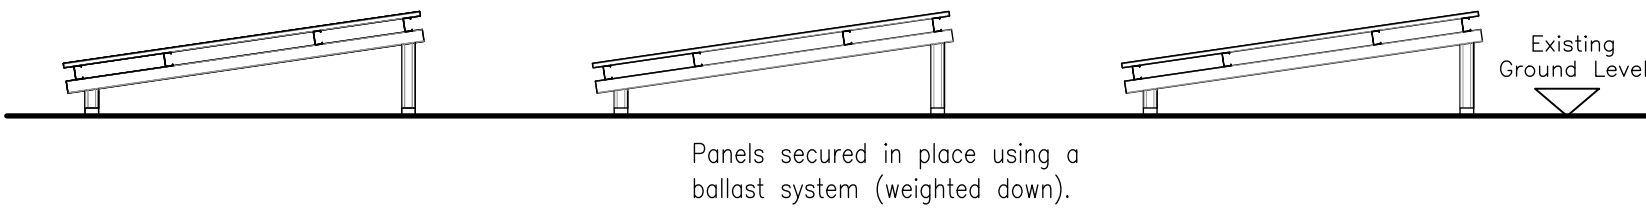

Proposed Ground Mounted Solar Array
North East Facing Elevation
Scale 1:50

- NOTES**
1. No dimensions to be scaled.
IF IN DOUBT ASK.
 2. All dimensions must be checked and verified on site by the Contractor prior to the commencement of works and Hinchliffe Architecture & Design Ltd. to be notified of any discrepancies.
 3. The copyright of these drawings remains the property of Hinchliffe Architecture & Design Ltd. They must not be reproduced in any way without prior written consent from the originator (Hinchliffe Architecture & Design Ltd.)



Proposed Boundary Treatment
Scale NTS

B	02/25	REVISED SCHEME
A	02/24	FIRST ISSUE
Rev.	Date	Description

Status PLANNING



hinchliffe
architecture
& design

Hinchliffe A&D
24 Carr View Road
Holmfirth
West Yorkshire
HD9 1AS

01921 907 142
01484 520 764
info@hinch-architecture.co.uk
www.hinch-architecture.co.uk

Client MR A. CLIFFORD

Project FOX HOUSE FARM
MOOR LANE
NETHERTHONG
HOLMFIRTH
HD9 3UP

Drawing Title
EXISTING & PROPOSED
SITE LAYOUTS AND
PROPOSED SOLAR DETAILS

Scale (at A1)	Date
AS SHOWN	NOV' 2024

Drg. no.	Rev.
283-24-PL01	B