


Only figured dimensions should be used.

Scaled dimensions should be checked with the Architect.

This drawing together with the design, is the property and copyright of the Architect and must not be reproduced without written permission

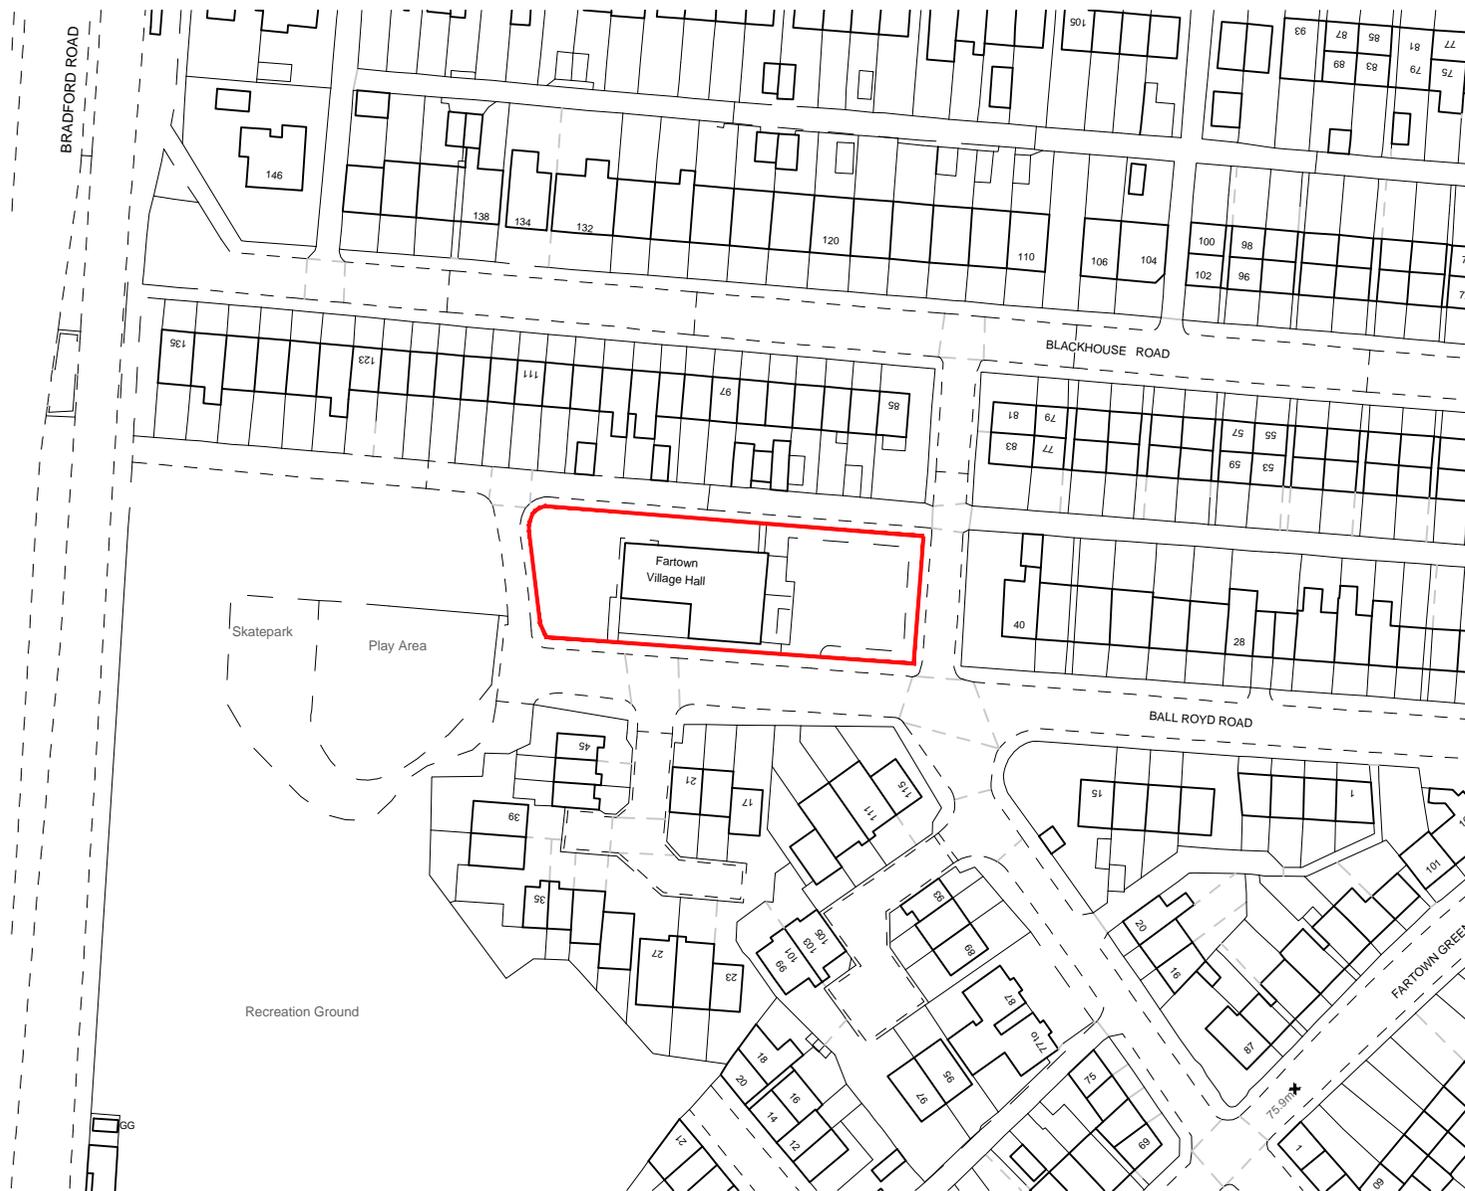

DO NOT SCALE OFF THIS DRAWING

rev	description	drwn	auth	date
-----	-------------	------	------	------

Client
MR. KIANI

Project
FAR TOWN VILLAGE HALL

Description
LOCATION PLAN

ACUMEN
DESIGNERS & ARCHITECTS

Project No 2945	Drawing No LOC	Rev	Scale 1:1250@ A4	Date Drawn 09.04.25 AO	Drawn By JC	Authorised By JC	Purpose of Issue Planning <input checked="" type="radio"/> Building Regs <input type="radio"/> Tender <input type="radio"/> Construction <input type="radio"/> Comment <input type="radio"/> info <input type="radio"/>
---------------------------	--------------------------	-----	----------------------------	----------------------------------	-----------------------	----------------------------	--

acumenarchitects.co.uk 01484 546 000
Headrow House, Old Leeds Road, Huddersfield, HD1 1SG