


Only figured dimensions should be used.
 Scaled dimensions should be checked with the Architect.
 This drawing together with the design, is the property and copyright
 of the Architect and must not be reproduced without written
 permission

0 4 8 12 16 20
 GRAPHIC SCALE: 1:200

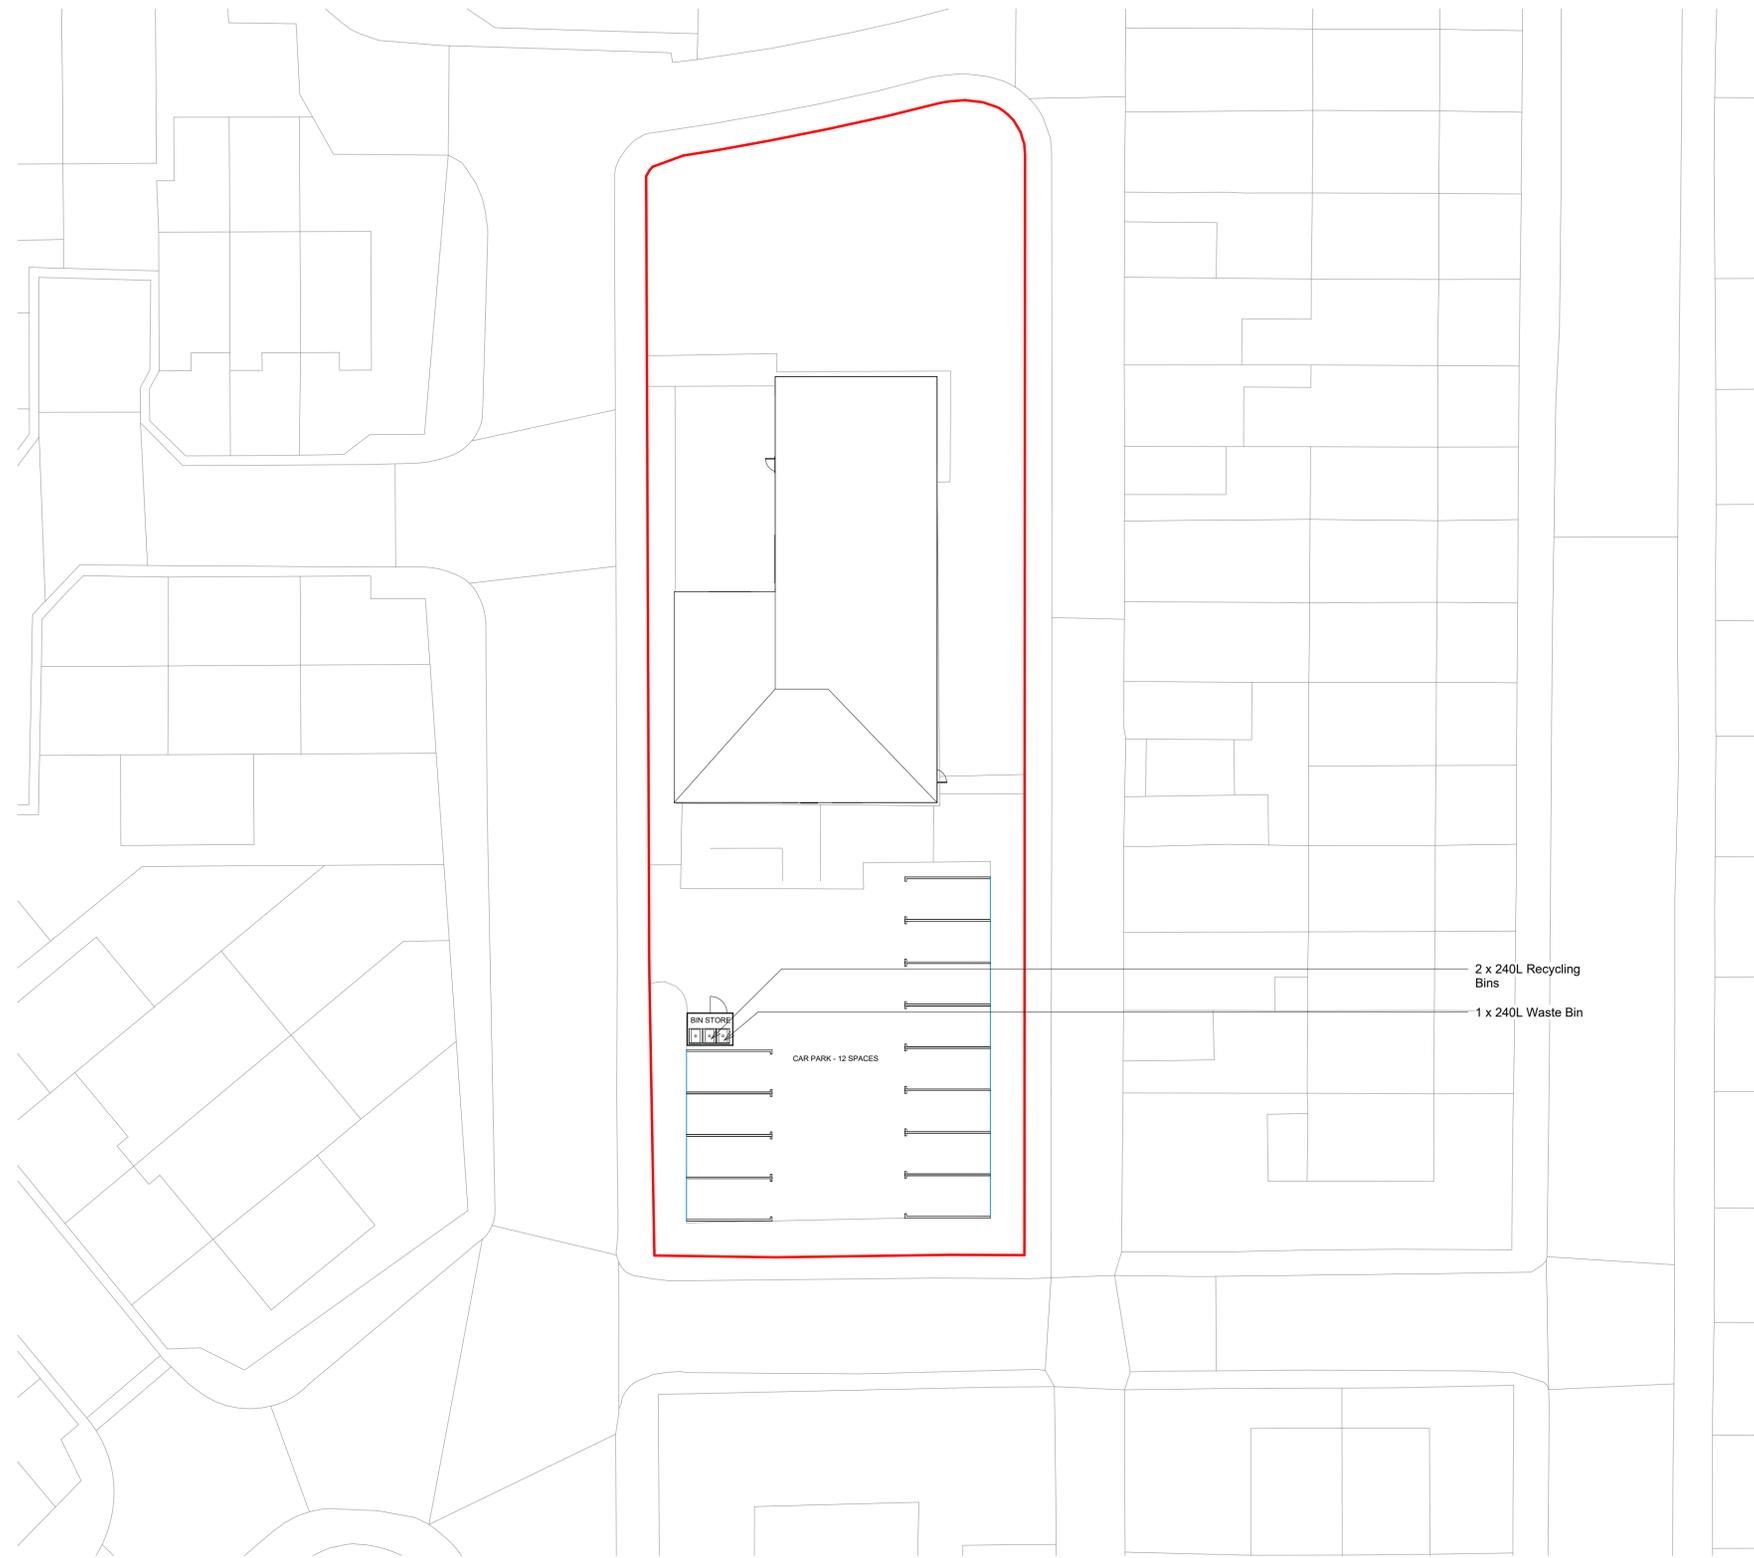

1 Site
 1 : 200

A	Amended bin storage units.	GH	JC	23.02.26
rev	description	drawn	auth	date

DO NOT SCALE OFF THIS DRAWING

ACUMEN
 Designers & Architects

acumenarchitects.co.uk 01484 546 000
 Headrow House, Old Leeds Road, Huddersfield, Huddersfield HD1 1SG

Client MR A KIANI		
Project FARTOWN VILLAGE HALL		
Project No 2945	Drawing No (100)05	Rev A

Description PARKING LAYOUT			
Scale 1 : 200 @ A1	Date Drawn SEP 25	Drawn By HF	Authorised By JC

Purpose of Issue
 Planning Building Regs Tender Construction Comment Info