

Do not scale the drawing.
 Architects are to be notified of any discrepancies.
 Contractors must check all dimensions on site.
 The drawing is subject to copyright laws and is the sole property of the project only.
 The drawing is to be used only for the information as stated on the drawing.
 For other information refer to the latest revision of any other referenced drawings.
 To be used in conjunction with relevant design standards and protocols.

This is a colour drawing. In order to ensure any subsequent reproduction is viewed correctly it should be printed in full colour.

NOTE: THIS DRAWING SHOULD BE USED FOR TECHNICAL DESIGN PURPOSES AND IS INFORMATION ONLY.
NOT FOR CONSTRUCTION.

THE EMPLOYER GIVES NO WARRANTY IN RELATION TO THE ACCURACY OR COMPLETENESS OF ANY COMMENTS OR REPORTS INCLUDED WITHIN THE TENDER PACK. THE CONTRACTOR IS LIABLE FOR THE DESIGN OF THE WORKS.




KEY

- RETAINING WALL BY DEVELOPER
- EXTERNAL WALL TO MATCH RETAINING WALL BY DEVELOPER
- ACOUSTIC FENCE (REFER TO DETAIL)
- 50mm STAINLESS STEEL GLAZING CRASH TUBE PROTECTION
- 1100mm(H) RAILING TO RETAINING WALL BY OTHERS
- BOLLARD STAINLESS STEEL, 100mm DIA X 1100mm HIGH AT 1200mm C/C
- CRASH PROTECTION BOLLARD CONCRETE FILLED STAINLESS STEEL, 300mm DIA x 1500mm HIGH WITH BLACK & YELLOW RAM PROTECTION MARKINGS
- LIGHT COLUMN CRASH PROTECTION


FOR EXTERNAL CRASH PROTECTION DETAILS REFER TO DRAWING NO.5002

FOR SITE BOUNDARY TREATMENT DETAILS REFER TO DRAWING NO.3005

FOR LIGHTING LOCATION REFER TO SIGNIFY DRAWING NO. Signify D-578762 - Ltd Huddersfield Trinity - Rev 3

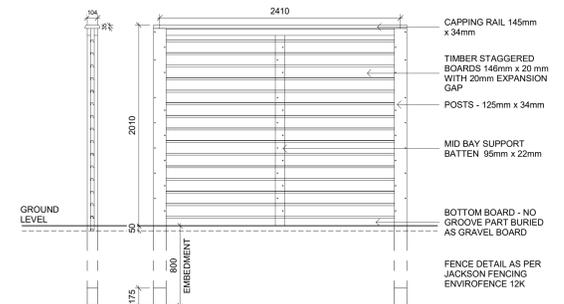

ACOUSTIC FENCE TYPICAL DETAIL
1:25

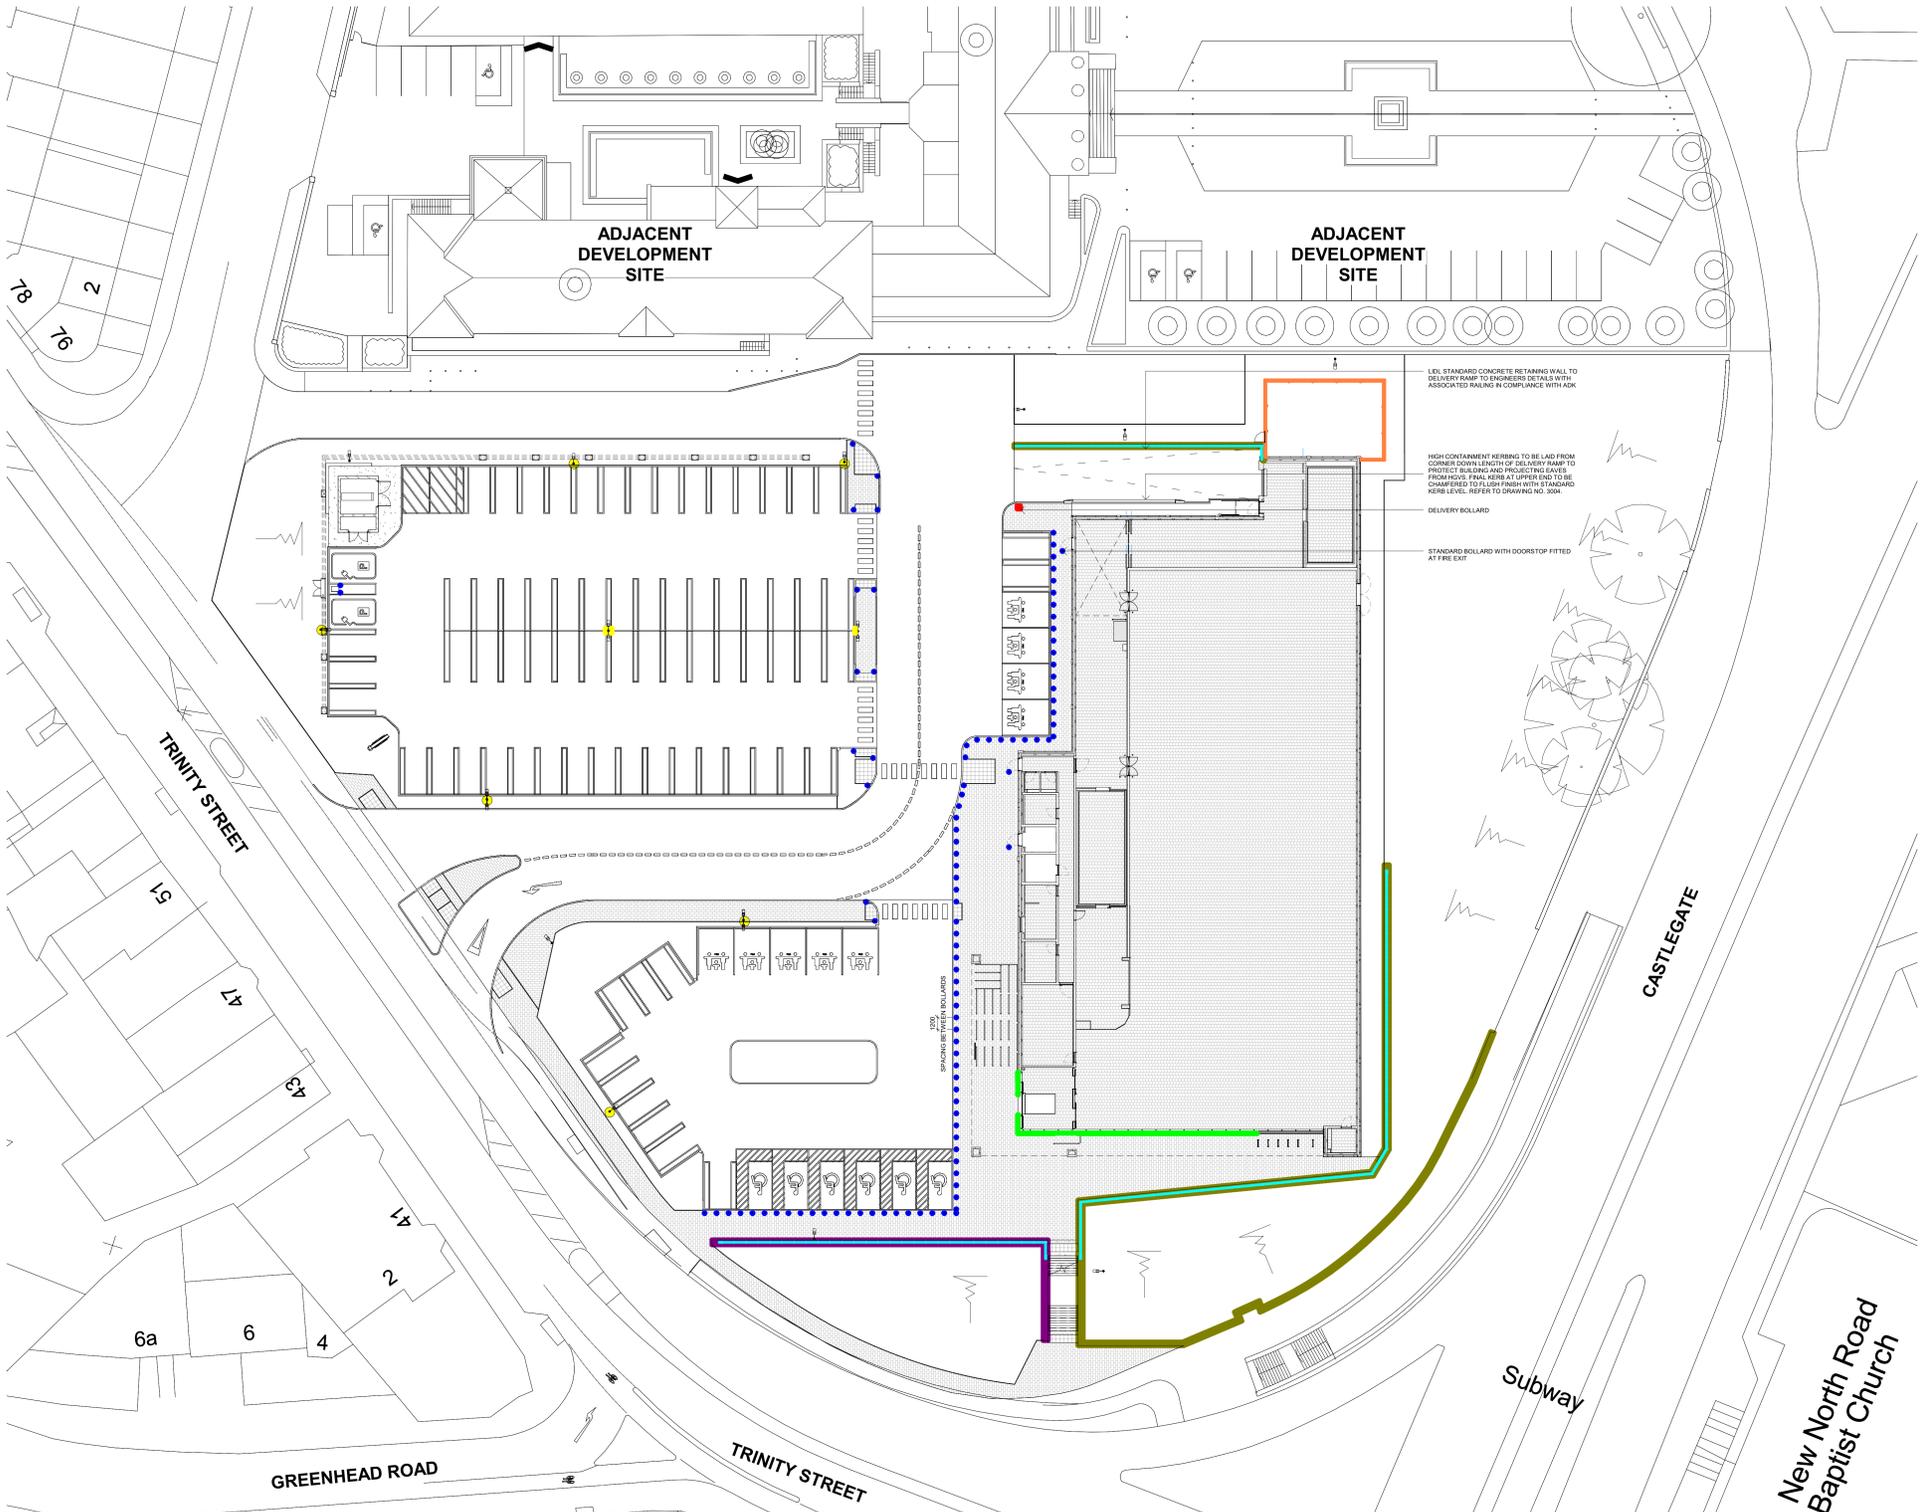

SITE BOUNDARY TREATMENT AND EXTERNAL PROTECTION PLAN
1:250

Rev	Description	Date	Drn	Chk
C5	UPDATED TENDER ISSUE	11.07.24	BH	NP
C4	DRAWING UPDATED FOLLOWING LCL, NO COMMENTS	20.12.22	SM	JM
C3	DRAWING UPDATED FOLLOWING SPECIFICATION UPDATE AND CLIENT COMMENT	25.11.22	SM	JM
C2	DRAWING UPDATED FOLLOWING CLIENT COMMENT	26.08.22	SM	JM
C1	DRAWING ISSUED FOR TECHNICAL DESIGN (TENDER)	22.07.22	HF	SM

Status: TECHNICAL DESIGN



Floor 2, The Exchange, Station Parade, Huddersfield, HD1 1TS
 01423 707 757
 admin@smrarchitects.co.uk

Project: HUDDERSFIELD, PORTLAND STREET



Drawing Title: SITE BOUNDARY TREATMENT PLAN AND DETAILS

Proj Ref	Origin	Zone	Level	Type	Rate	Norm	Status	Rev
7355 - SMR - 00 - ZZ - DR - A - 3005 - A4 - C5								
SMR Job Ref	Sheet	Scale	Notes	Drawn				
7355-00-3005	A0		NOTED	MS				

INFORMATION ONLY

New North Road Baptist Church

Subway

CASTLEGATE

TRINITY STREET

GREENHEAD ROAD

TRINITY STREET

78
76

51

47

43

41

2

6a

6

4