


Location Plan

Site Address: 7, Smithy Place, Brockholes, Holmfirth, HD9 7AH

Date Produced: 10-Apr-2025

Scale: 1:1250 @A4

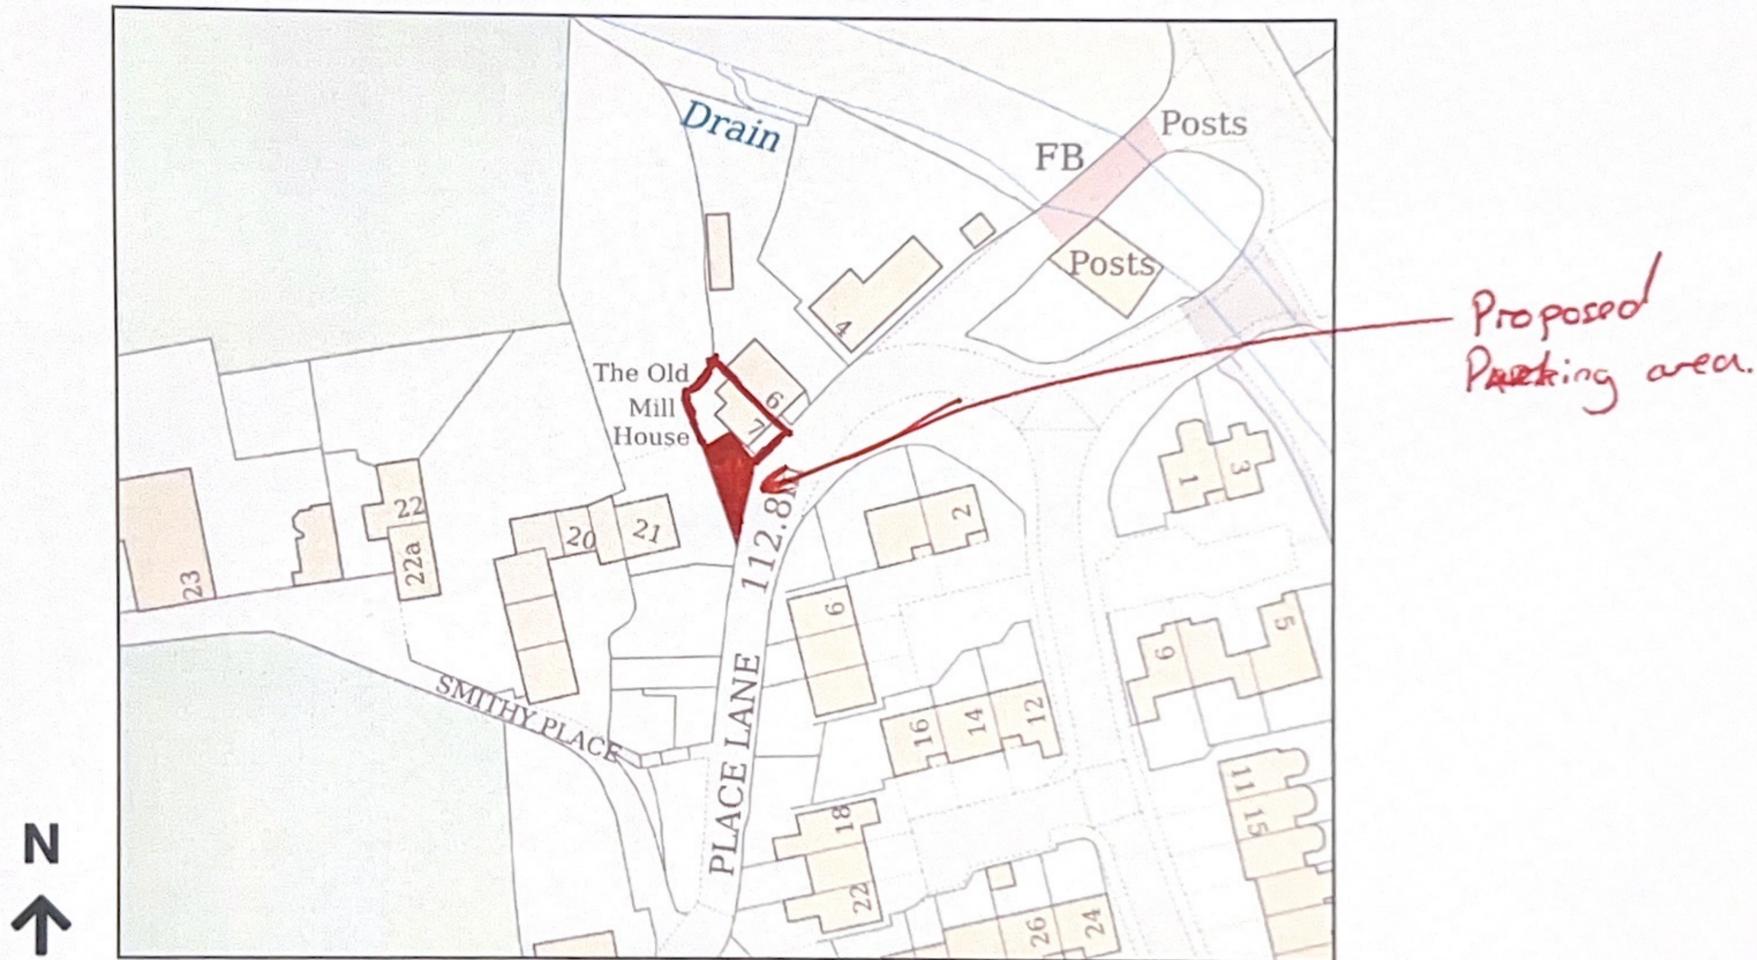

Planning Portal Reference: PP-13880269v1