




BASEMENT FLOOR

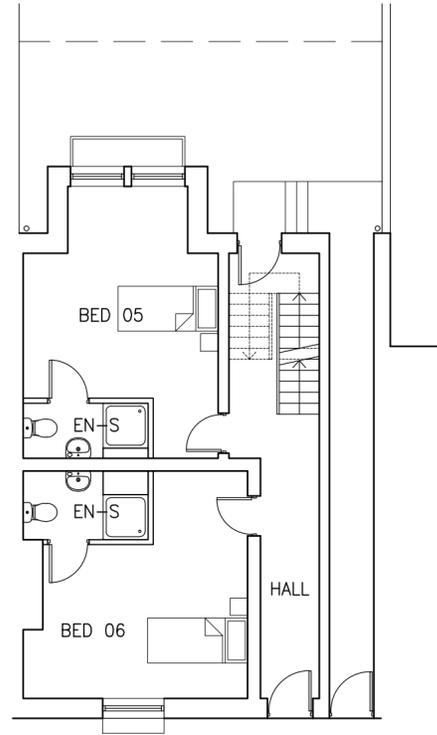

GROUND FLOOR

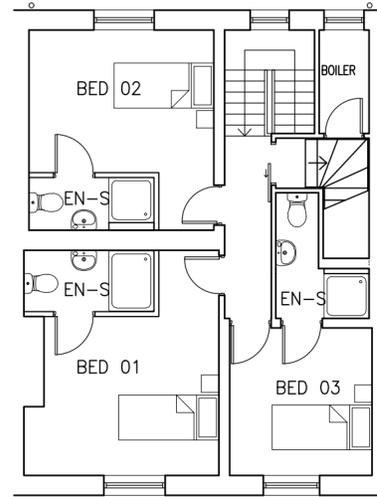

FIRST FLOOR

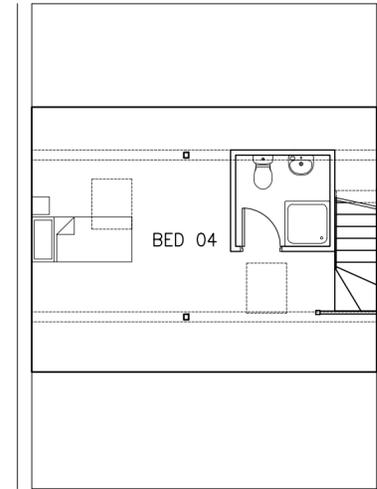

SECOND FLOOR



NOTES

- 1 ALL WORK TO BE CARRIED OUT IN ACCORDANCE WITH THE BUILDING REGULATIONS AND THE REQUIREMENTS OF THE LOCAL AUTHORITY.
- 2 NO DIMENSIONS TO BE SCALED FROM THIS DRAWING.
- 3 THE CONTRACTOR SHALL VERIFY ALL LEVELS AND DIMENSIONS ON SITE BEFORE COMMENCEMENT OF WORK.
- 4 ON SITE ALTERATIONS TO THE CONSTRUCTION OR FINISHES SHOWN OR IMPLIED ON THIS DRAWING MUST BE DRAWN TO THE ATTENTION OF THE ARCHITECT BEFORE SUCH WORK IS IMPLEMENTED.
- 5 ALL TIMBERS REQUIRE PRESERVATIVE TREATMENT

© COPYRIGHT RESERVED

Rev	Date	Details
03	31.03.25	Beds shown
02	05.07.24	Detail Added
01	21.11.23	Alterations to Elevations

Drawing Status:

PRELIMINARY



Progressive Architecture,
4 Lewisham Road, Skaitthwaite, West Yorkshire, HD7 5AL. Tel: 01484 846786

Client:
HD Rent2Rent Ltd

Site:
62 Fitzwilliam St
HUDDERSFIELD
HD1 5BB

Drawing Title:
Existing Plans & Elevations

Project Number: P1192	Drawing Number: 05	Revision: 03
Date: 16.11.23	Scale: 1:100 @ A2	Drawn: KEF