


The drawing is copyright © Eight One Two Architects Ltd. If in doubt... ASK.
 Drawing measurements shall not be obtained from scaling from the drawing. All dimensions are to be site verified prior to construction. Any discrepancies are to be reported to Eight One Two Architects Ltd immediately. This drawing is to be read in conjunction with all associated drawings and specifications including all relevant sub-consultants information.

Notes


PLANNING

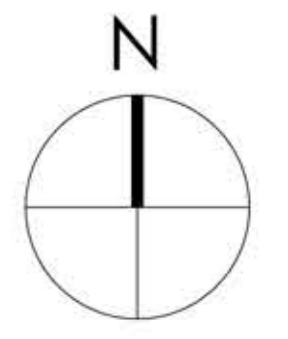


0 500 1000 1500 2000 2500mm
 SCALE 1:50

Note:
 Surrounding contextual buildings and information are based on received ordinance survey drawings and are shown for illustrative purposes only. assumed site boundary is subject to confirmation to legal confirmation.

Note:
 Information is based on OS map and received information and is subject to full topographical survey. Assumed site boundary and site constraints subject to legal confirmation. All legal easements and extent of existing underground services locations are subject to confirmation.

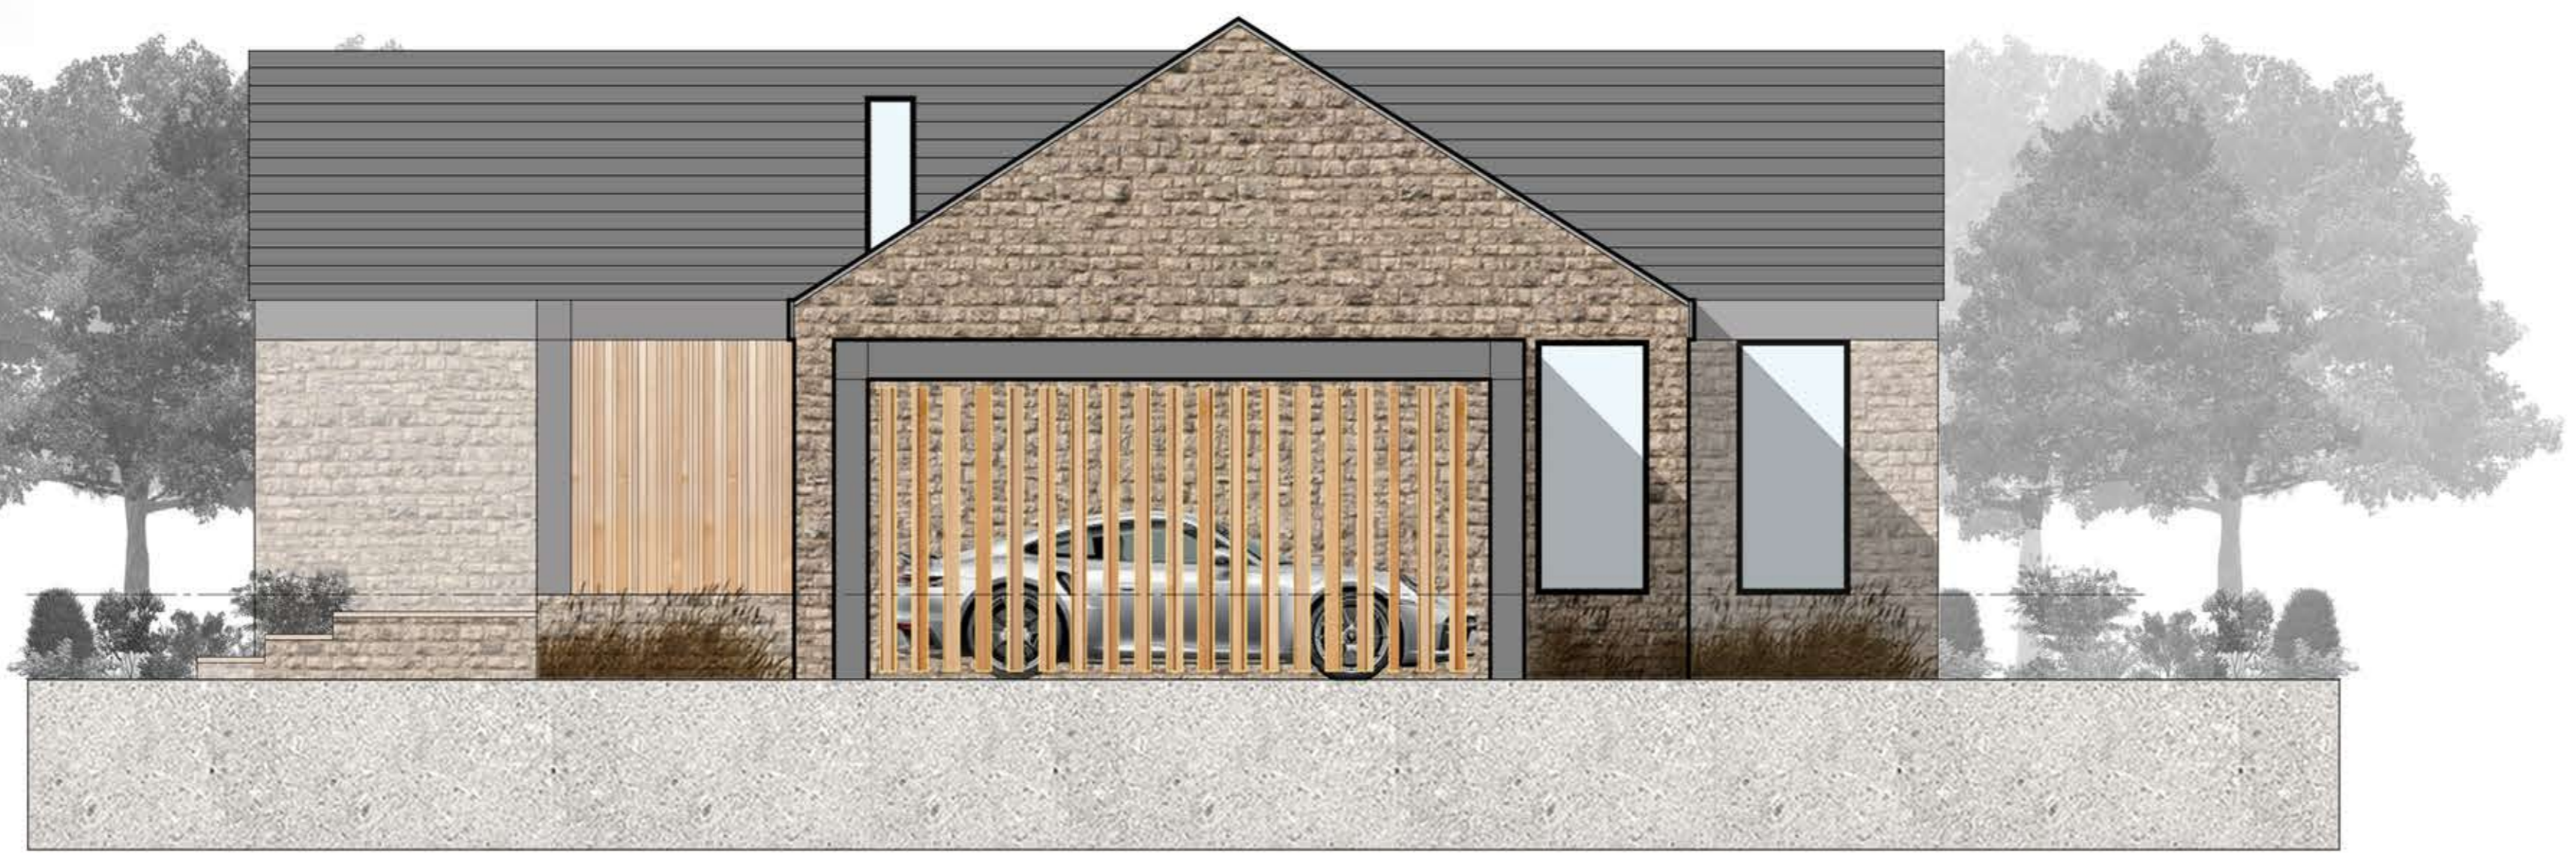

SIDE ELEVATION
 AS PROPOSED
 Scale 1:50

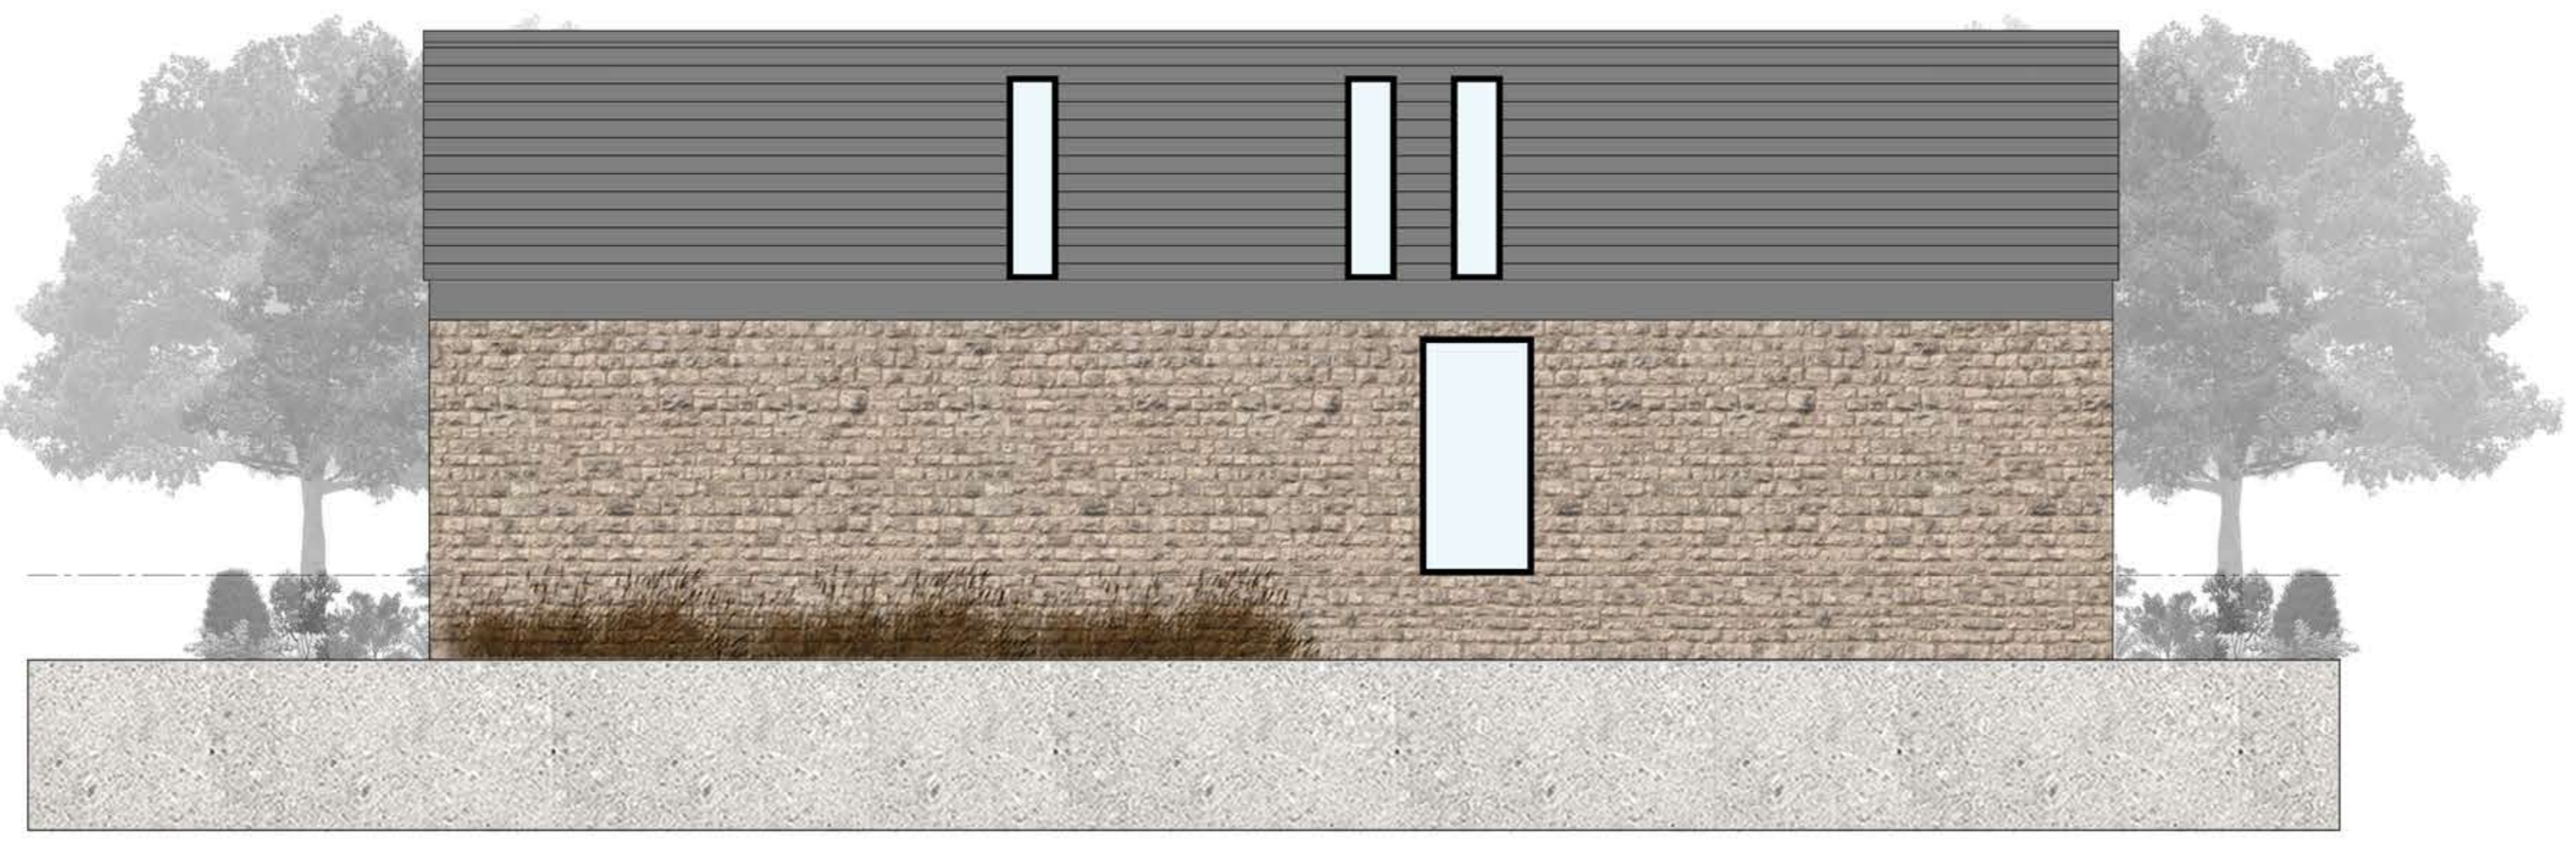

SIDE ELEVATION
 AS PROPOSED
 Scale 1:50

Rev. Date. Amendment. By. App'd.

Eight OneTwo Architects

Tel. +44 [0]7761 570735
 Email. mail@eightonetwo.co.uk
 www.eightonetwo.co.uk
 Studio A5_Brooke's Mill_Armitage Bridge_Huddersfield_HD4 7NR

Drawing Status
 PLANNING

Client
 MR + MR JENKINSON

Project
 06 HIGHCROFT_ UPPERTHONG_ HOLMFIRTH

Drawing Title
 AS PROPOSED_ SIDE ELEVATIONS

Drawing Scale 1:50
 Drawn By. JAL
 Checked By. JAL

Paper Size. A1
 Drawn Date. FEBRUARY 2025
 Checked Date. MARCH 2025

Drawing Number
 25_801_105