


FOR CONTINUATION REFER TO DRAWING NUMBER 6725-CBC-00-00-DR-U-960002

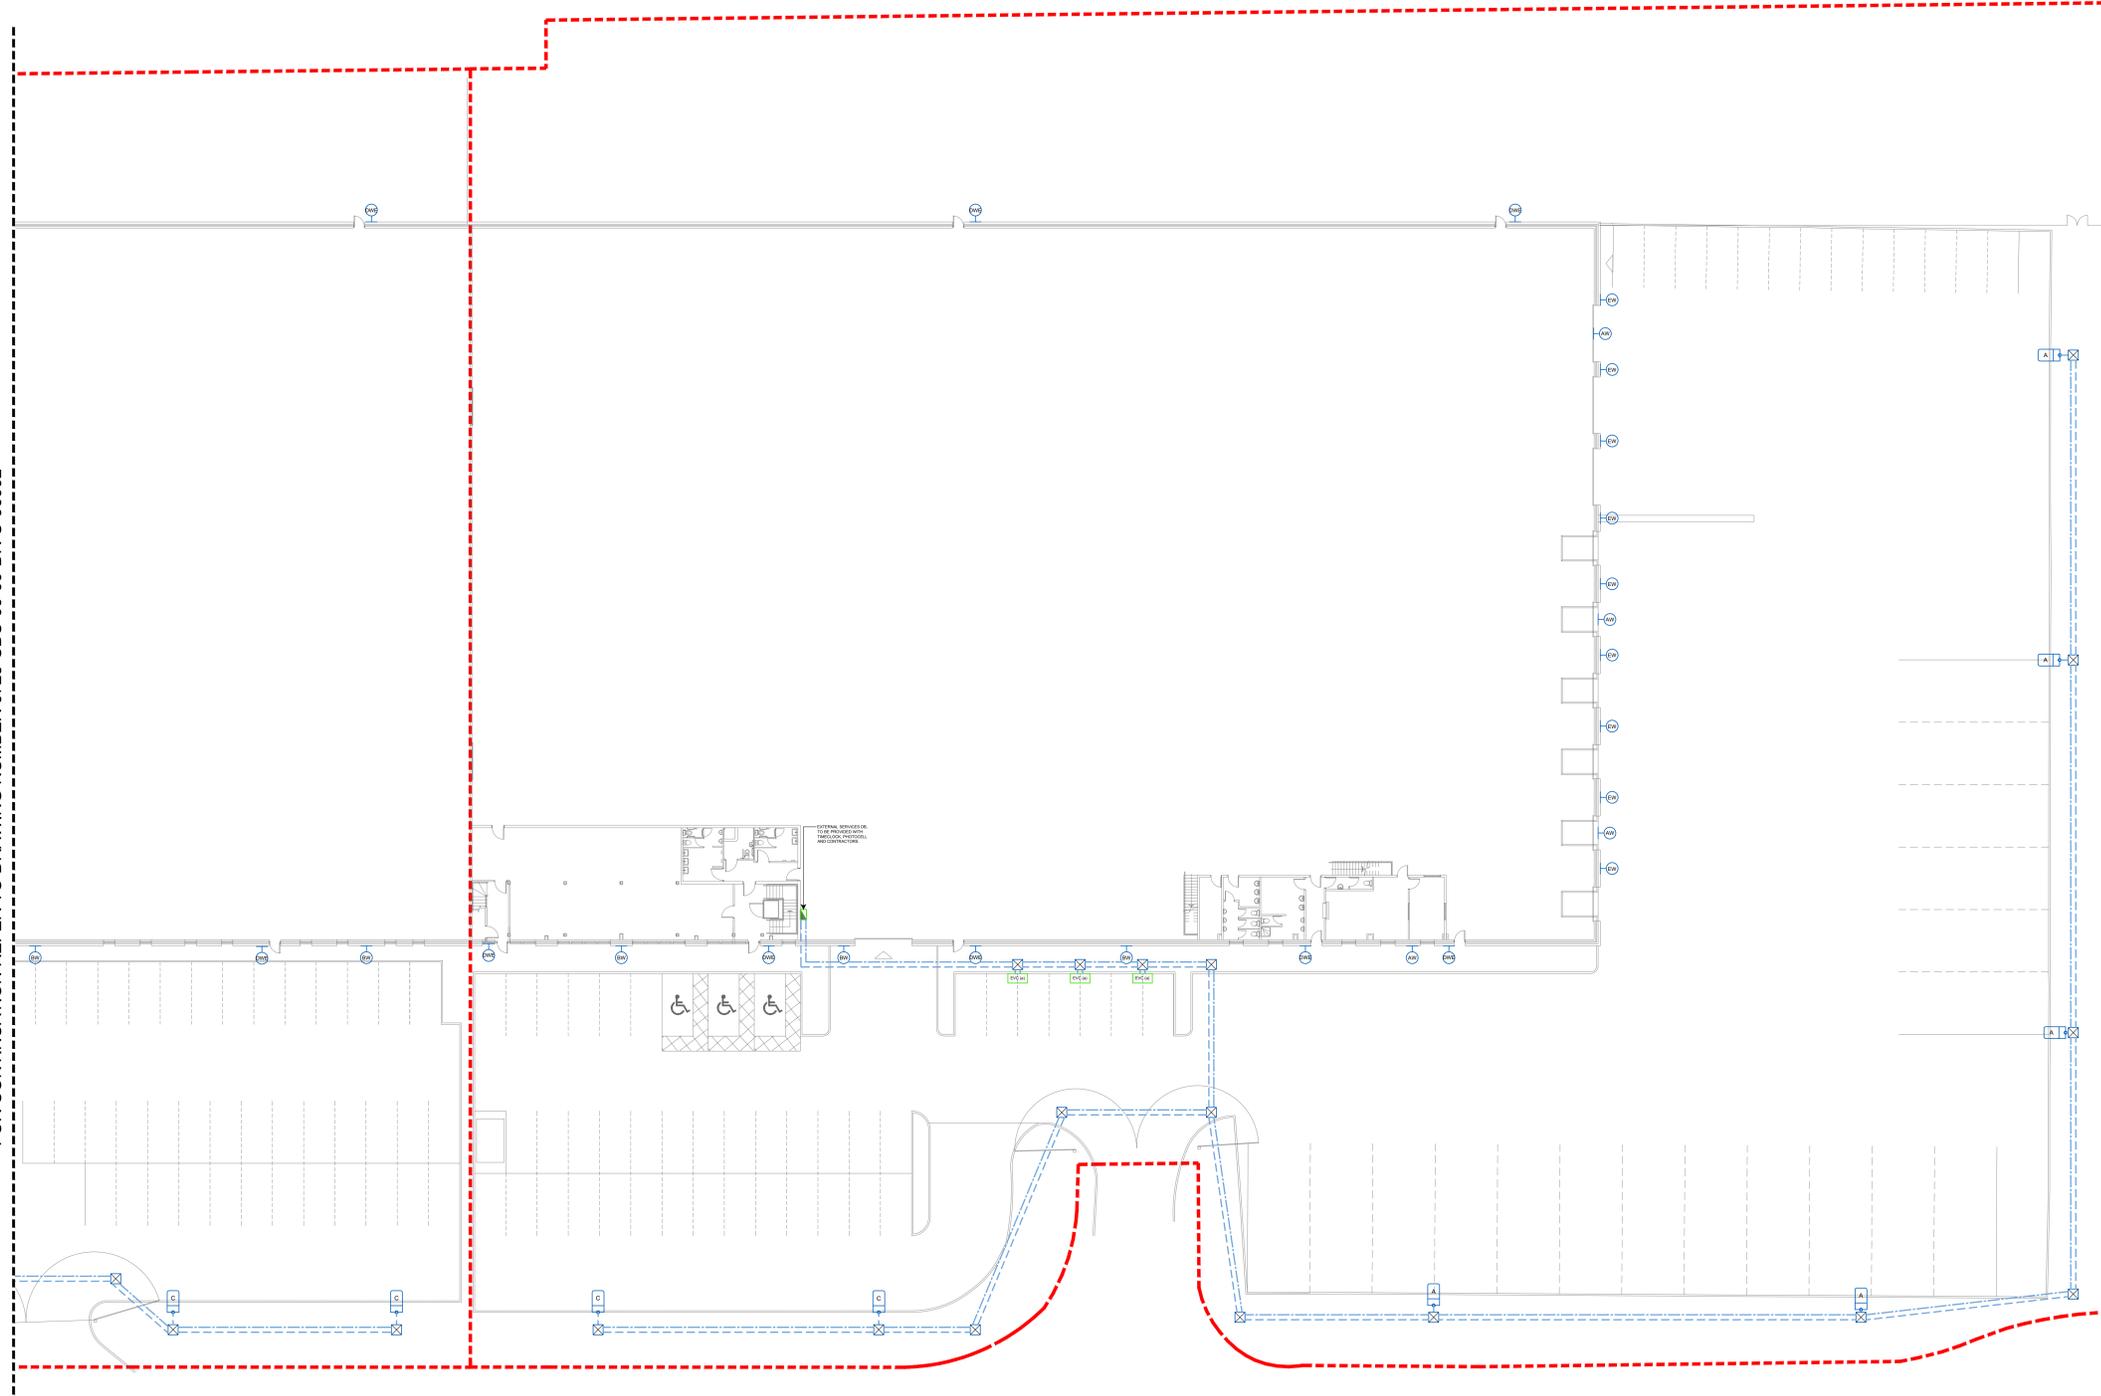

- GENERAL NOTES**
1. THIS DRAWING IS THE COPYRIGHT OF CUDD BENTLEY AND MUST NOT BE REPRODUCED, COPIED OR USED WITHOUT CUDD BENTLEY'S CONSULTING CONSENT.
 2. THIS DRAWING SHOULD BE READ IN CONJUNCTION WITH ALL CUDD BENTLEY DRAWINGS, SCHEDULES AND SPECIFICATIONS.
 3. DO NOT SCALE FROM THIS DRAWING.
 4. ALL DIMENSIONS AND LEVELS ARE IN MILLIMETRES UNLESS NOTED OTHERWISE.
 5. ALL PLANT, MATERIALS AND EQUIPMENT TO BE INSTALLED STRICTLY IN ACCORDANCE WITH MANUFACTURERS' RECOMMENDATIONS.
 6. ANY DISCREPANCY IS TO BE REFERRED TO CUDD BENTLEY CONSULTING.
 7. ALL DIMENSIONS TO BE CHECKED AND VERIFIED ON SITE PRIOR TO THE COMMENCEMENT OF WORKS.
 8. ALL PART NUMBERS SHALL BE VERIFIED BY THE CONTRACTOR.
 9. THIS DRAWING IS TO BE READ IN CONJUNCTION AND COORDINATED WITH ALL OTHER DESIGN TEAM PROJECT DRAWINGS, SCHEDULES AND SPECIFICATIONS.

- LEGEND:**
- 100W LED 400K VIVA-CITY FLOOD 810x160 WITH FWD FORWARD THRU OPTIC COLUMN MOUNTED AT 6m
 - 100W LED 400K VIVA-CITY FLOOD 810x160 WITH FWD FORWARD THRU OPTIC WALL MOUNTED AT 6m
 - 60W LED 400K VIVA-CITY FLOOD 410x160 WITH FWD FORWARD THRU OPTIC WALL MOUNTED AT 6m
 - 70W LED 400K 1000x160 (2x18 MODULE) WITH 60S OPTIC COLUMN MOUNTED AT 6m
 - 80W LED 400K 200x160 (2x18) URBAN EMERGENCY WITH 10° HIGH OPTIC WALL MOUNTED AT 6m
 - 20W LED 400K 60x160 (2x18) URBAN 800x160 WITH FL FLOOD OPTIC WALL MOUNTED AT 6m
 - ELECTRIC VEHICLE CHARGING (ACTIVE)
 - DISTRIBUTION BOARD

TO2	TENDER ISSUE	HC	AS	RD	25/01/24
T01	TENDER ISSUE	ST	AS	RD	24/01/24
Revision	Description	Drawn By	Engineer	Approved	Date

Cudd Bentley Consulting
www.cuddbentley.co.uk

Cudd Bentley Consulting Ltd Aldford House Church Lane Aldford Shropshire S10 7DD	Cudd Bentley Consulting Ltd Ringside Centre Blythe Valley Business Park Blythe, West Midlands B92 9AG	Cudd Bentley Consulting Ltd 12 Devereux Street London W1C 2JF
---	---	--

01524 40 8821 | 01527 711 4303 | 01522 303 9446
 info@cuddbentley.co.uk | info@cuddbentley.co.uk | info@cuddbentley.co.uk

Stage Code	Project Status
D2	STAGE 3

CROSSBAY

Client

Project/Site Location

**SHAWCROSS BUSINESS PARK
CHURWELL VALE**

Drawing Title

**EXTERNAL LIGHTING
AND DUCTING LAYOUT
SHEET 2 OF 2**

Scale	Size	Drawn By	Engineer	Approved	Date
1:200	A0	ST	AS	RD	24.01.2024
Drawing Reference	Revision				Date
6725-CBC-00-00-DR-U-960003					T02

