



EXISTING ELEVATION A - BUILDING

Scale 1:200 @ A1

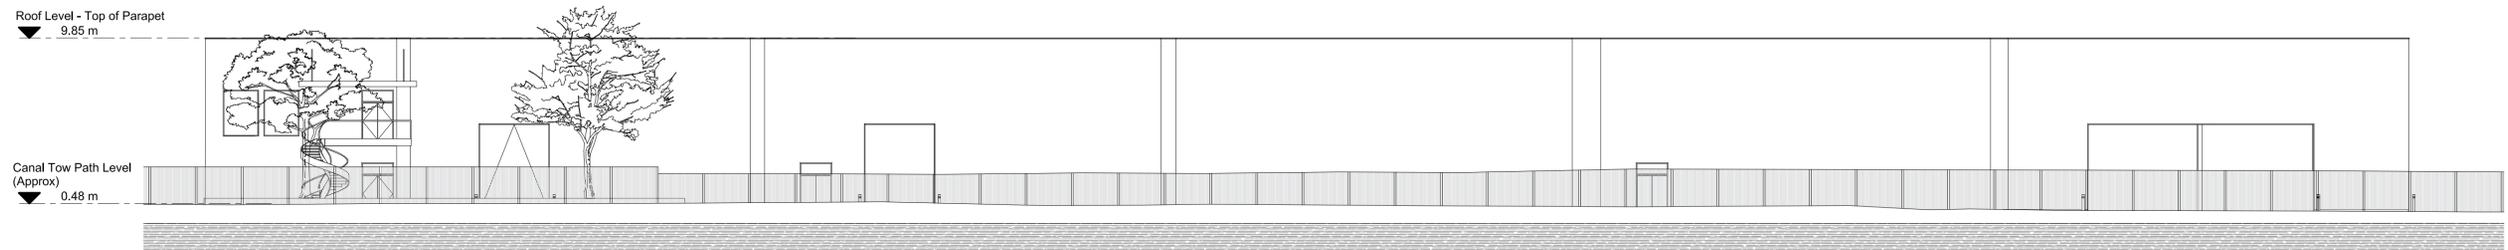



EXISTING ELEVATION B - CANAL

Scale 1:200 @ A1

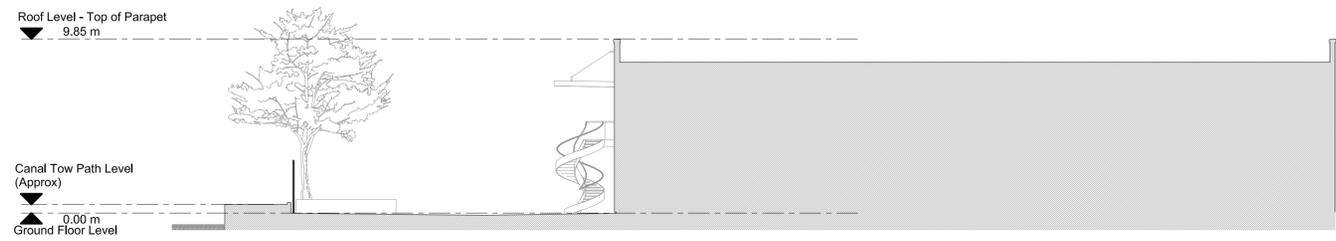

EXISTING SECTION CC

Scale 1:200 @ A1

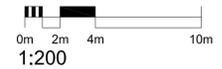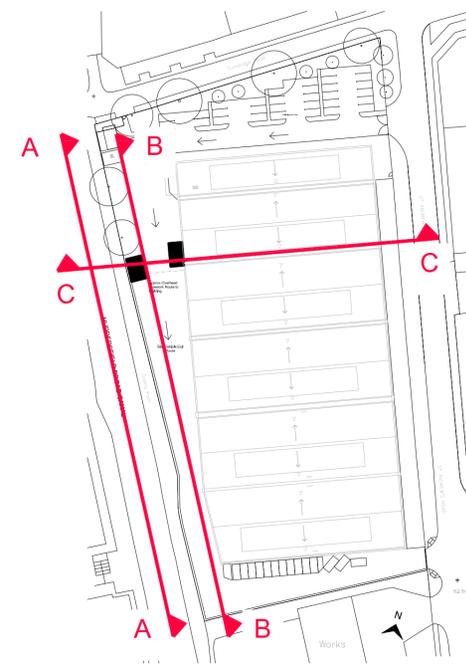

Rev	Description	Date	Dr by	App by
original by		date created		Approved by
RB		Mar 25		AF

AHR
 AHR Building Consultancy Ltd
 Norwich Union House
 High Street
 Huddersfield
 HD1 2LF
 United Kingdom
 T +44(0)1484 537411
 F +44(0)1484 530332
 E huddersfield@ahr-global.com
 www.ahr-global.com

client
Polyseam Services AS
 project
Polyseam Factory - Silo Application
St Andrews Road, Huddersfield
 drawing
Existing Elevations & Section

project number 2025.00175.000	scale 1:200	issue status @A1
drawing number PL02	rev -	issue status Planning

This drawing is to be read in conjunction with all related drawings. All dimensions must be checked and verified on site before commencing any work or producing shop drawings. The originator should be notified immediately of any discrepancy. This drawing is copyright and remains the property of AHR.