



PROPOSED ELEVATION A - BUILDING

Scale 1:200 @ A1

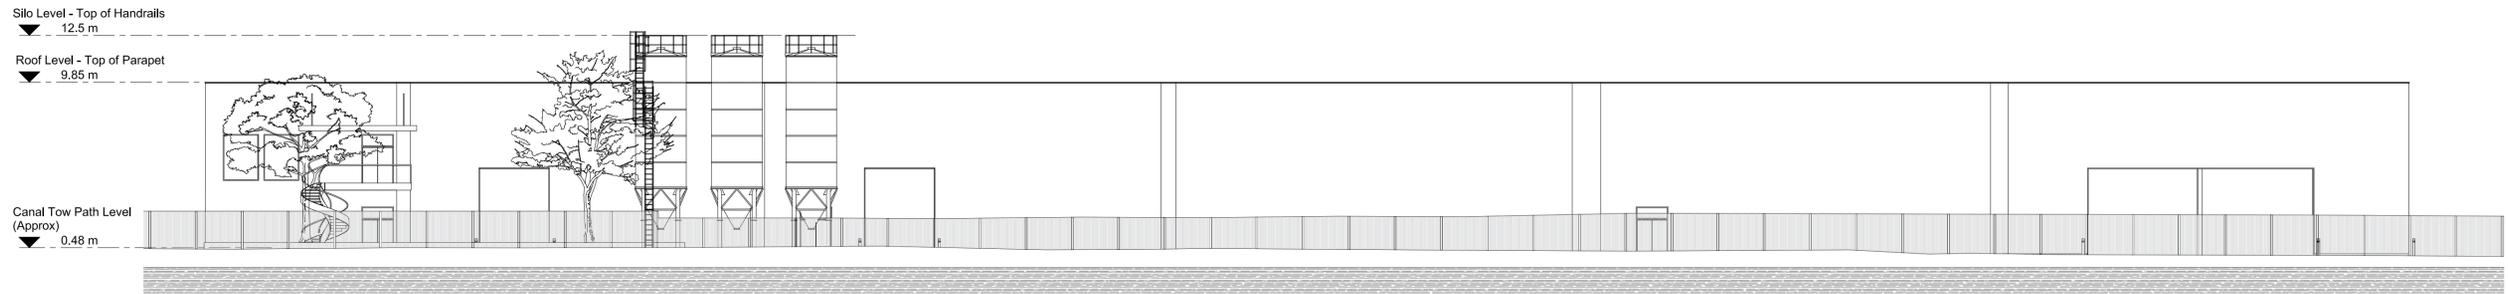



PROPOSED ELEVATION B - CANAL

Scale 1:200 @ A1

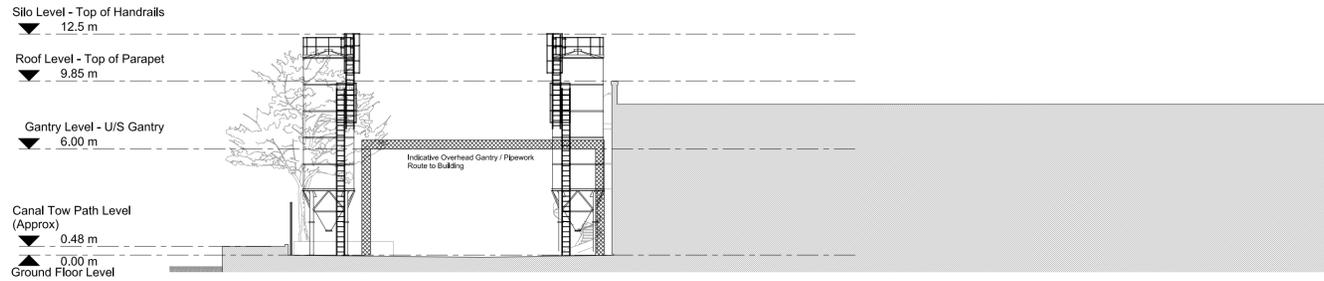

PROPOSED SECTION CC

Scale 1:200 @ A1

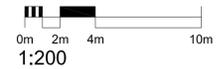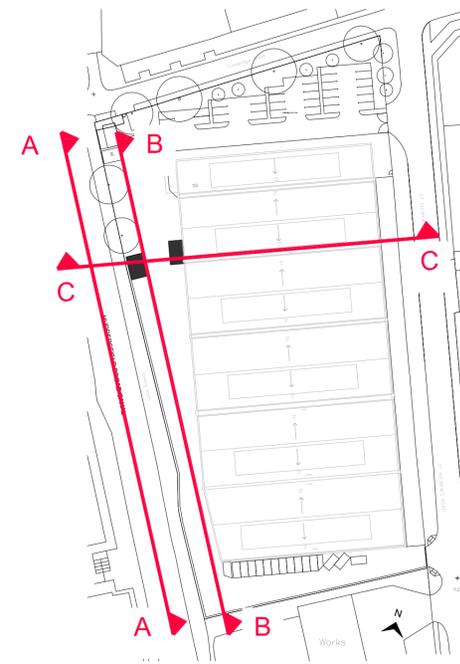

A		Pipework gantry added	11.04.25	RB	AF
Rev	Description	Date	Dr by	App by	
original by		date created		Approved by	
RB		Mar 25		AF	

AHR
 AHR Building Consultancy Ltd
 Norwich Union House
 High Street
 Huddersfield
 HD1 2LF
 United Kingdom

T +44(0)1484 537411
 F +44(0)1484 530332
 E huddersfield@ahr-global.com
 www.ahr-global.com

client
Polyseam Services AS

project
**Polyseam Factory - Silo Application
 St Andrews Road, Huddersfield**

drawing
Proposed Elevations & Section

project number 2025_00175_000	scale 1:200	issue status @A1
drawing number PL03	rev A	issue status Planning

This drawing is to be read in conjunction with all related drawings. All dimensions must be checked and verified on site before commencing any work or producing shop drawings. The originator should be notified immediately of any discrepancy. This drawing is copyright and remains the property of AHR.