



Proposed Dormer - 339, Halifax Road, Liversedge

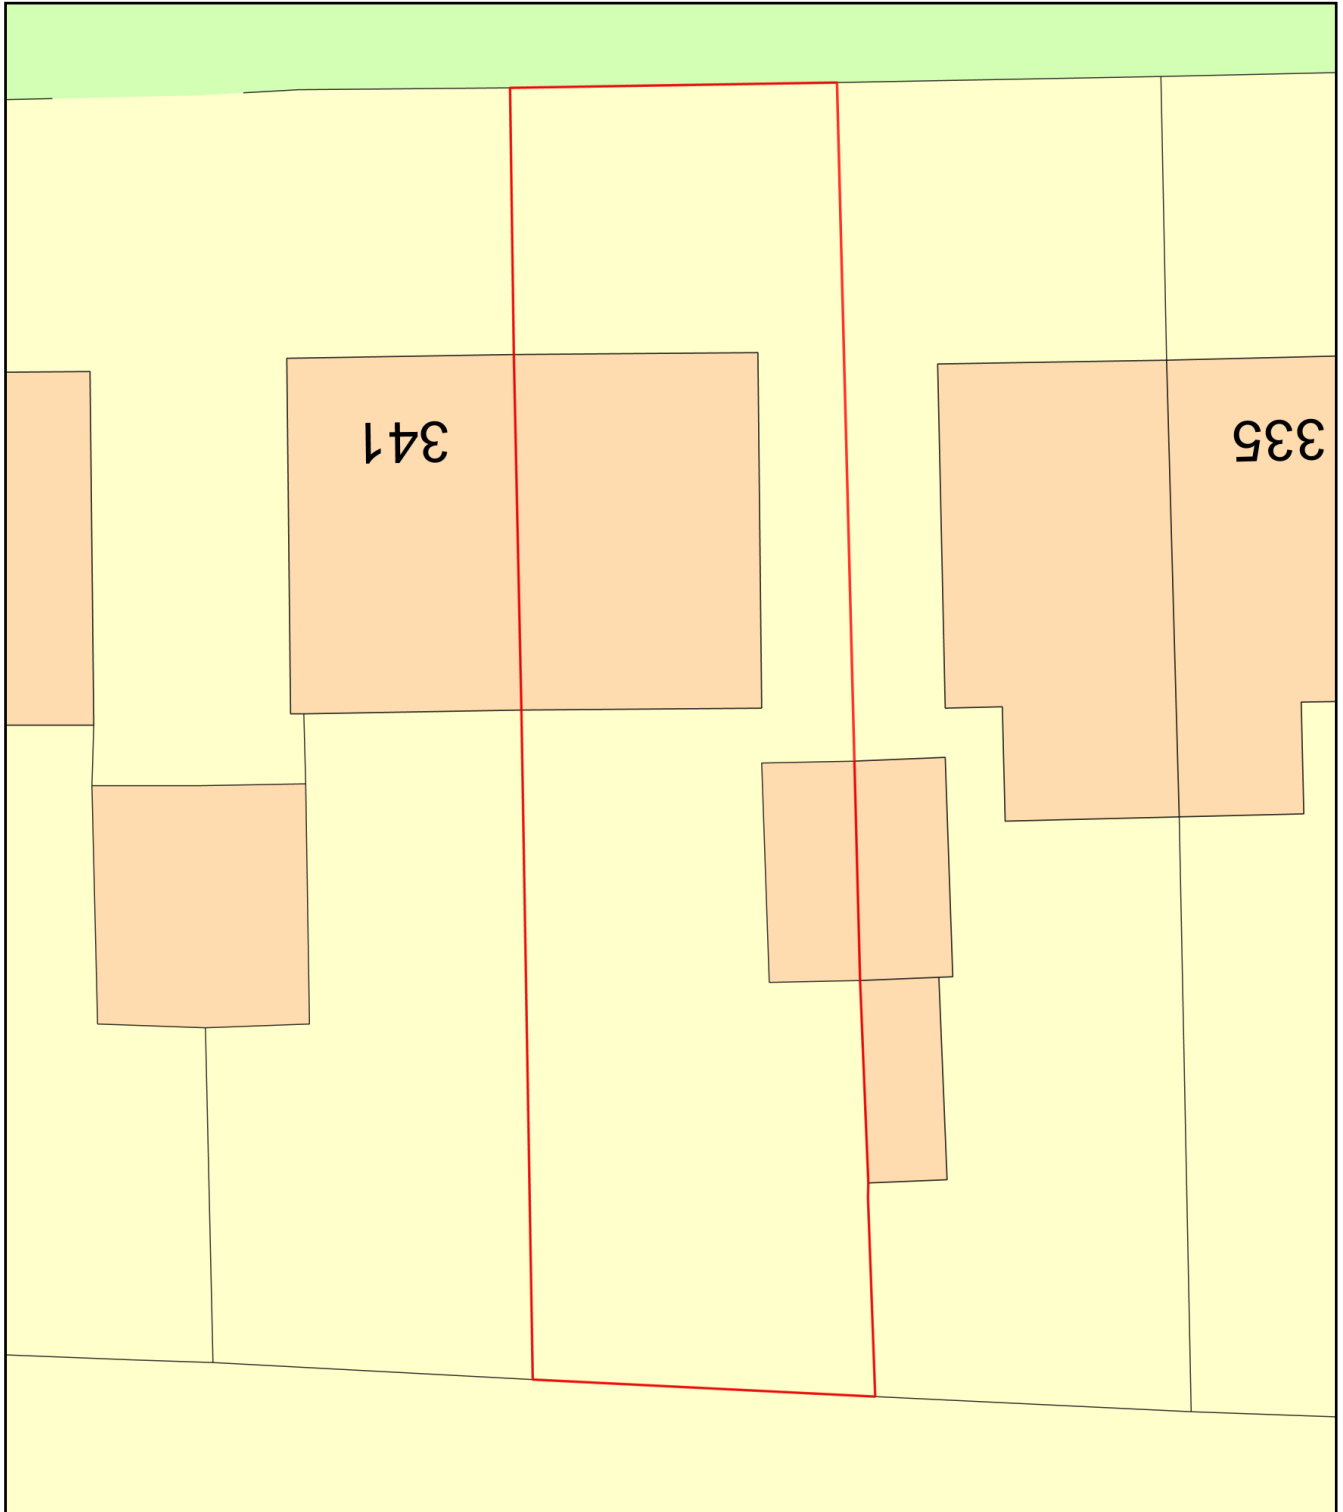

0 10
Metres

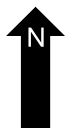

Plan Produced for: Lesley Beaumont

Date Produced: 15 Apr 2025

Plan Reference Number: TQRQM25105113728702

Scale: 1:200 @ A4