


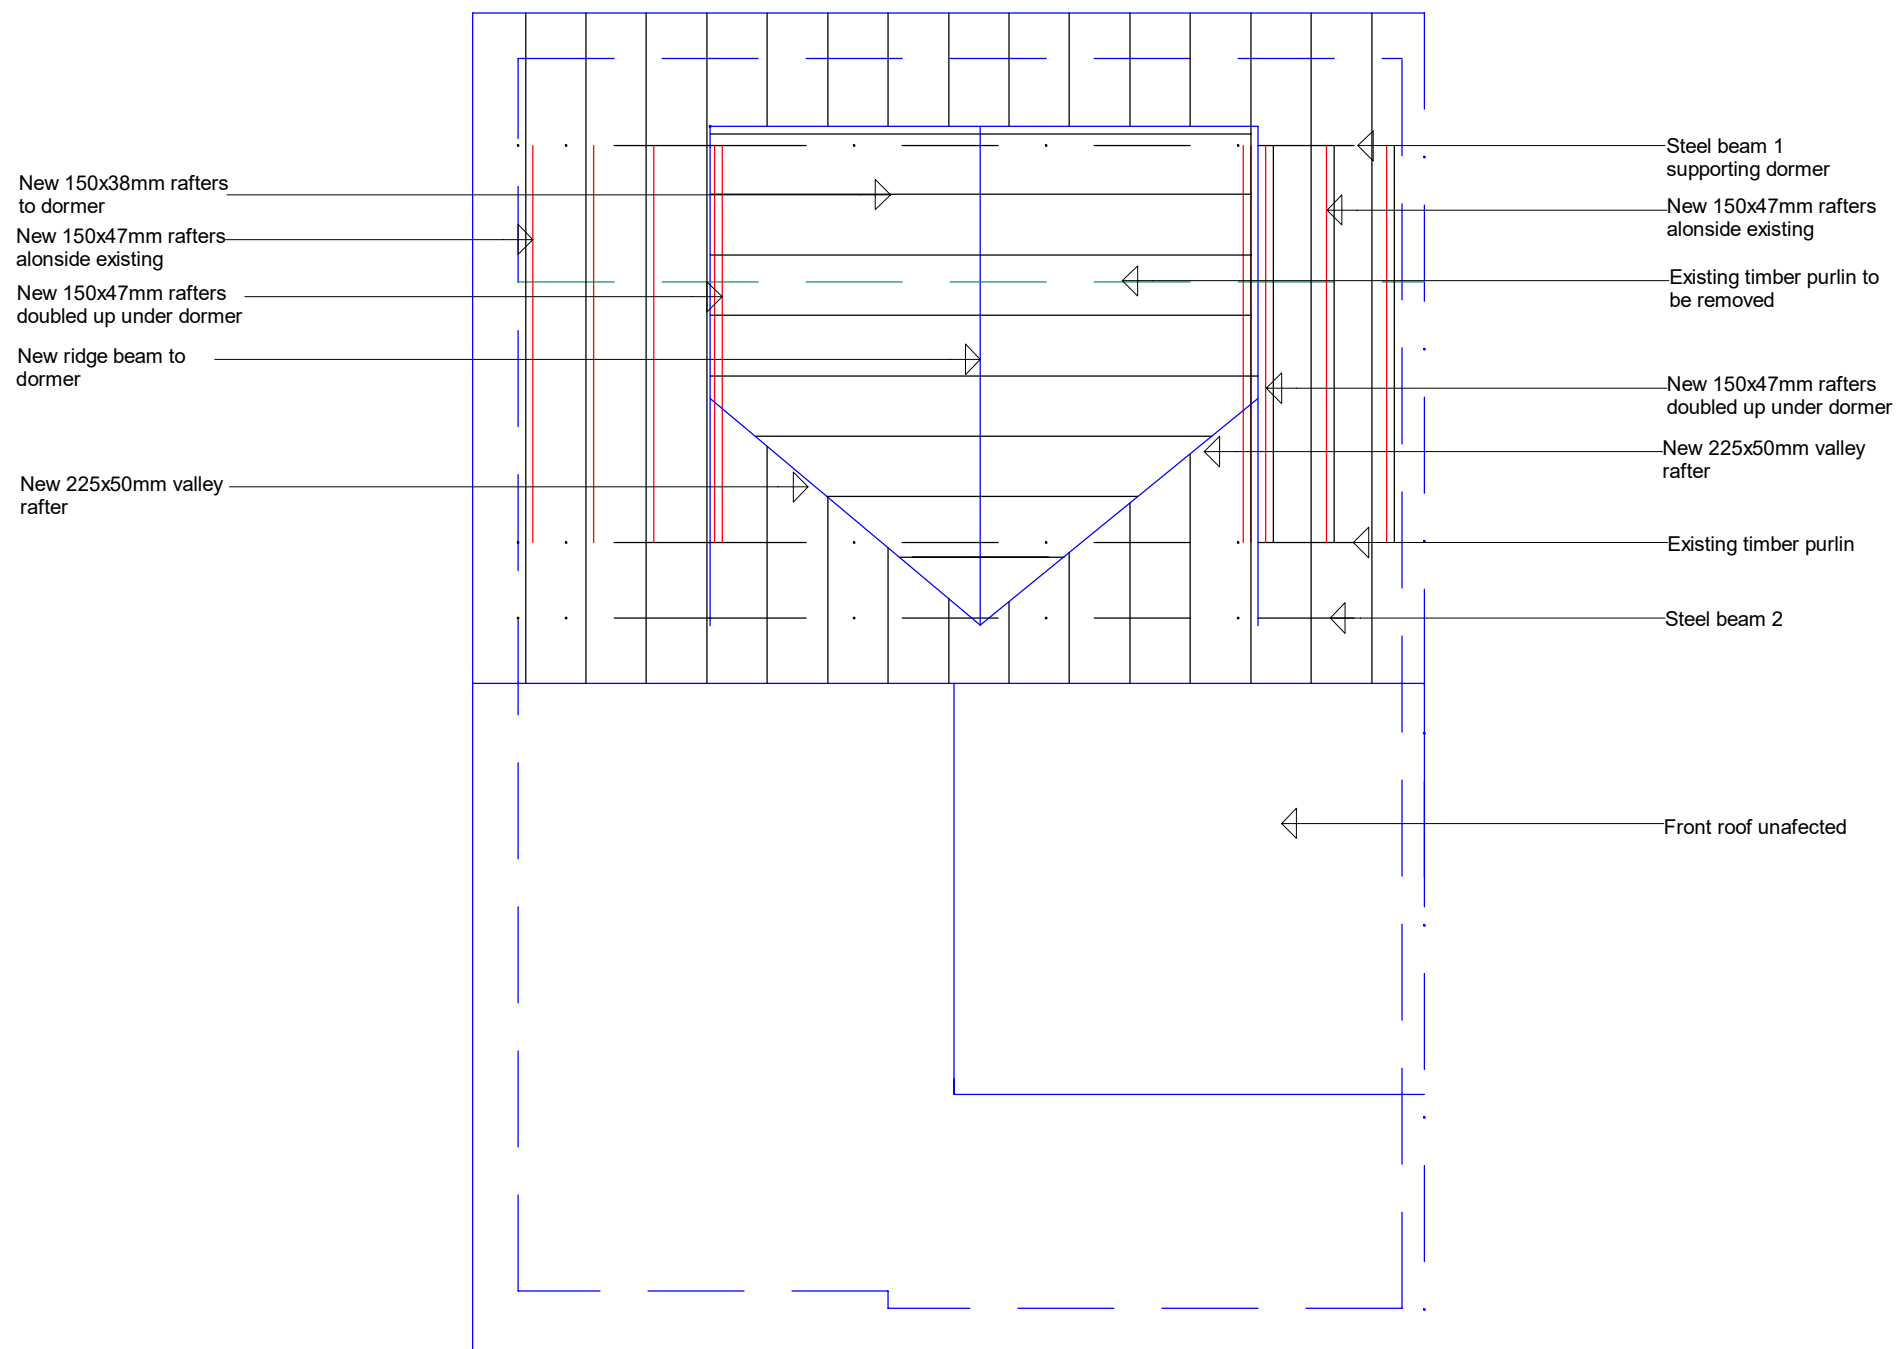

ROOF PLAN

PROPOSED DORMER EXTENSION

Roof Plan as Proposed

339, Halifax Road, Liversedge

1:50 @A3

Drawing 9

March 2025

Dimensions are to be verified on site

