
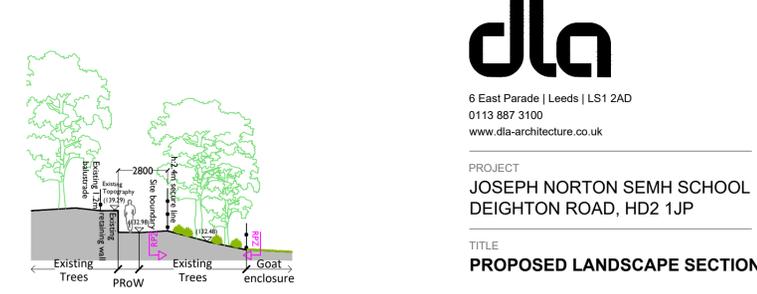
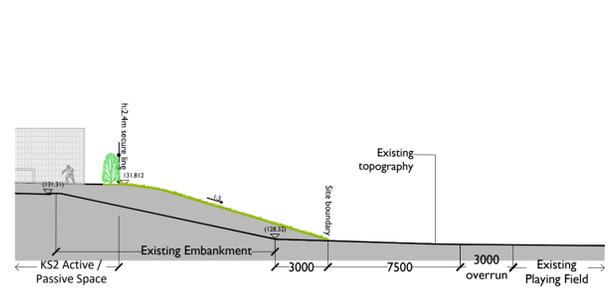
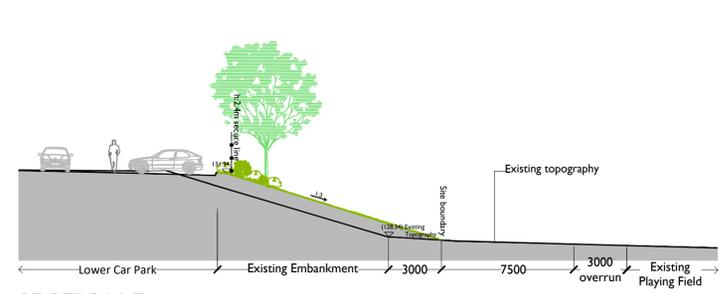
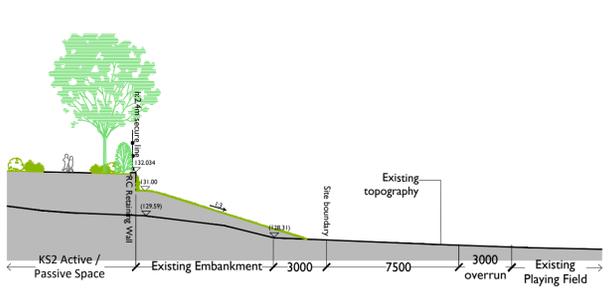
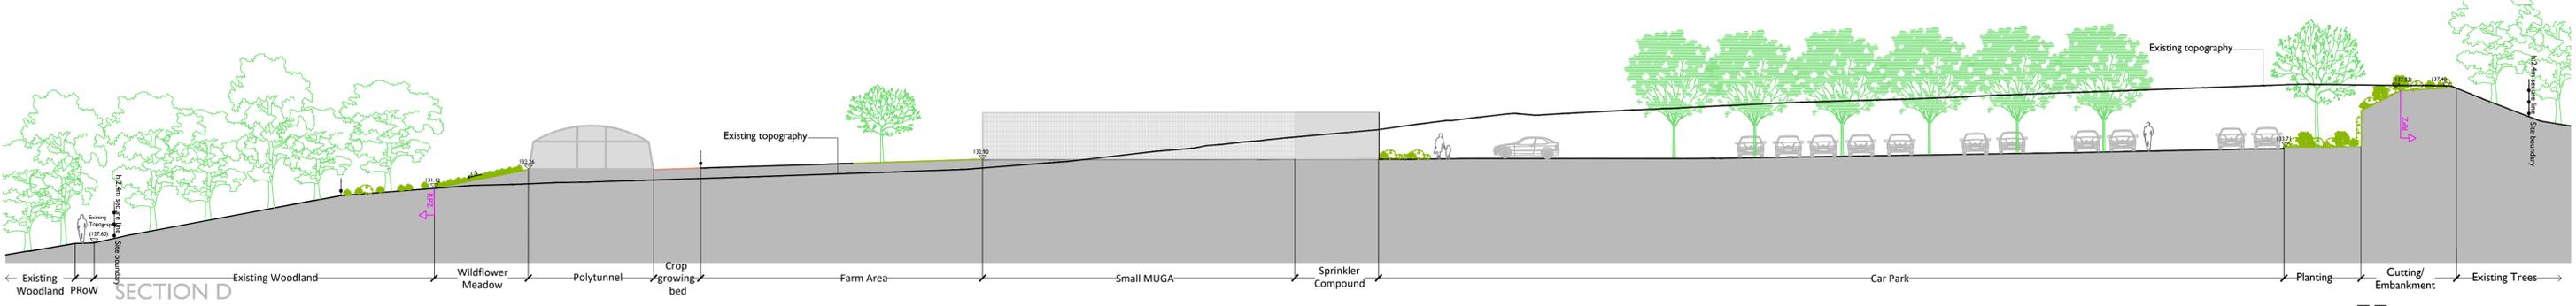
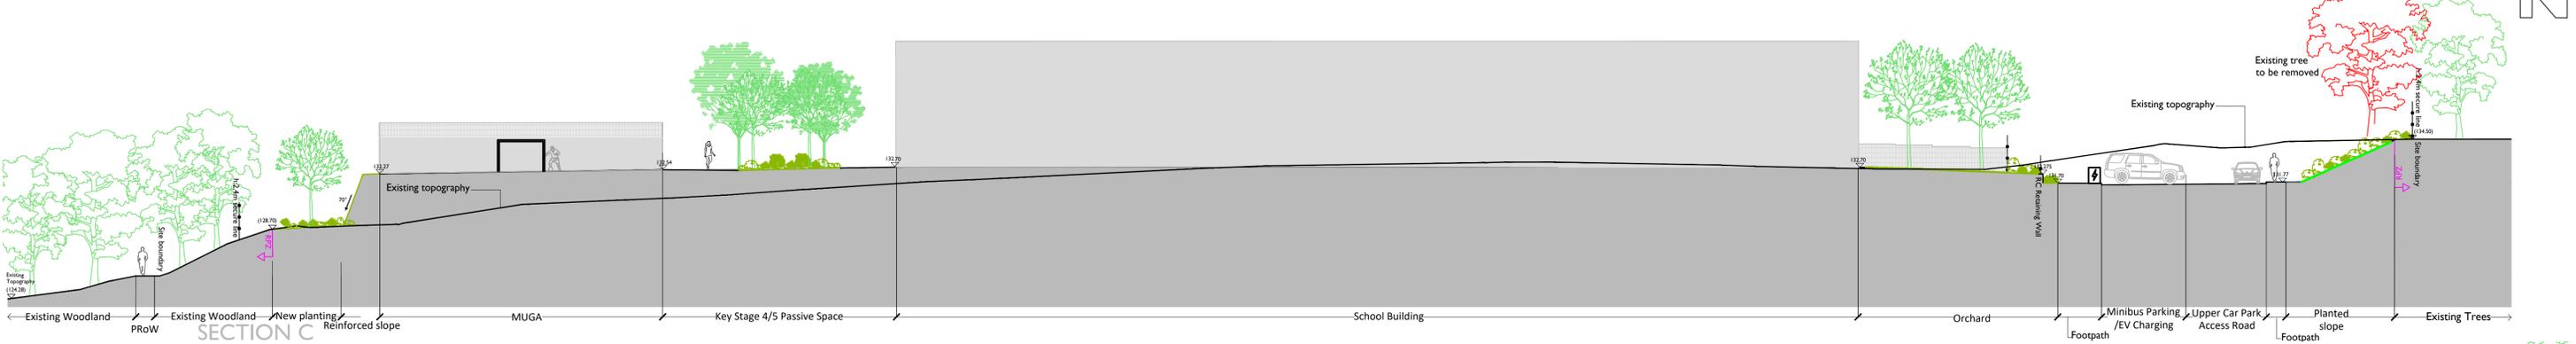
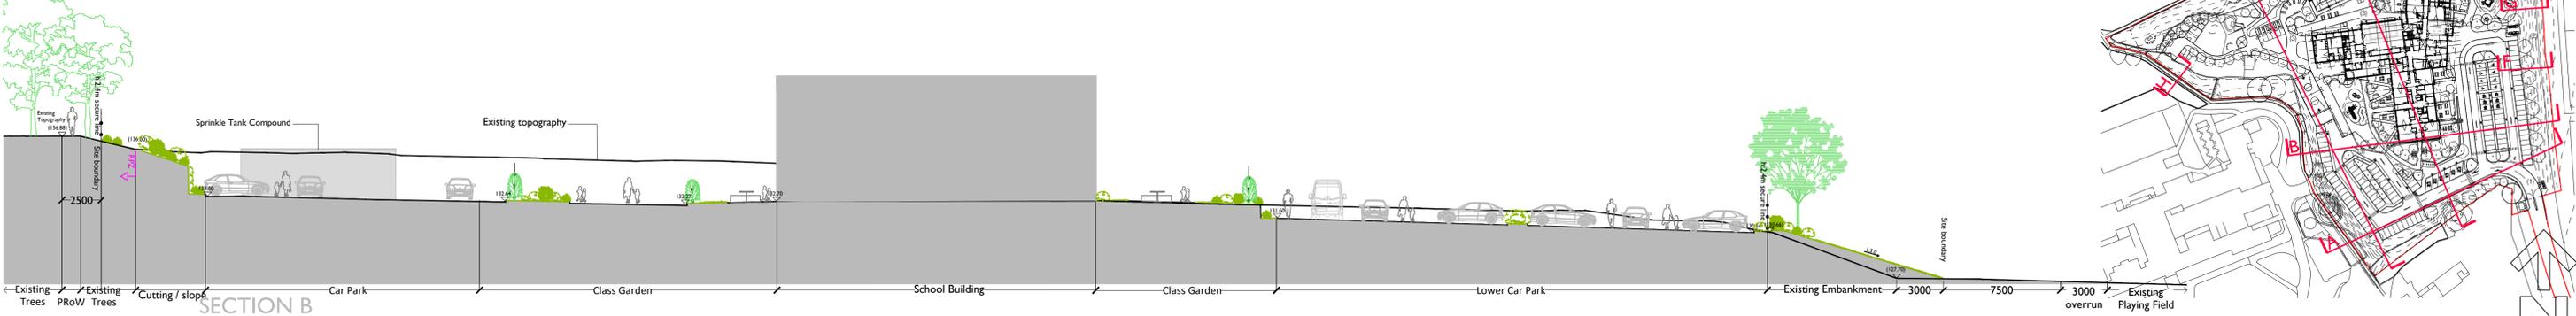


INFORMATION CONTAINED IN THIS DRAWING IS THE SOLE COPYRIGHT OF DLA ARCHITECTURE LTD AND IS NOT TO BE REPRODUCED WITHOUT PERMISSION

DO NOT SCALE, REFER TO FIGURED DIMENSIONS ONLY

REVISIONS
 P01 12/03/25 PSL CH
 SECTIONS A-D PROFILES UPDATED TO ALIGN WITH CURRENT EARTHWORKS PROPOSAL
 SECTION 73 APPLICATION, FIRST ISSUE

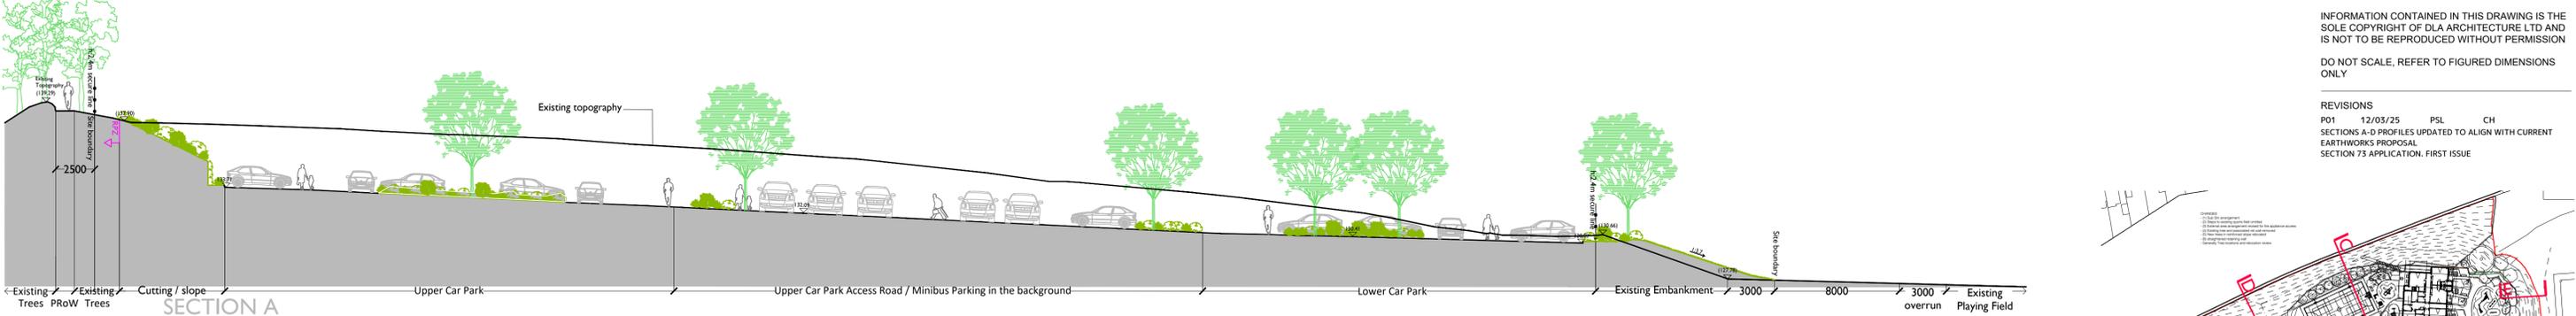

This drawing replaces Colour-UDL drawing L-2352-SEC-3100-Proposed Landscape Sections_Rev14



6 East Parade | Leeds | LS1 2AD
 0113 887 3100
 www.dla-architecture.co.uk

PROJECT
 JOSEPH NORTON SEMH SCHOOL
 DEIGHTON ROAD, HD2 1JP

TITLE
PROPOSED LANDSCAPE SECTIONS

SCALE 1:200 @ A1 DATE 12/03/25

DLA REF 2024-057 DRAWN PSL REVIEWED CH

DOCUMENT NUMBER
 JNA DLA 00 00 D L 10011

DOCUMENT PURPOSE INFORMATION STATUS REVISION P01
 T:\2024\2024-057\CAD\05-Autocad\DWG\110011.dwg