


Scale 1: 2500

Status

PLANNING

SITE AREA		
	Area	
	APPLICATION SITE BOUNDARY	22244 m²

AJOINING LAND UNDER APPLICANT OWNERSHIP

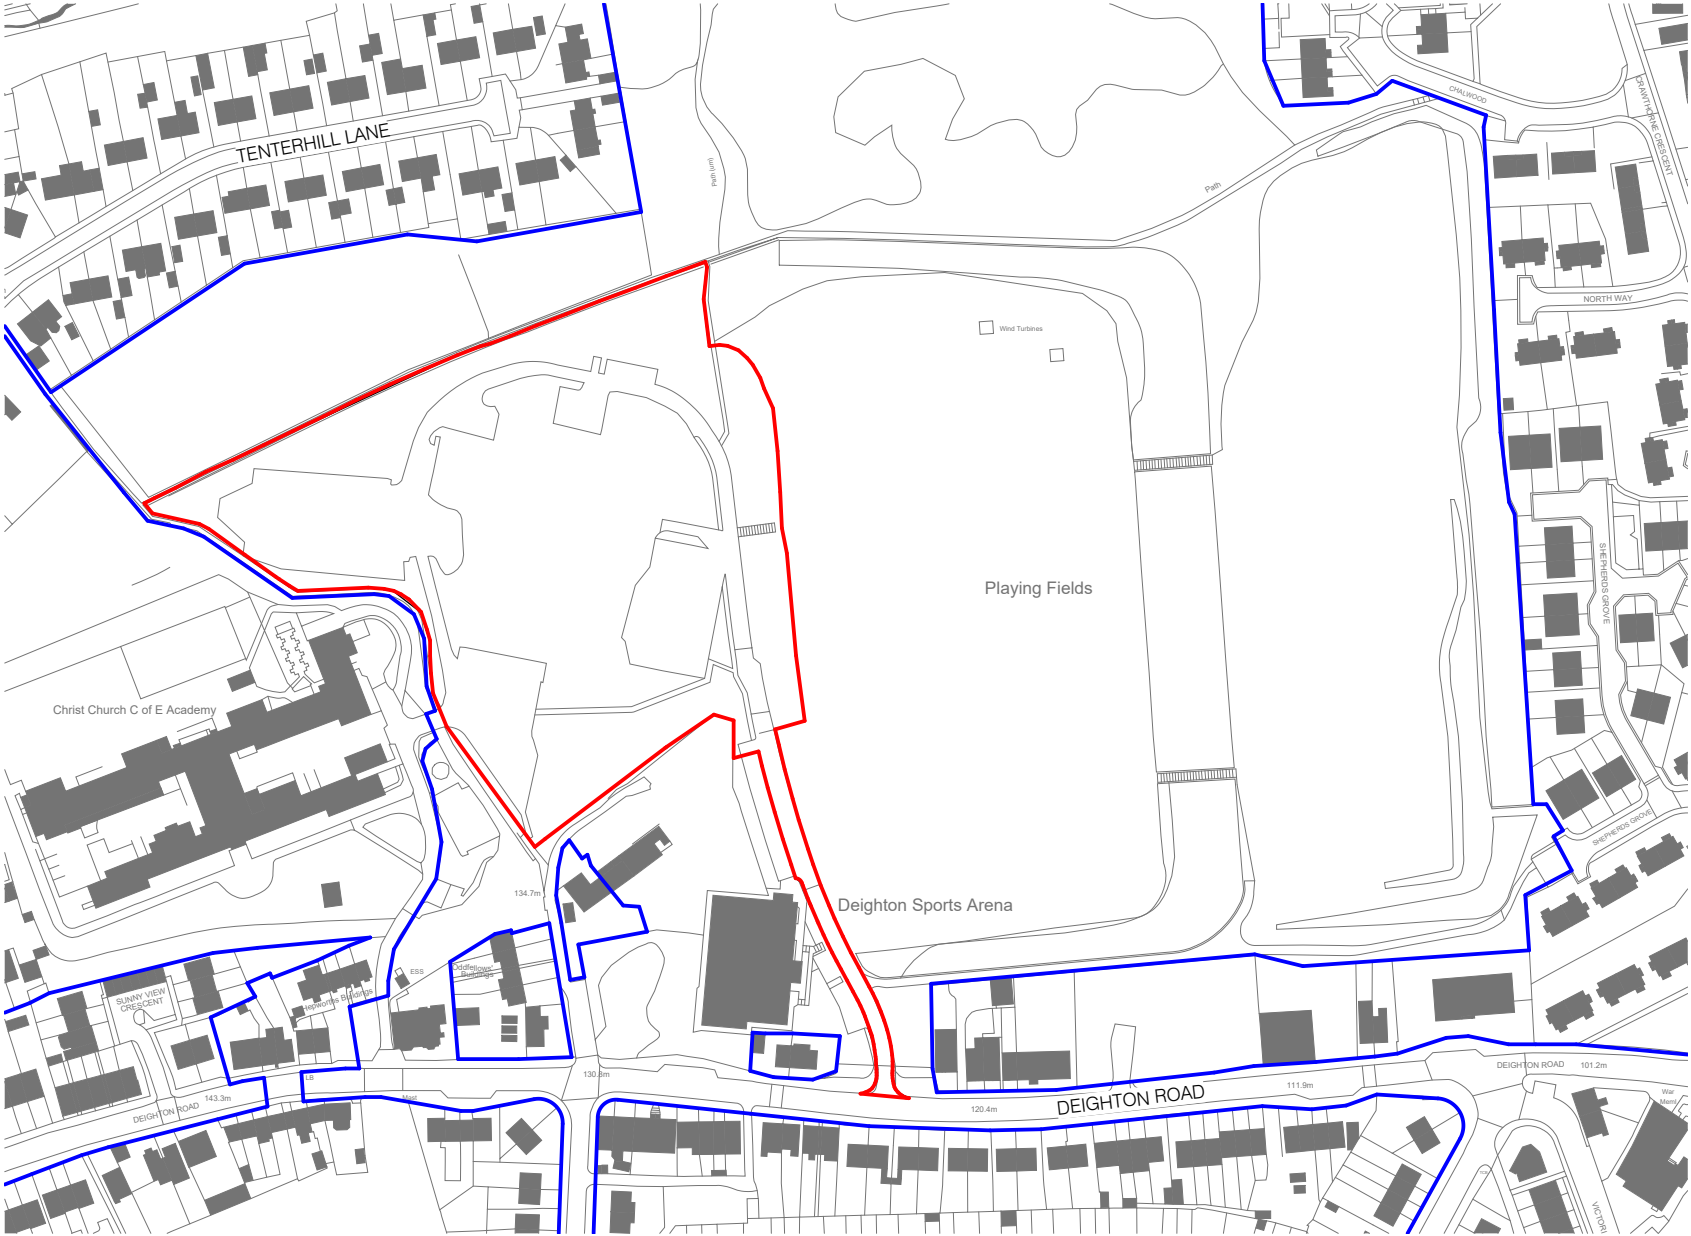

P01	FIRST ISSUE	01/06/23	GK
No.	Revision	Date	Init

Job
JOSEPH NORTON ACADEMY
SEMH SCHOOL DEIGHTON

Drawing
SITE LOCATION PLAN

Client
KIRKLEES COUNCIL

FRANK

SHAW

ASSOCIATES

LIMITED

ARCHITECTS

Penmore House Hasland Chesterfield Derbyshire S41 0SJ
Tel 01246 233255 www.frankshawassociates.co.uk

Scale
As indicated@A3

Drawn/Checked
GK /DR

Job Number
22308

Date

Drawing Number
FSA-XX-ZZ-DR-A-1000

Rev
P01