


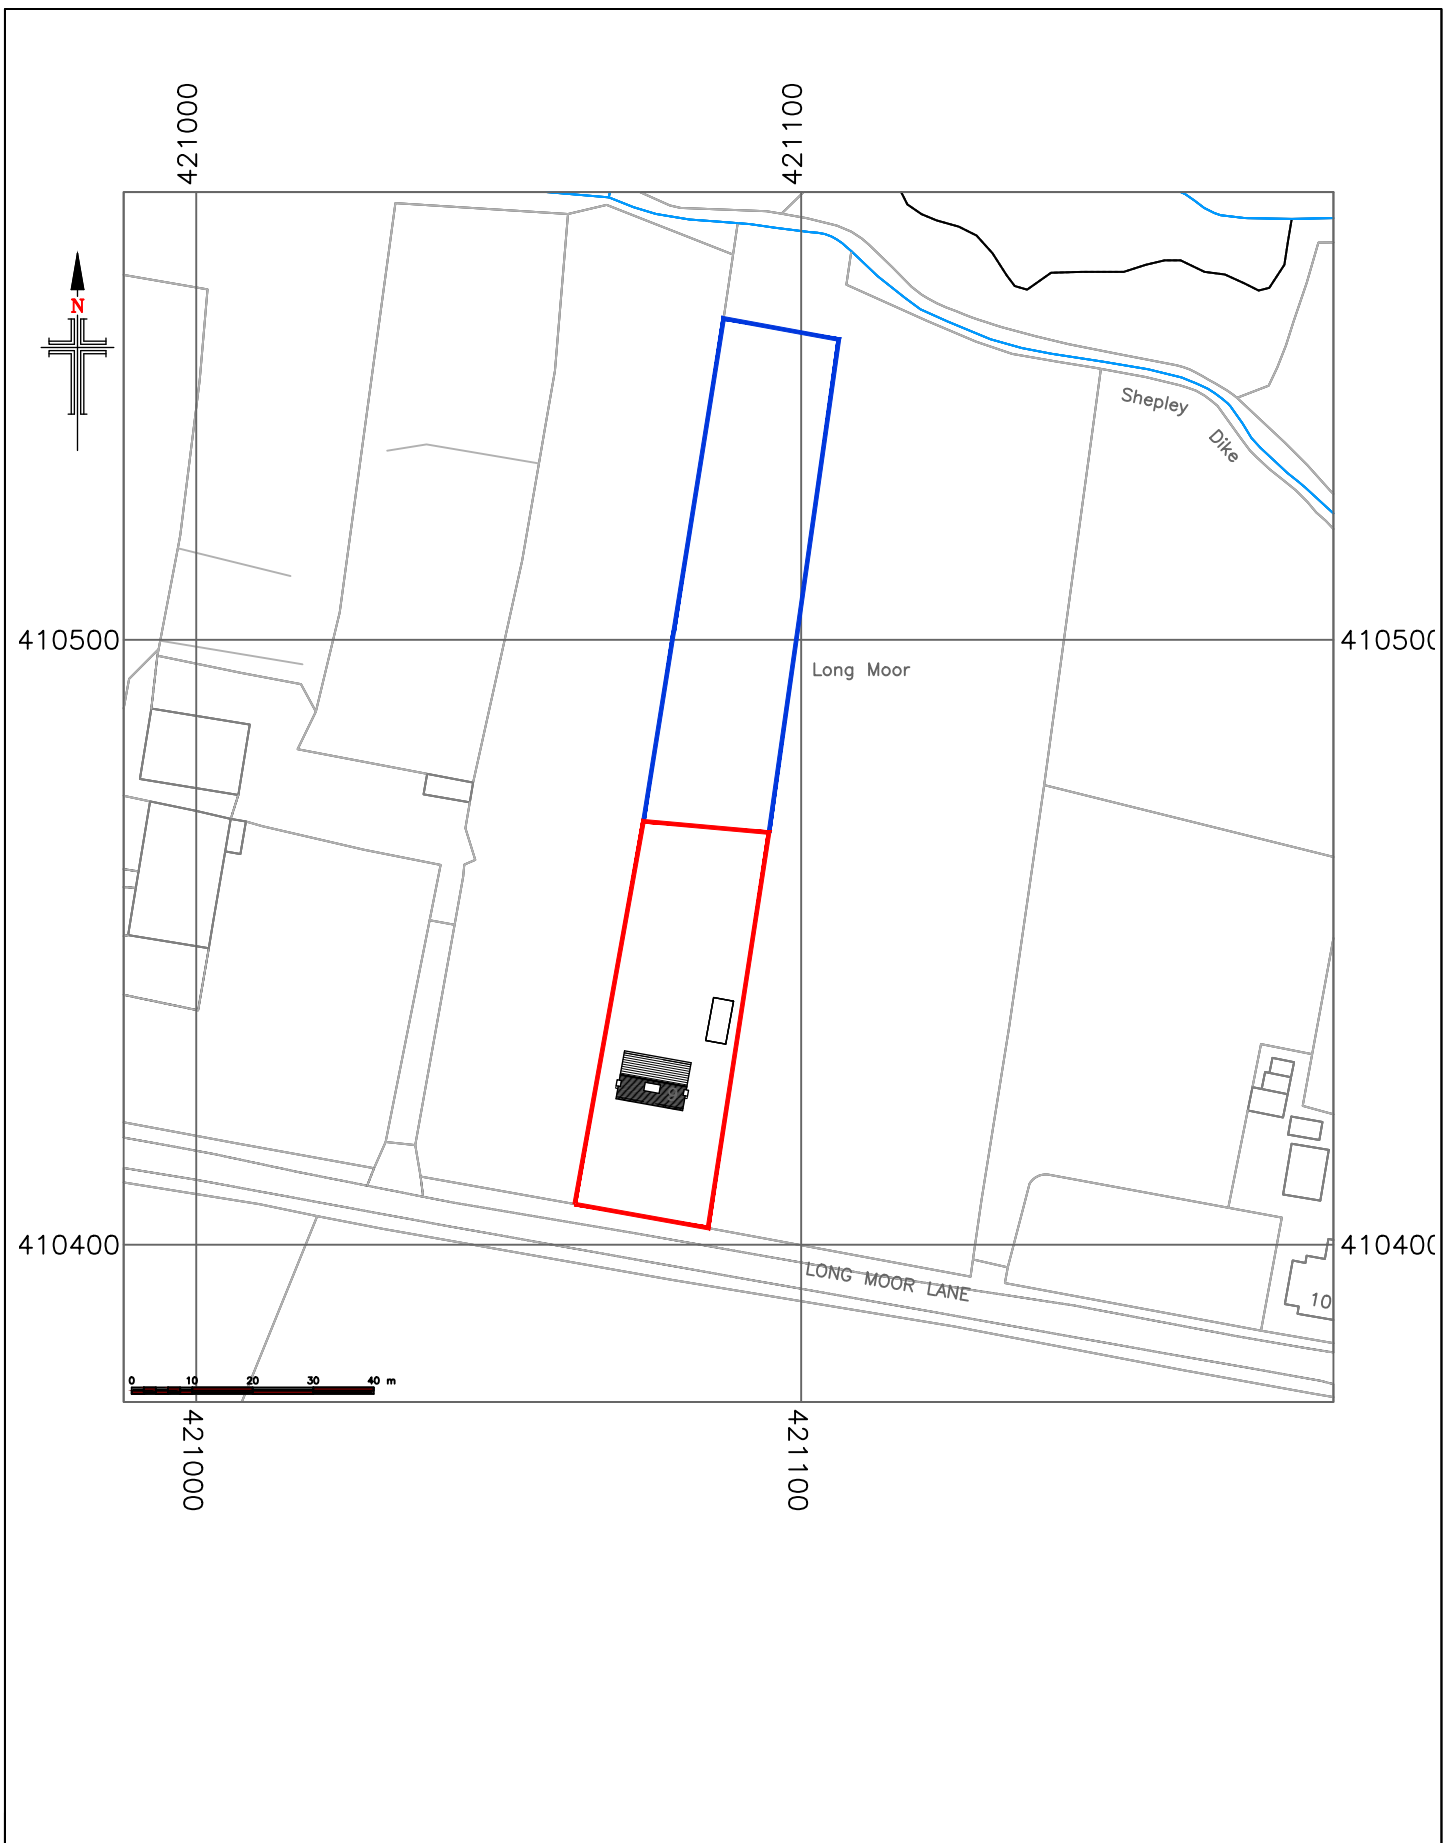

 hinchliffe architecture & design Hinchliffe A&D 24 Carr View Road Hepworth Holmfirth West Yorkshire HD9 1HX 07921 907 162 01484 520 764 info@hinch-architecture.co.uk www.hinch-architecture.co.uk		Project: 9 LONG MOOR LANE SHELLEY HUDDERSFIELD WEST YORKSHIRE HD8 8LY		Scale at A4: 1:1250	Status: PLANNING
				Date: DEC'.2024	
		Client: MR C. ANDERSON	Drawing Title: LOCATION PLAN	Drawing No.: 287-24-PL01	Revision: —