



General Notes

- Where this drawing has been issued in electronic .dwg format, it has been done so in good faith. JNP Group do not take any responsibility for any inaccuracies in the electronic data, which should be checked against the paper (or .pdf) drawing issue. Any apparent discrepancies should be immediately reported to JNP Group. The electronic .dwg file should not be assumed to be to scale and should not be used for 'overlying', setting out or checking of any third party information. All dimensions should be taken from the paper (or .pdf) version of the drawing. Electronic drawings may contain third party information. JNP Group take no responsibility for this information, which should be checked against the originators paper drawing(s).
- All dimensions are millimetres (mm), and levels are in metres (m) unless noted otherwise and should be checked on site prior to construction/fabrication.
- Do not scale from this drawing. Only figured dimensions are to be relied upon. Don't hesitate to get in touch with JNP Group if additional information is required.
- Any discrepancies between drawings of different scales and between drawings and specifications, where appropriate, to be reported to JNP Group for decision.
- Copyright reserved. This drawing may only be used for The Client and location specified in the title block. It may not be copied or disclosed to any third party without the prior written consent of JNP Group.
- This drawing should only be used for construction if the drawing status is "Construction". JNP Group takes no responsibility for construction works undertaken to drawings that are not marked with this status.

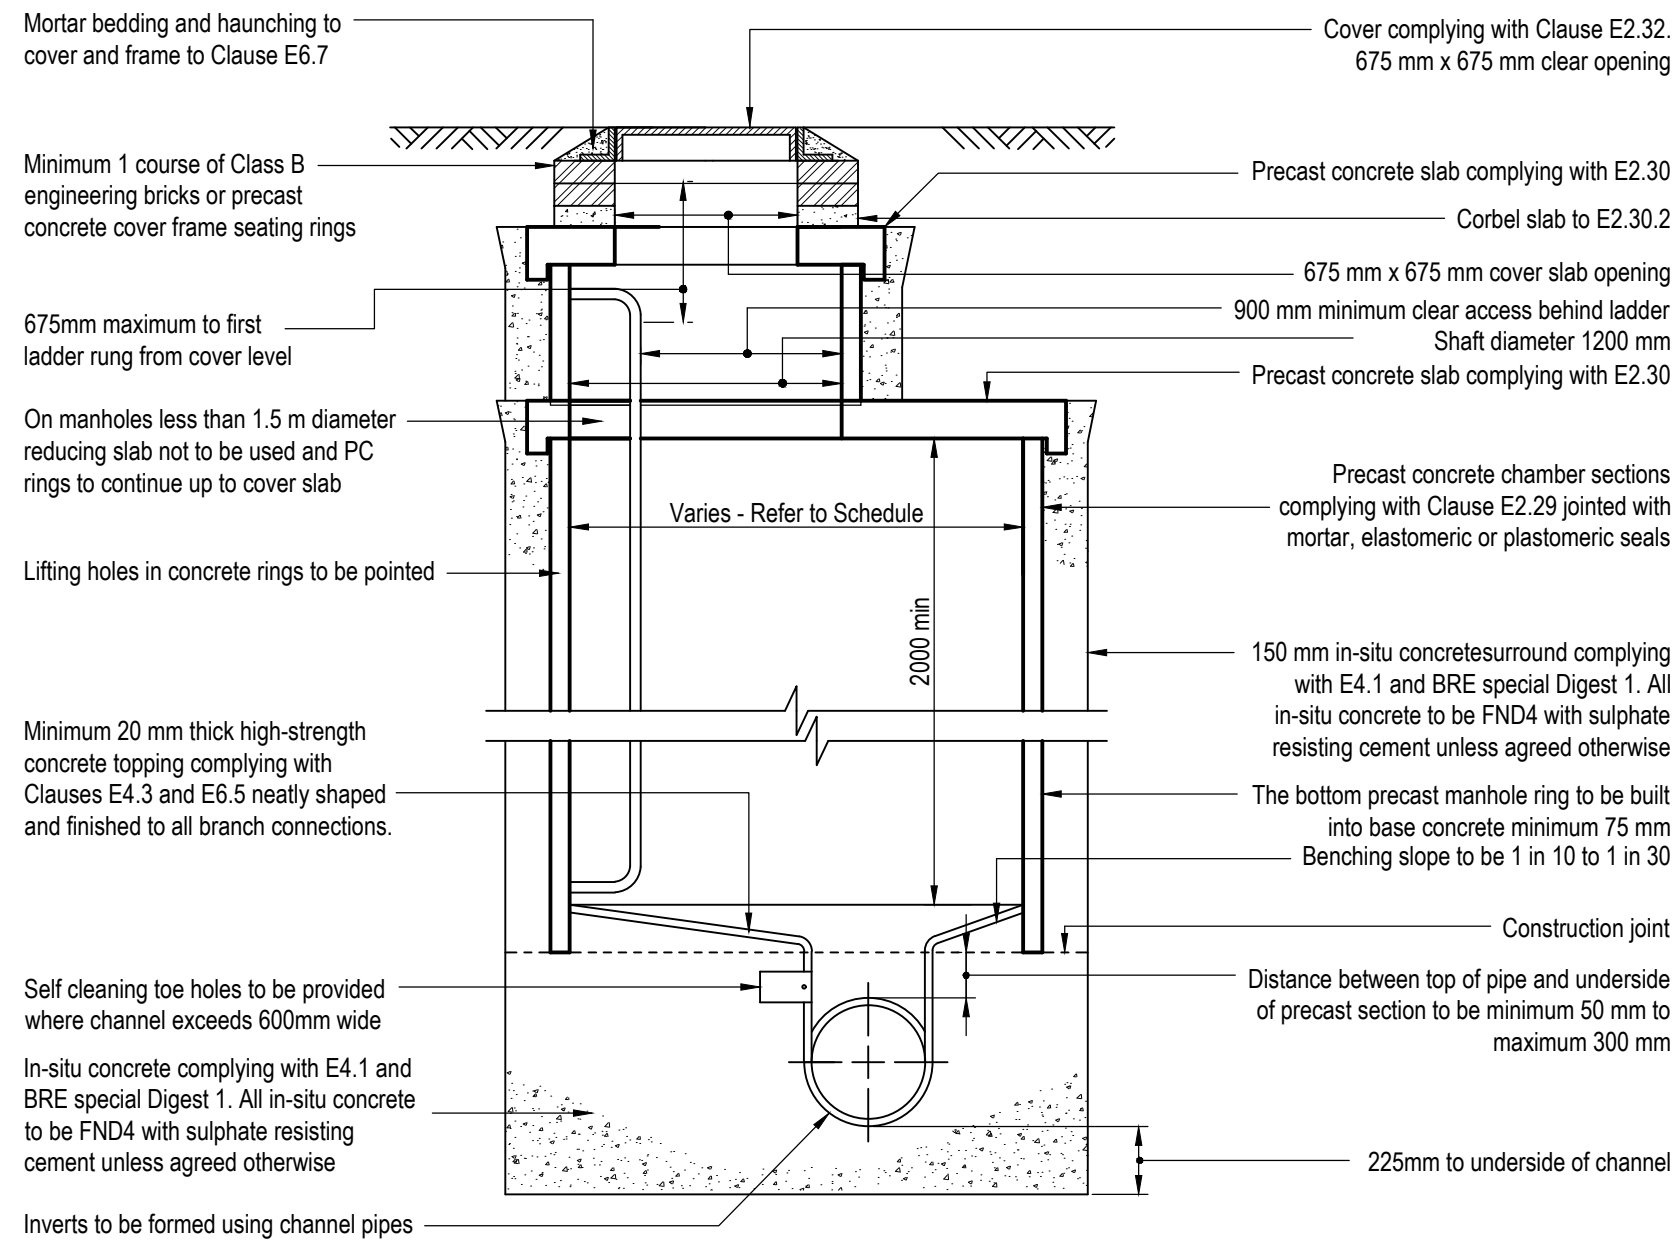

Vertical Section

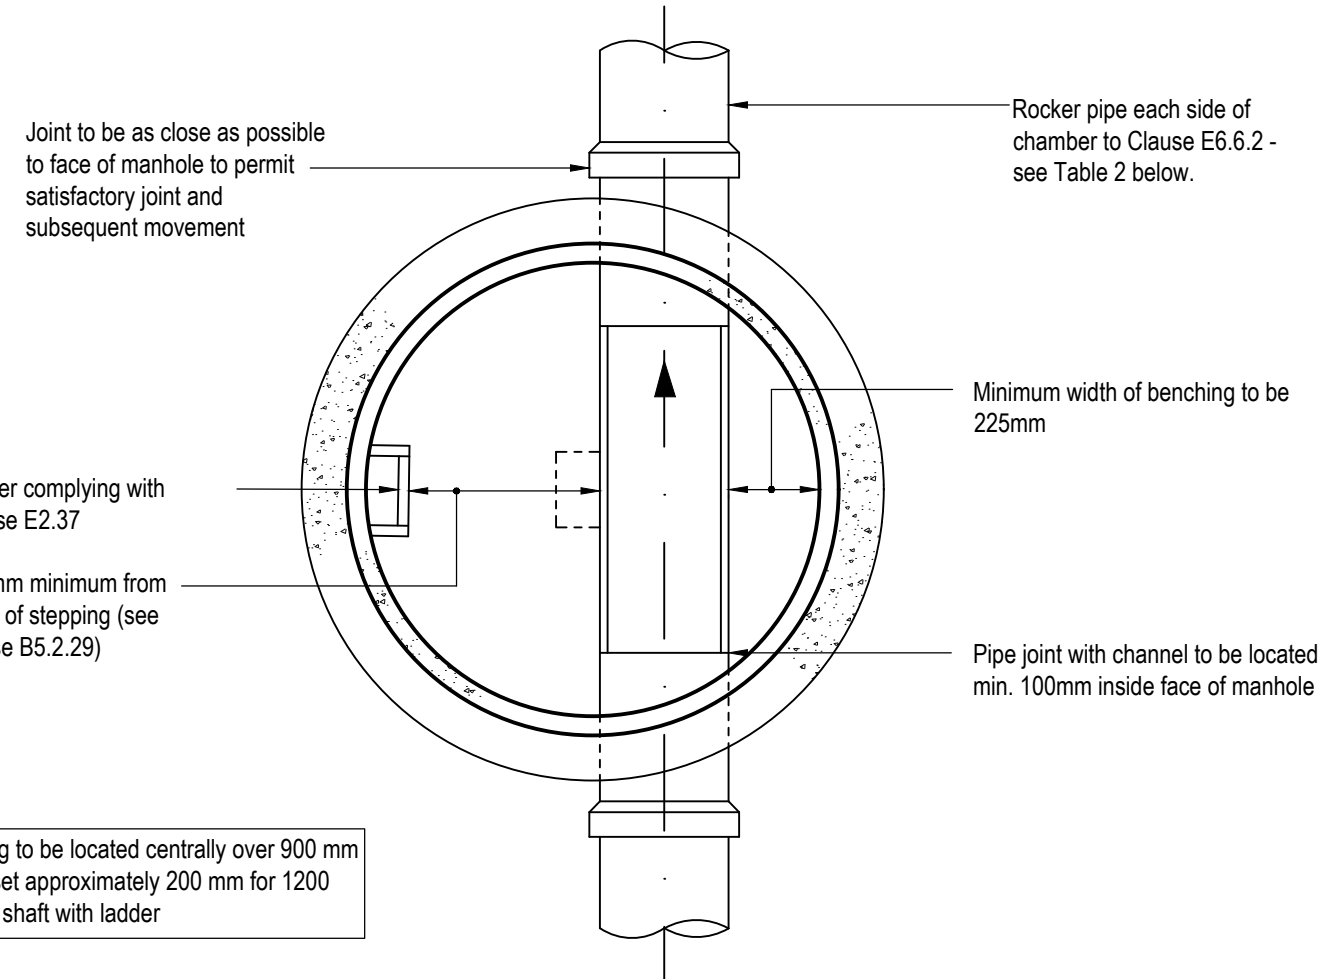


Plan Section

Typical Manhole Detail - Type 'A'


Dpeth from cover level to soffit of pipe 3 m to 6 m with ladder and reducing slab

Scale: 1:25

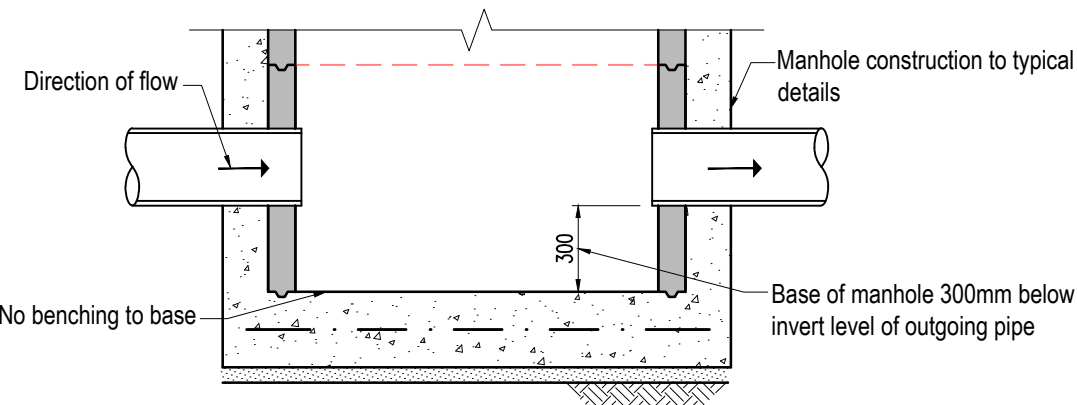


Typical Catchpit Manhole Detail - Type B

Scale: 1:25

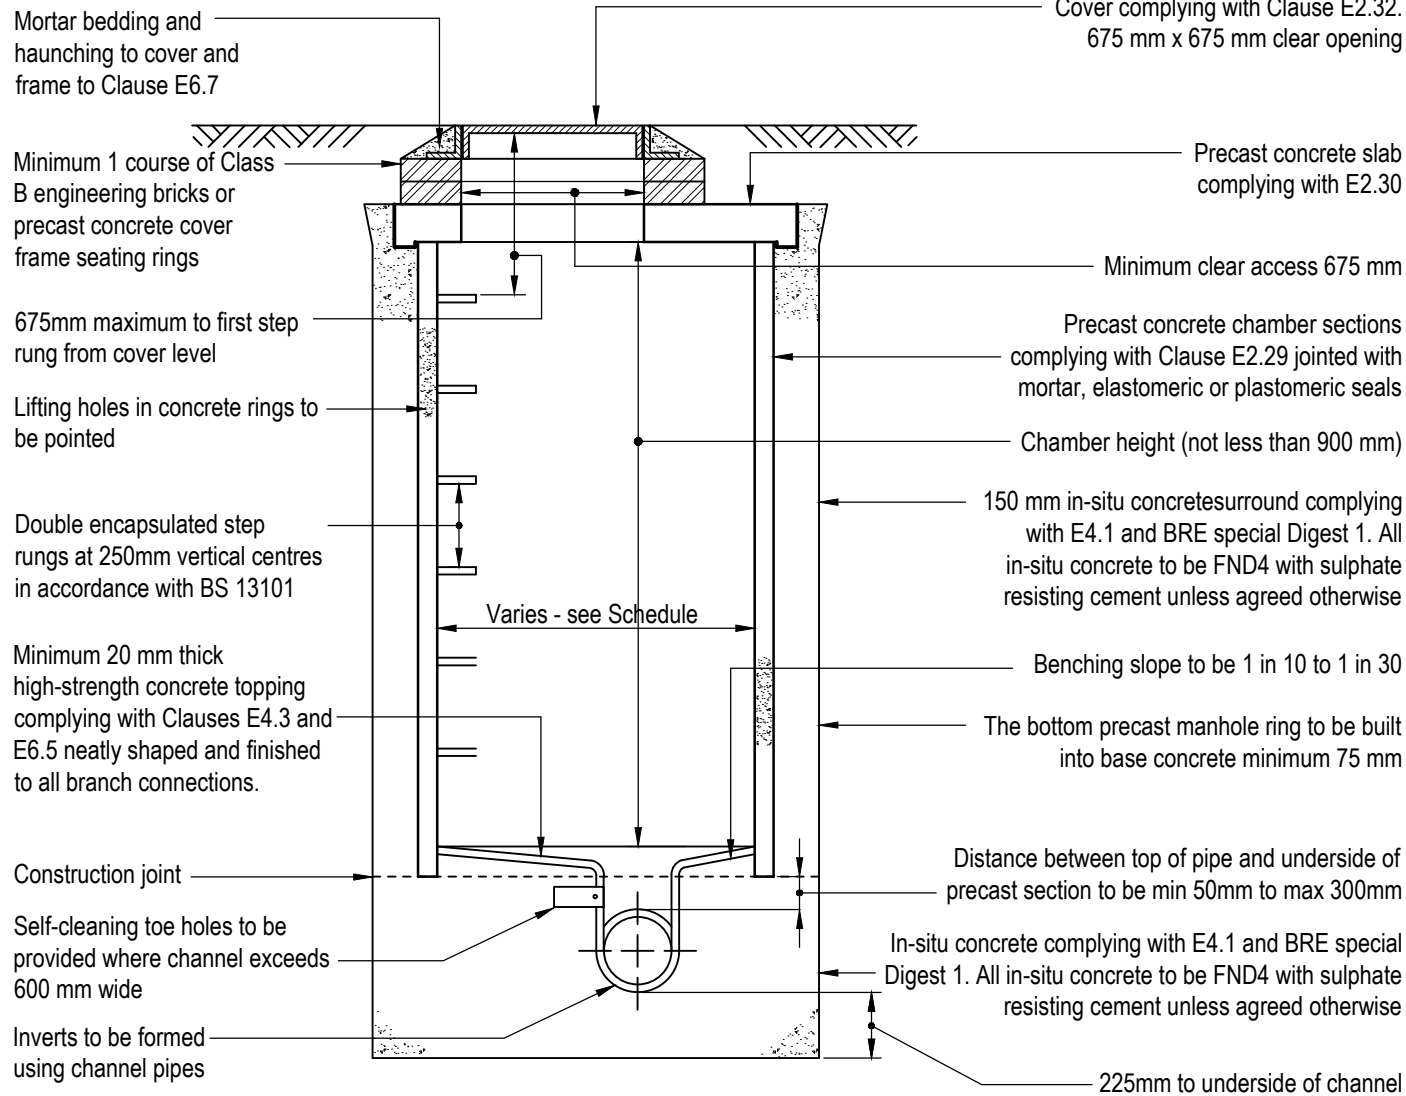

Vertical Section

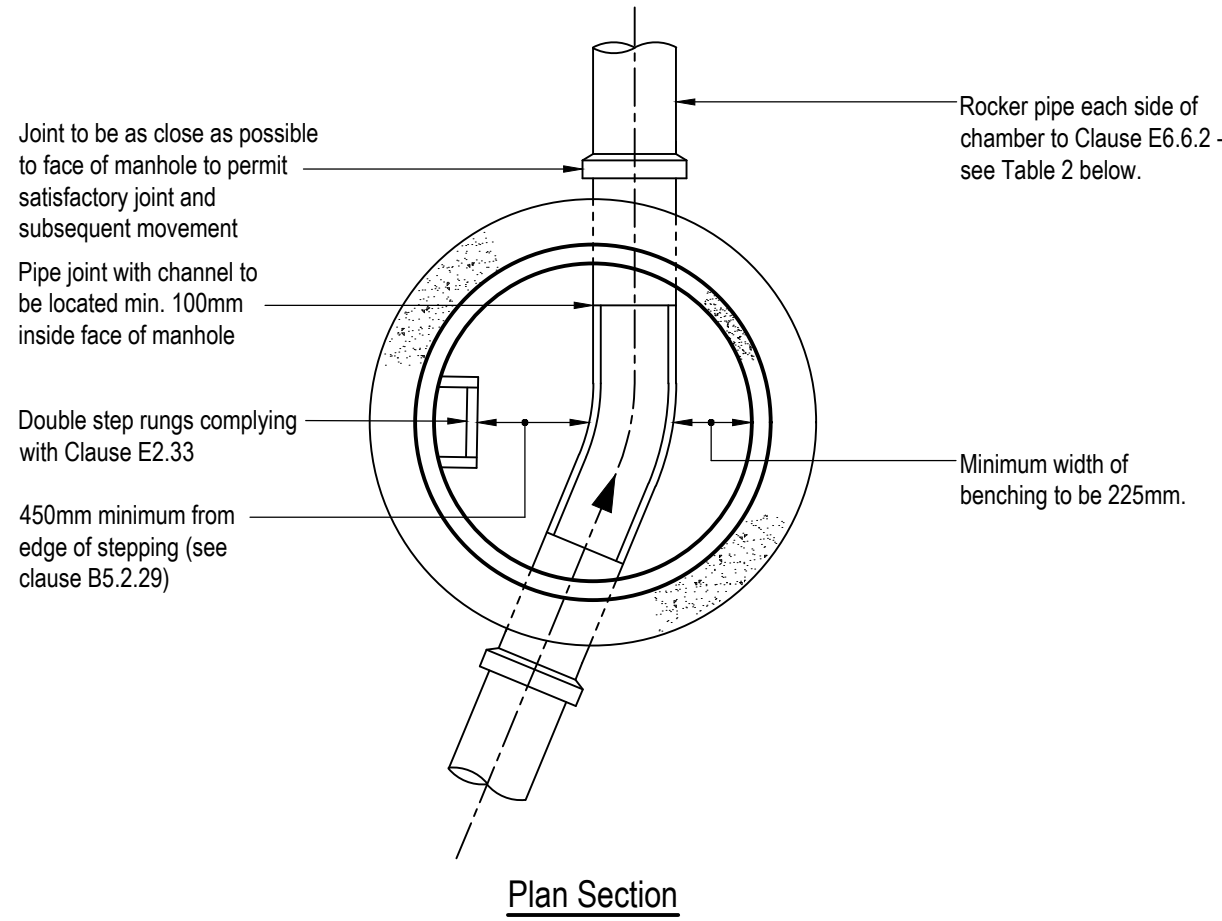


Typical Manhole Detail - Type B

Depth from cover level to soffit of pipe 1.5m to 3m


Scale: 1:25

Table 1 - Manhole Diameter	
Diameter of Largest Pipe in Manhole (mm)	Internal Diameter of Manhole (mm)
Less than 375	1200
375 to 450	1350
500 to 700	1500
750 to 900	1800
Greater than 900	Pipe diameter + 900

Table 2 - Rocker Pipe Length	
Nominal Diameter of Pipe (mm)	Effective Length (m)
150 to 600	0.6
601 to 750	1.0
750 and over	1.25

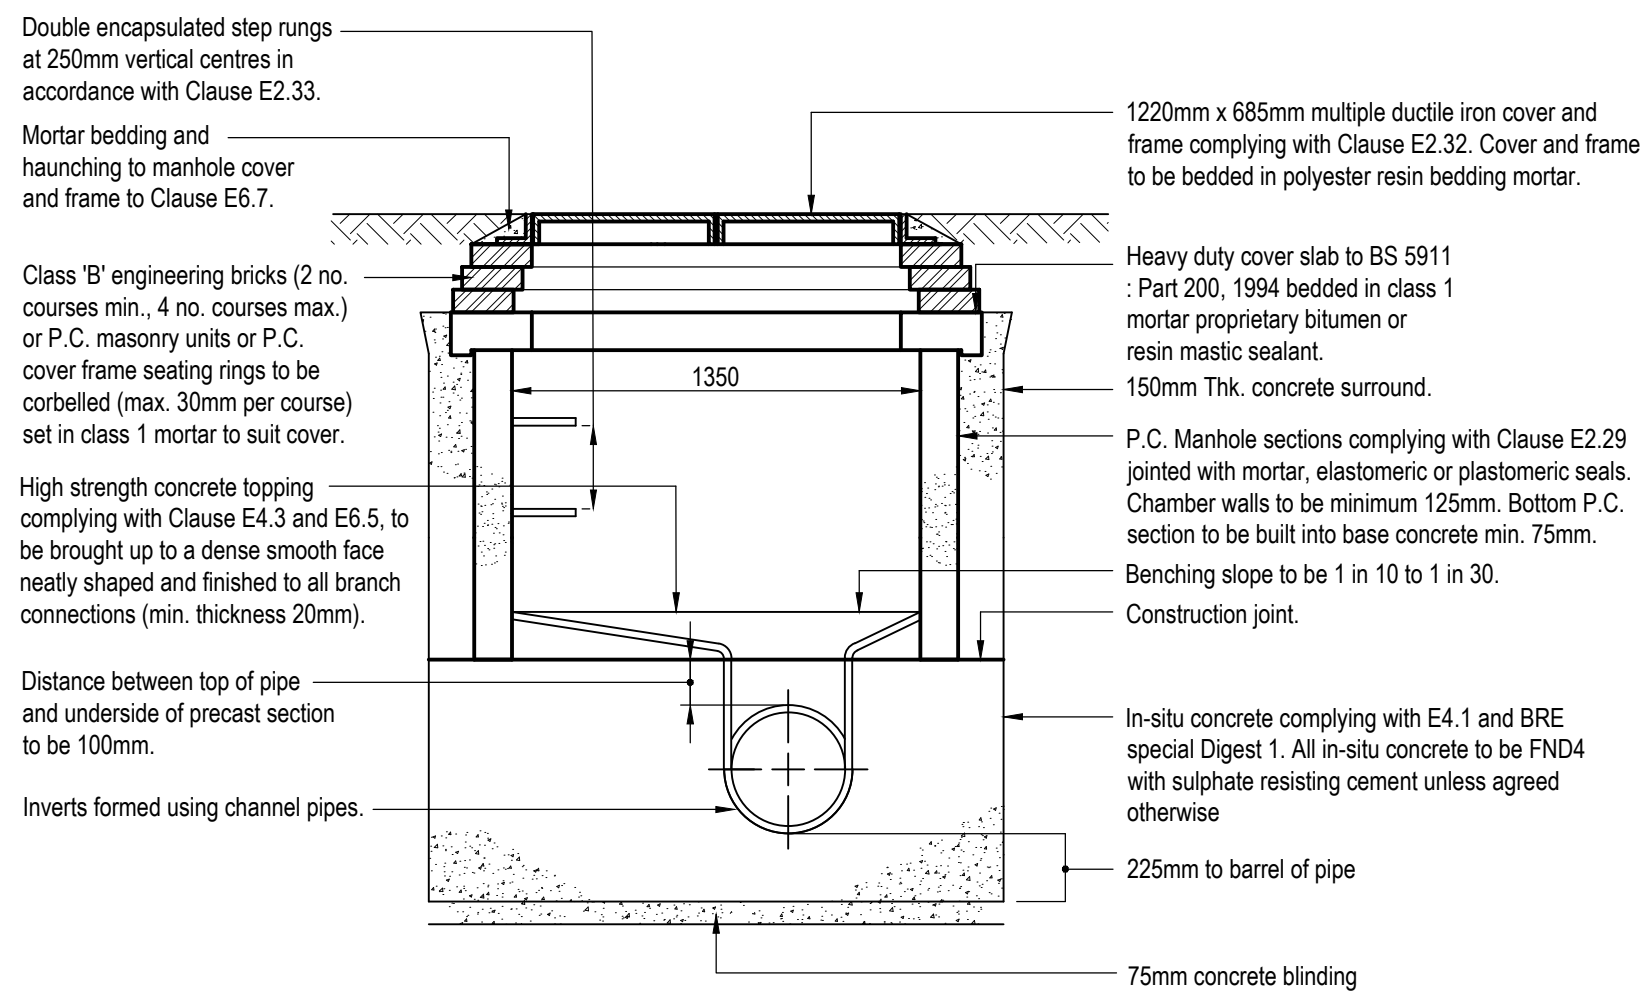

Vertical Section

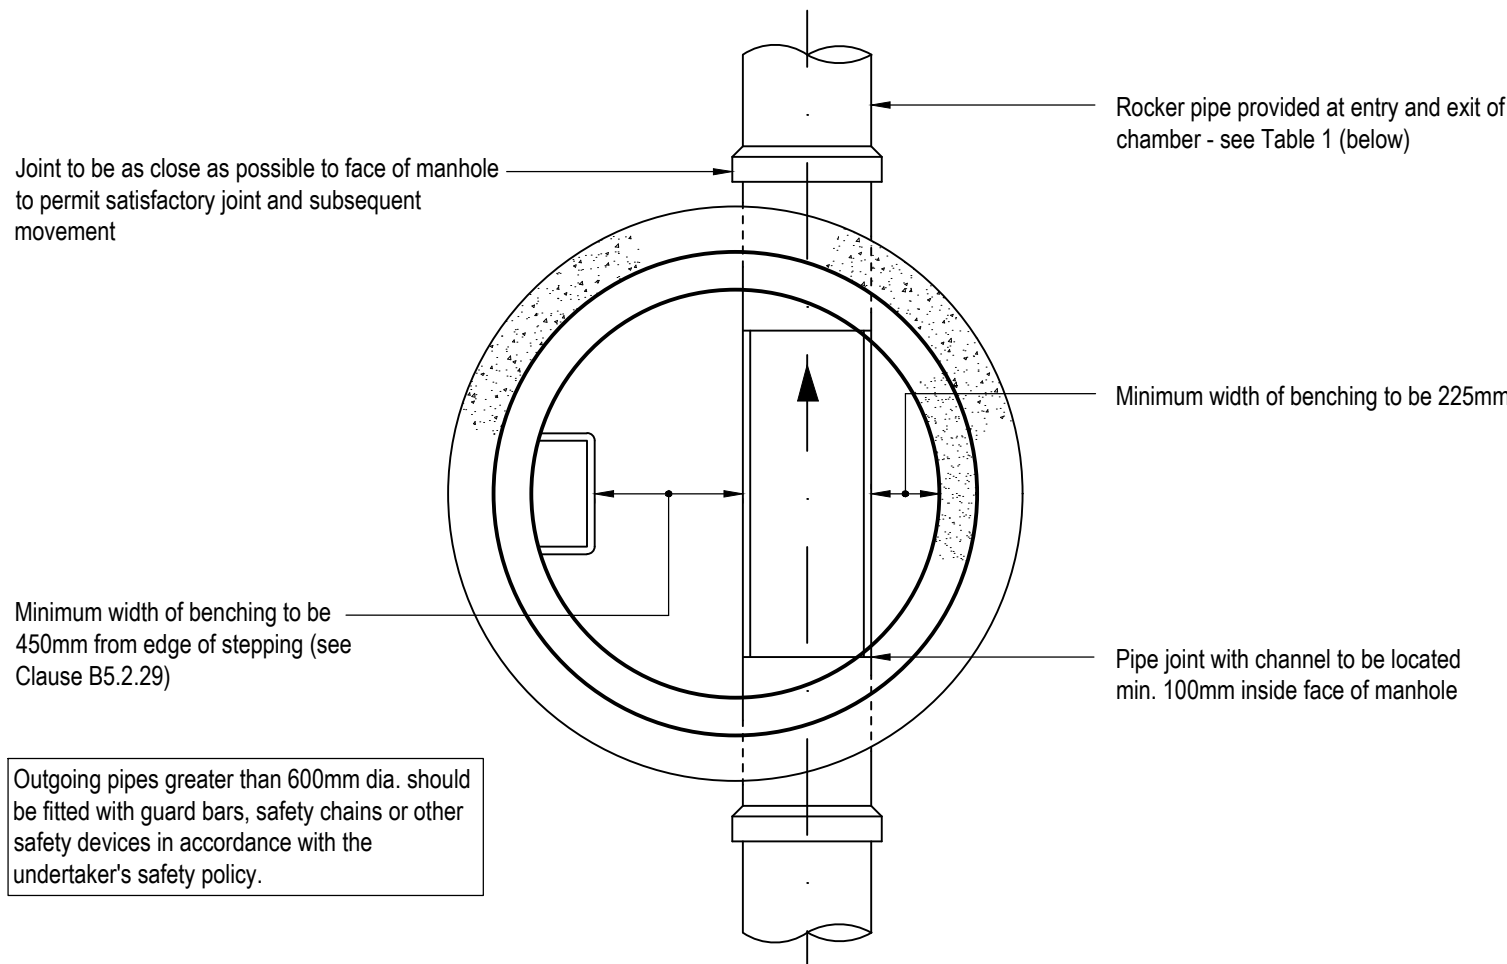

Typical Manhole Detail - Type C

Depth from ground level to soffit of pipe 1.0m - 1.5m

Scale: 1:25

P02	18/06/2025	Catchpit detail added.	SH / LC / LC
P01	16/04/2025	First Issue.	SH / LC / LC
Rev.	Date	Description	Dim / CHK / Appd
Submittal			
S3 - Suitable for Review & Comment			



Client	Halstead Homes (Yorkshire) Ltd
Job	Marsh Lane, Shepley
Title	Drainage Construction Details (Sheet 3 of 3)

Classification	FL_60_20	AS SHOWN	AS SHOWN	AS SHOWN	AS SHOWN
Scale @ A1:	AS SHOWN	AS SHOWN	AS SHOWN	AS SHOWN	AS SHOWN

Project - Originator - Volume/System - Level/Location - Type - Discipline - Number	Revision
B26074 - JNP-XX-XX-DR-C-3112	P02