


1:1250 LOCATION PLAN

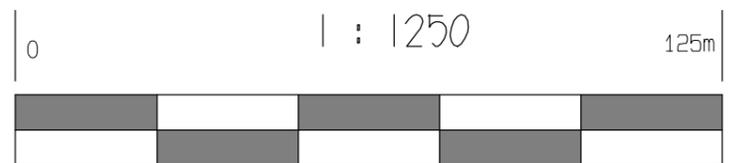

At 1:1 this bar should be 10cm long

rev	date	description	
 <p>HB Architectural Services Ltd</p> <p>10 Primley Gardens, Alwoodley, Leeds, LS17 7HT Tel: 07792305719 Email: hannah@hbarchitectural.co.uk Website: www.hbarchitectural.co.uk</p>		<p>Drawing Title: LOCATION PLAN</p> <p>Project Title: PROPOSED RESIDENTIAL DEVELOPMENT FORMER VICARAGE SITE GOMERSAL</p> <p>Drawing No. : 2929-01</p>	<p>Client: CORAL PROJECTS</p> <p>Revision : /</p> <p>Created On : 17/11/24 Scale : as noted</p> <p>Page size: A3</p>