

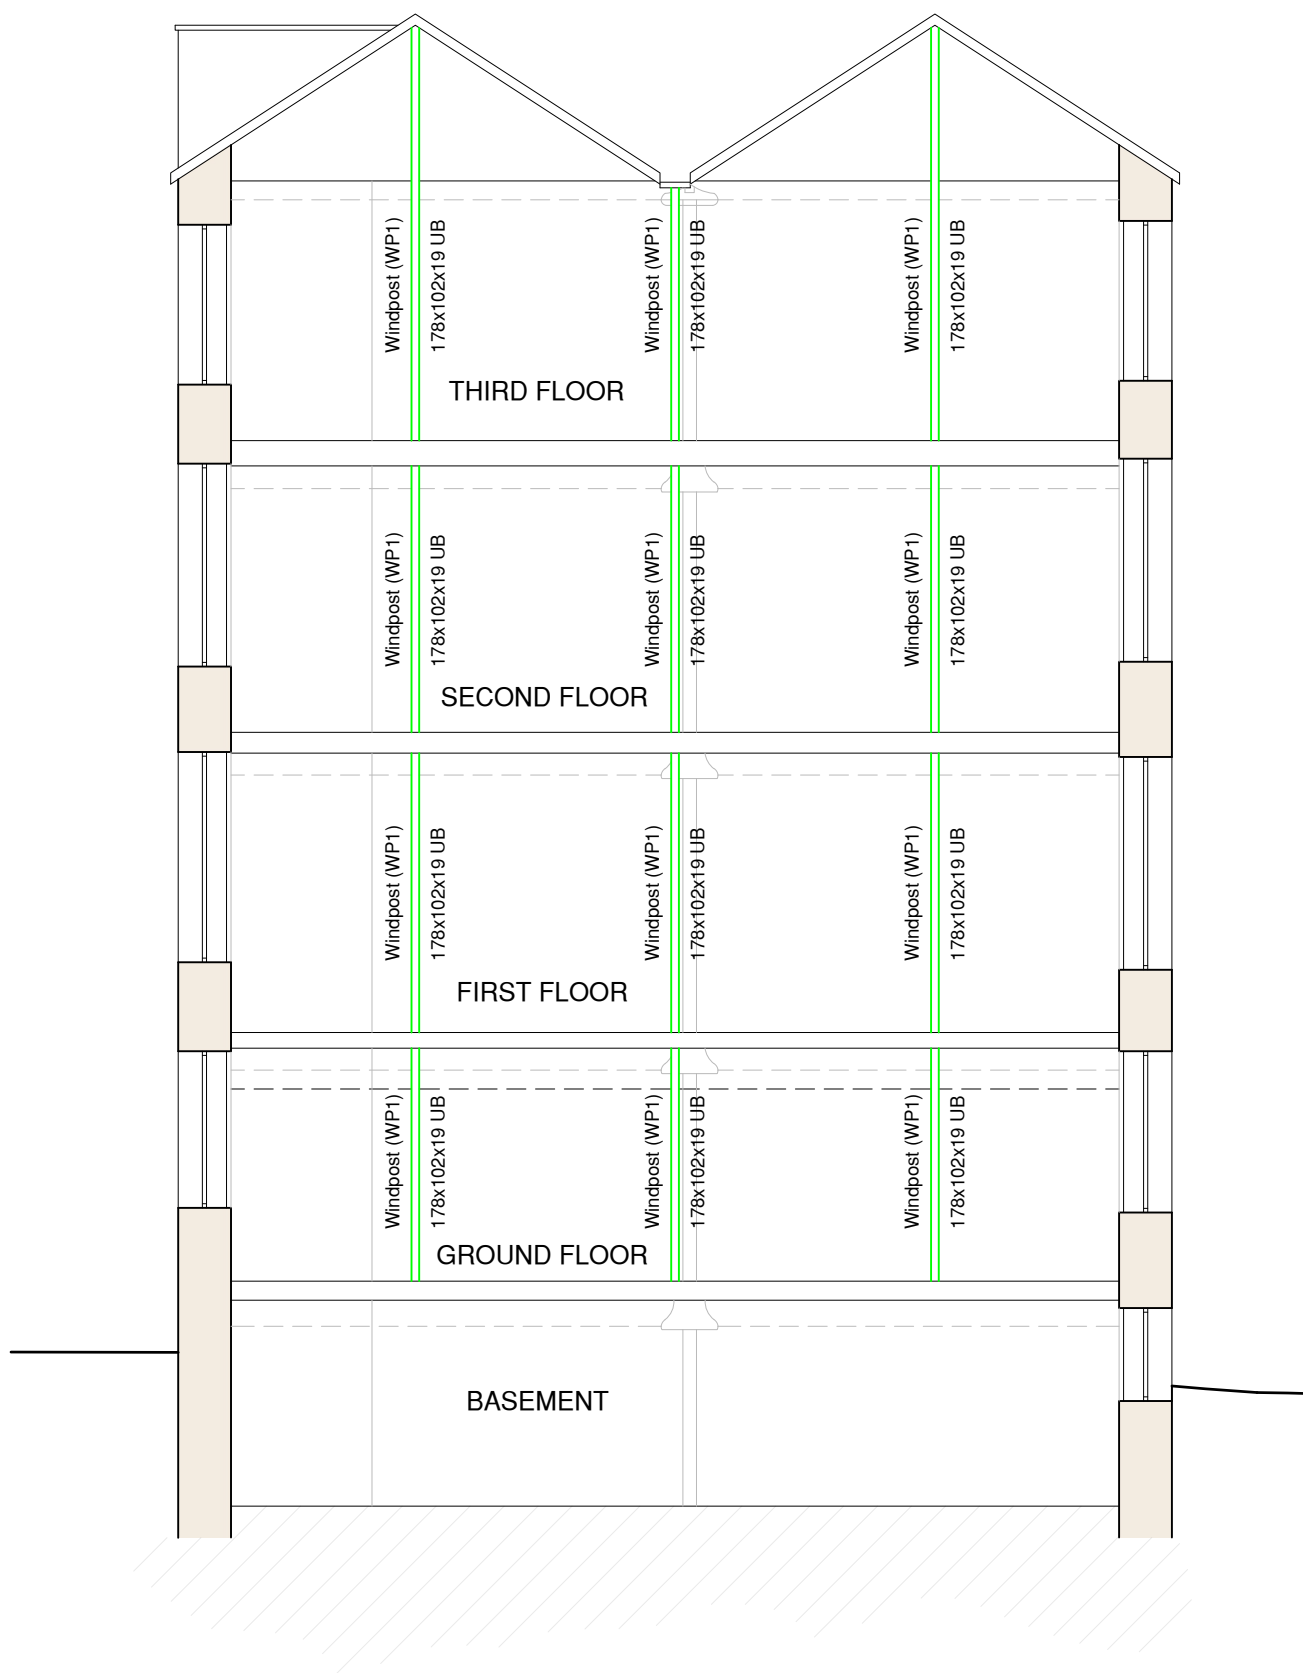
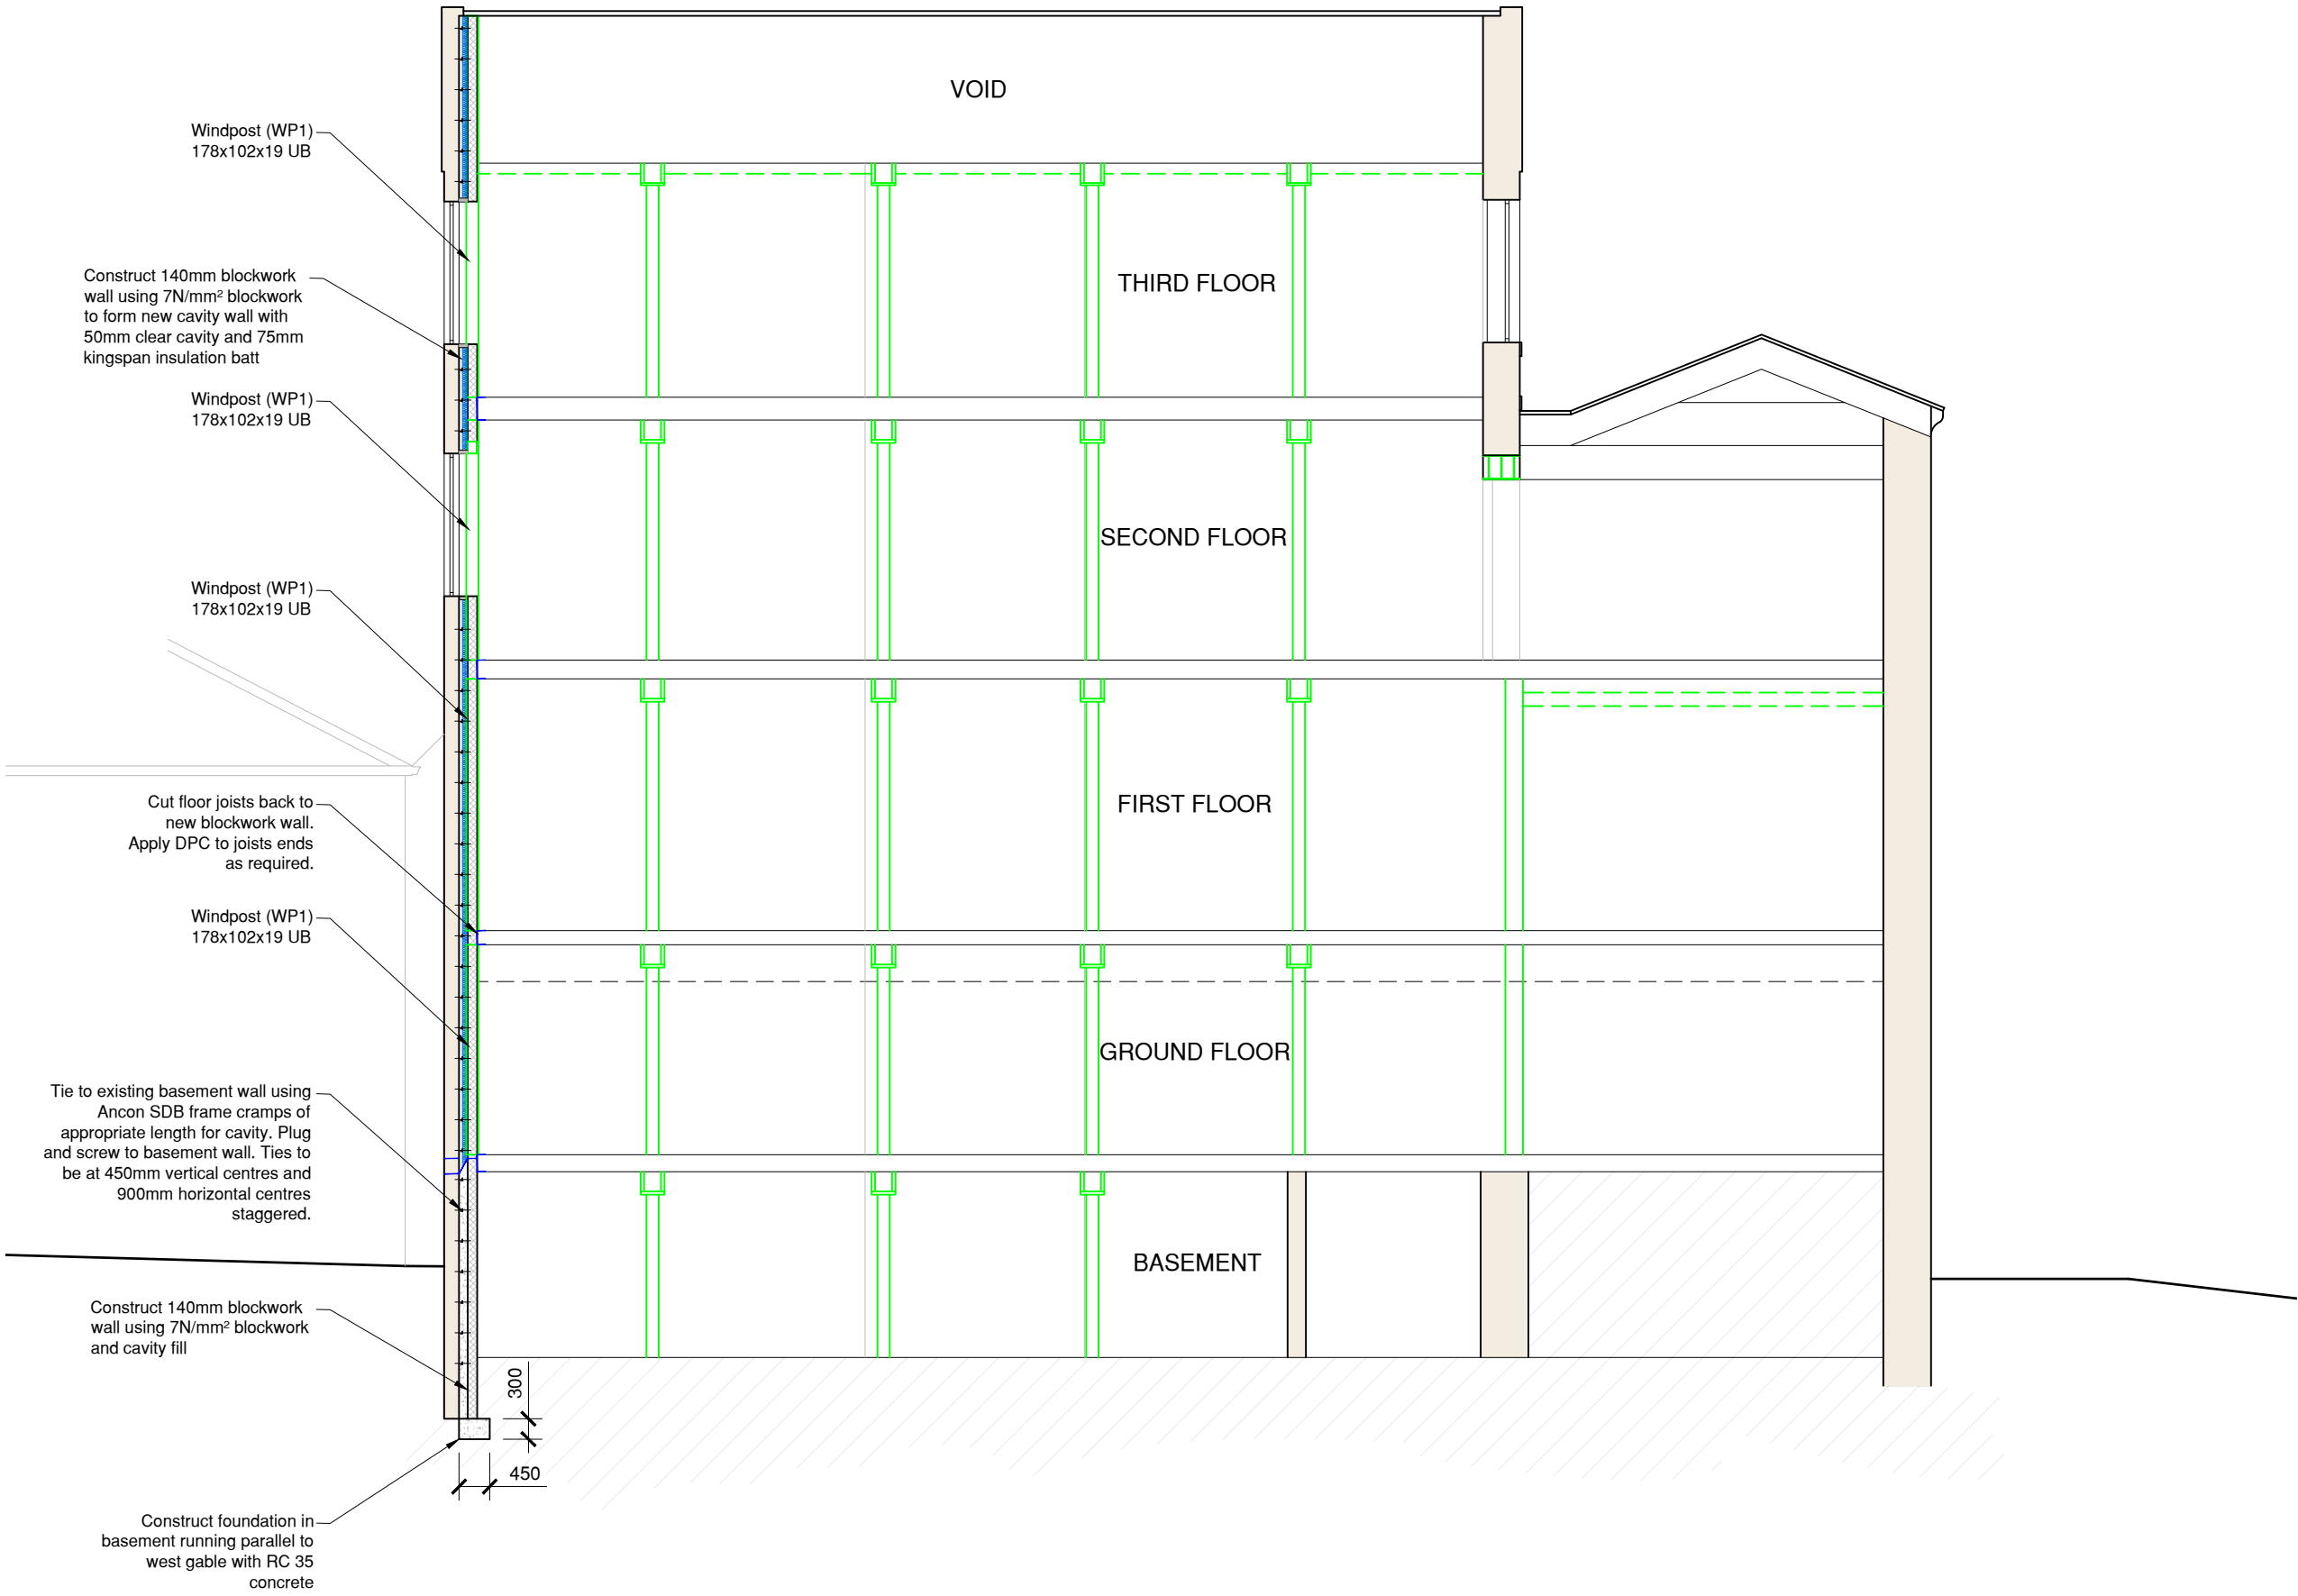


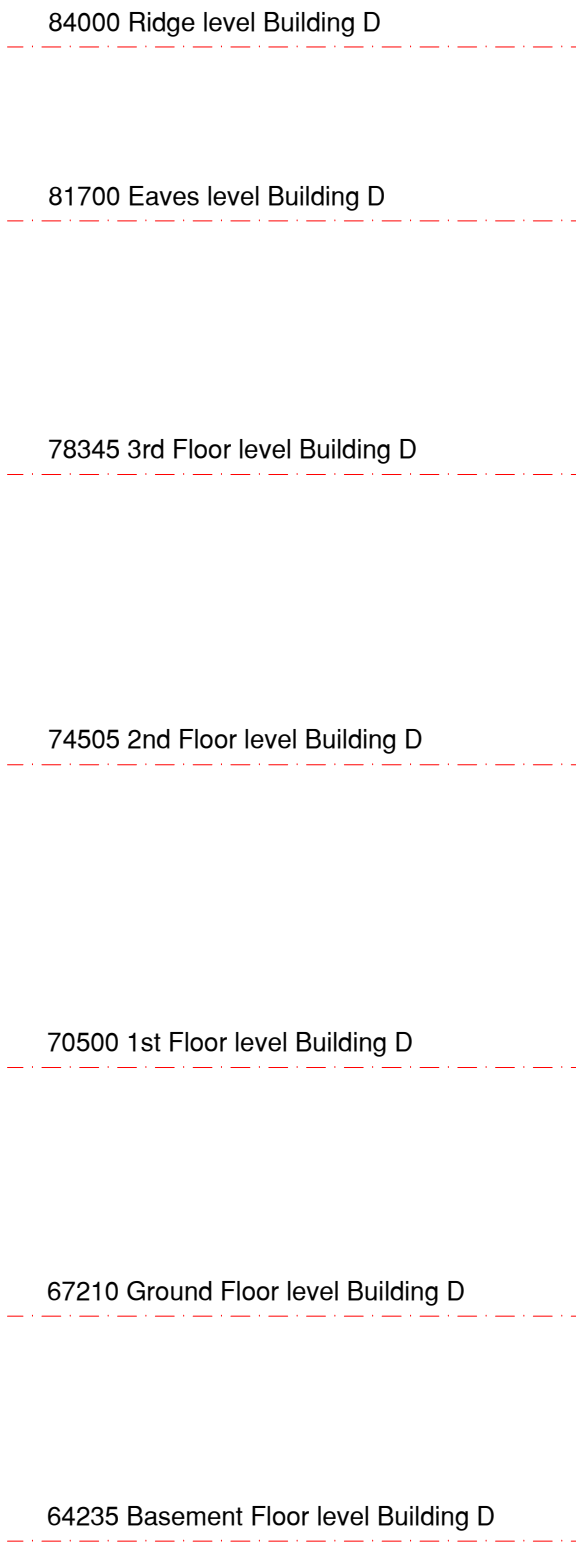

PROPOSED SECTION A-A

SCALE 1:100

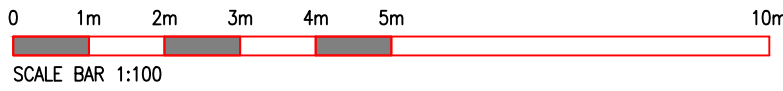

PROPOSED SECTION B-B

SCALE 1:100

Rev	Note	Initial	Date
3 Richmond House, Caldene Business Park, Mytholmroyd, Hebden Bridge, West Yorkshire, HX7 5QJ 01422 883317 enquiries@tdjagger.ltd.uk www.tdjagger.ltd.uk			
Client		JLB Group	
Project		Turnbridge Mills Quay Street Huddersfield	
Drawing		Proposed Sections of Building D	
Date	Drawn	Checked	Scale
July 2025	CS	TDJ	As Drwg @A1
Drwg. No.		Revision	
3310 19		-	
Drawings are to scale indicated for planning purposes. No scaling permitted for construction purposes. Information on this drawing is copyright. All rights reserved. No part of this work may be reproduced or transmitted in any form by any means, either electronically, mechanically, by photocopying, recording or otherwise stored in any retrieval system of any nature, without the express consent of T D Jagger Ltd.			
Dont Ignore Health & Safety It Might Just Save Your Life			