


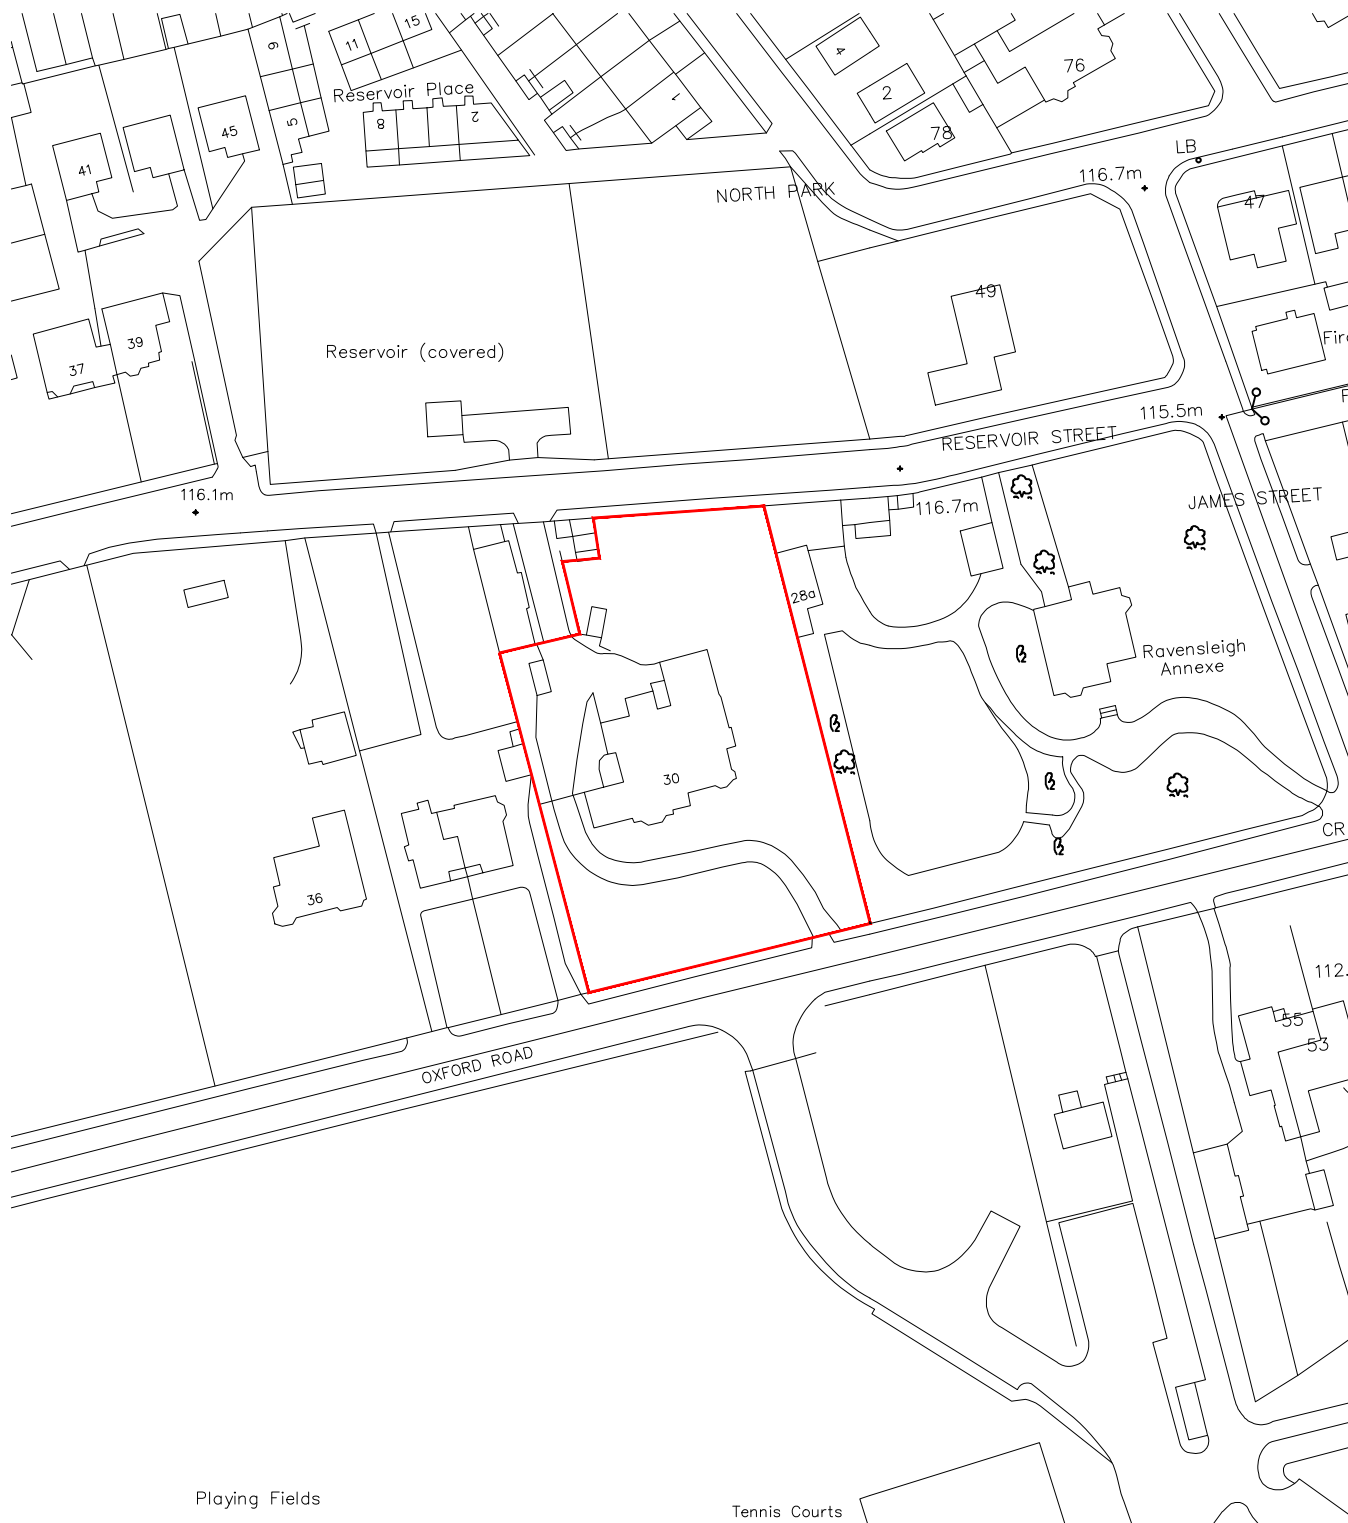

Playing Fields

Tennis Courts

REVISION	DESCRIPTION	DATE	STATUS	PROJECT TITLE
-	-	-	PLANNING DRAWING	30 OXFORD ROAD
-	-	-	ORANGE DESIGN STUDIO. ARCHITECTURAL PRACTICE	DRAWING TITLE
-	-	-		LOCATION PLAN
-	-	-	hello@orangedesignstudio.co.uk 59A, Huddersfield Road, Mirfield, WF14 8AA orangedesignstudio.co.uk 01924 650930	SCALE
-	-	-		1:1250
-	-	-		PAPER SIZE
-	-	-		A4
-	-	-	COPYRIGHT © ORANGE DESIGN STUDIO LIMITED	DWG NUMBER
-	-	-		(EX)002
-	-	-	CLIENT	DATE
-	-	-		15/11/24
-	-	-	NORTH STAR PROPERTY SERVICES	PROJECT REFERENCE
-	-	-		ODS 24/888
-	-	-		REVISION
-	-	-		1